


REVISIONS

Rev.	Date	B.
-	-	-

PLANNING APPLICATION

ALL DIMENSIONS TO BE CHECKED ON SITE
WORK TO FIGURED DIMENSIONS ONLY
REPORT DISCREPANCIES TO THE ARCHITECT
AT ONCE BEFORE PROCEEDING

Contemporary Design Solutions

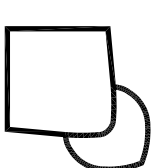

46 Great Marlborough Street
London
W1F 7JW
Telephone: 020 7494 9000 Fax: 020 7494 4944

Client

RISETALL LTD

Project Title
Rear Balconies
10A Belmont Street
LONDON NW1


Drawing Title

Proposed Fifth Floor


Scale	1: 50@@A1; 100@@A3	Date
		July 20

Drawing No.	Rev.
-------------	------

190720-A(GA)150

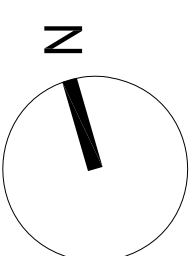

DRAWING LOCATION - F:\01 HALLMARK-PROJECTS\190210 - 10A BELMONT STREET - REAR EXTENSION BALCONIES\06 DESIGN\01 CAD\SHEETS\PLANNING APPLICATION\190720-2A(GA)\001_REAR_EXTENSION_BALCONIES.DWG

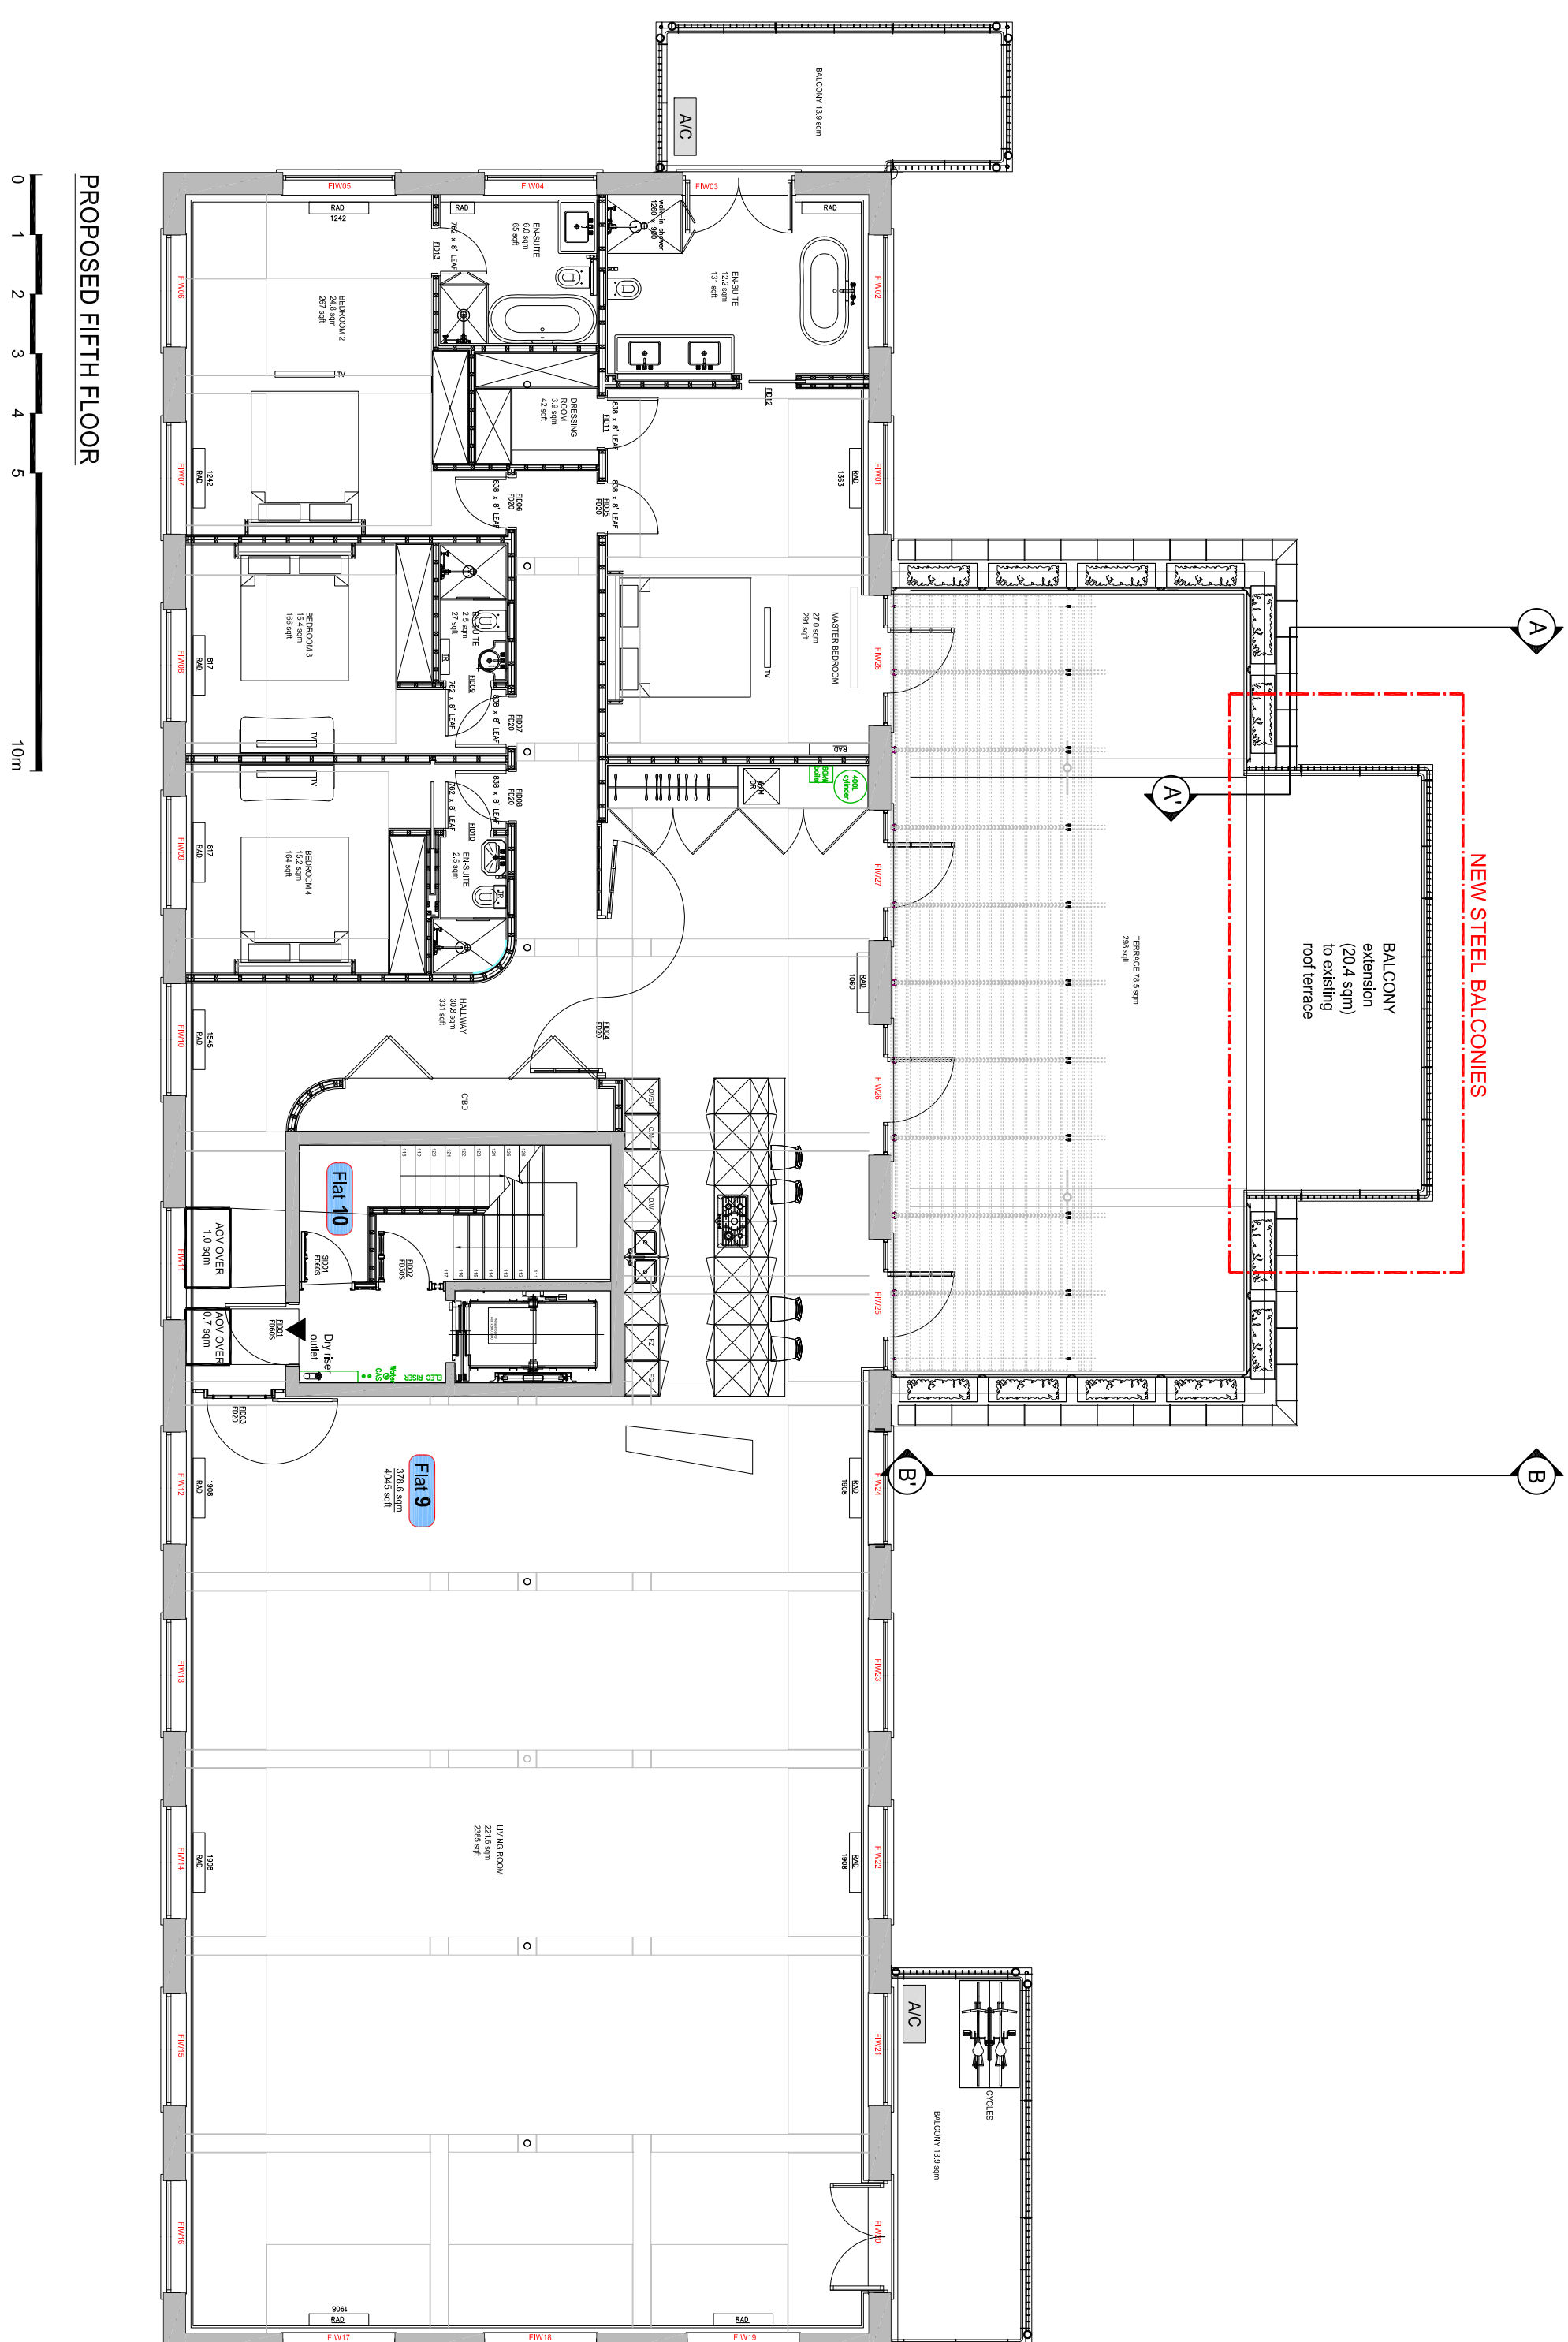

PROPOSED FIFTH FLOOR



PLOT DATE - 7/18/2019 9:34 AM