



REVISIONS			
Rev.	By	Date	
-	-	-	-

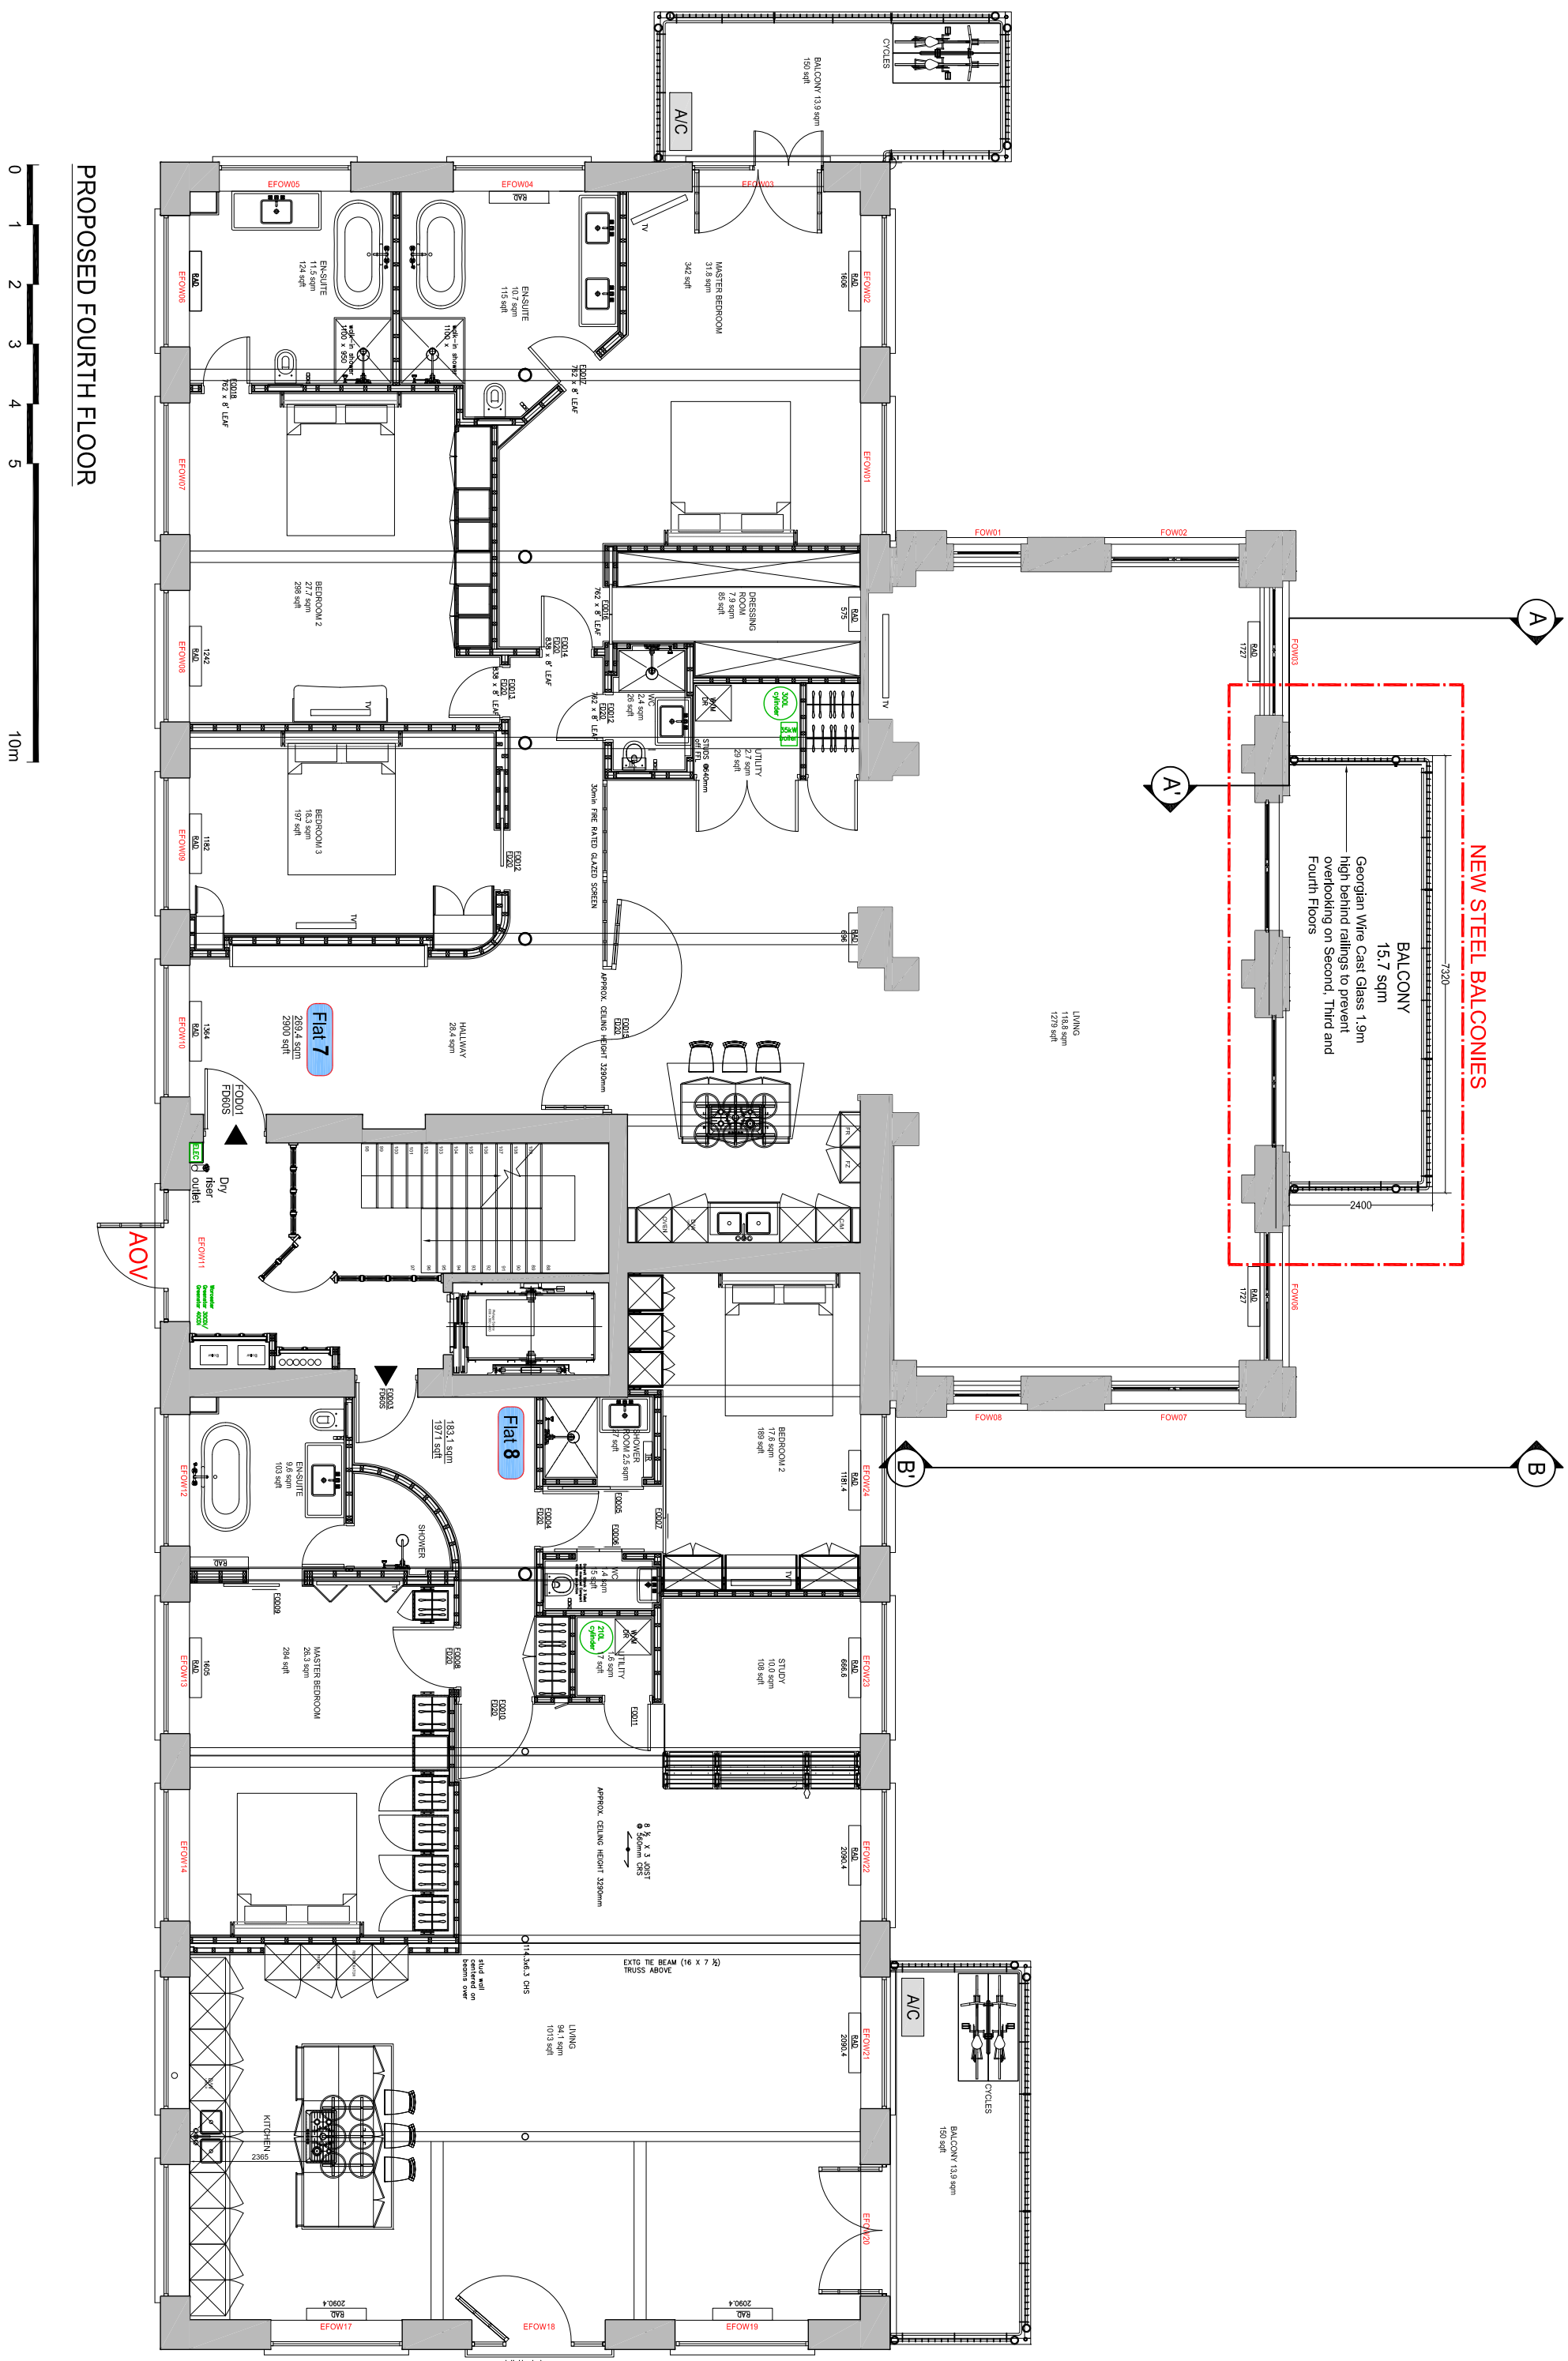

PLANNING APPLICATION

ALL DIMENSIONS TO BE CHECKED ON SITE
WORK TO INHERED DIMENSIONS ONLY
REPORT DISCREPANCIES TO THE ARCHITECT
AT SOME EARLY STAGE

Contemporary Design Solutions

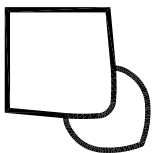

46 Great Marlborough Street
LONDON
W1F 7AN
Telephone: 020 7584 9000 Fax: 020 7494 4844

Client

RISETALL LTD

Project Title
Rear Balconies
10A Belmont Street,
LONDON NW1

Drawing Title

Proposed Fourth Floor

Scale: 1:50@A1; 1:100@A3 Date: July 2019
Drawn: LV Checked: -
Drawing No. 190720-A(GA)140 Rev: -