



REVISIONS			
Rev.	Drawn	Checked	By
-	-	-	-

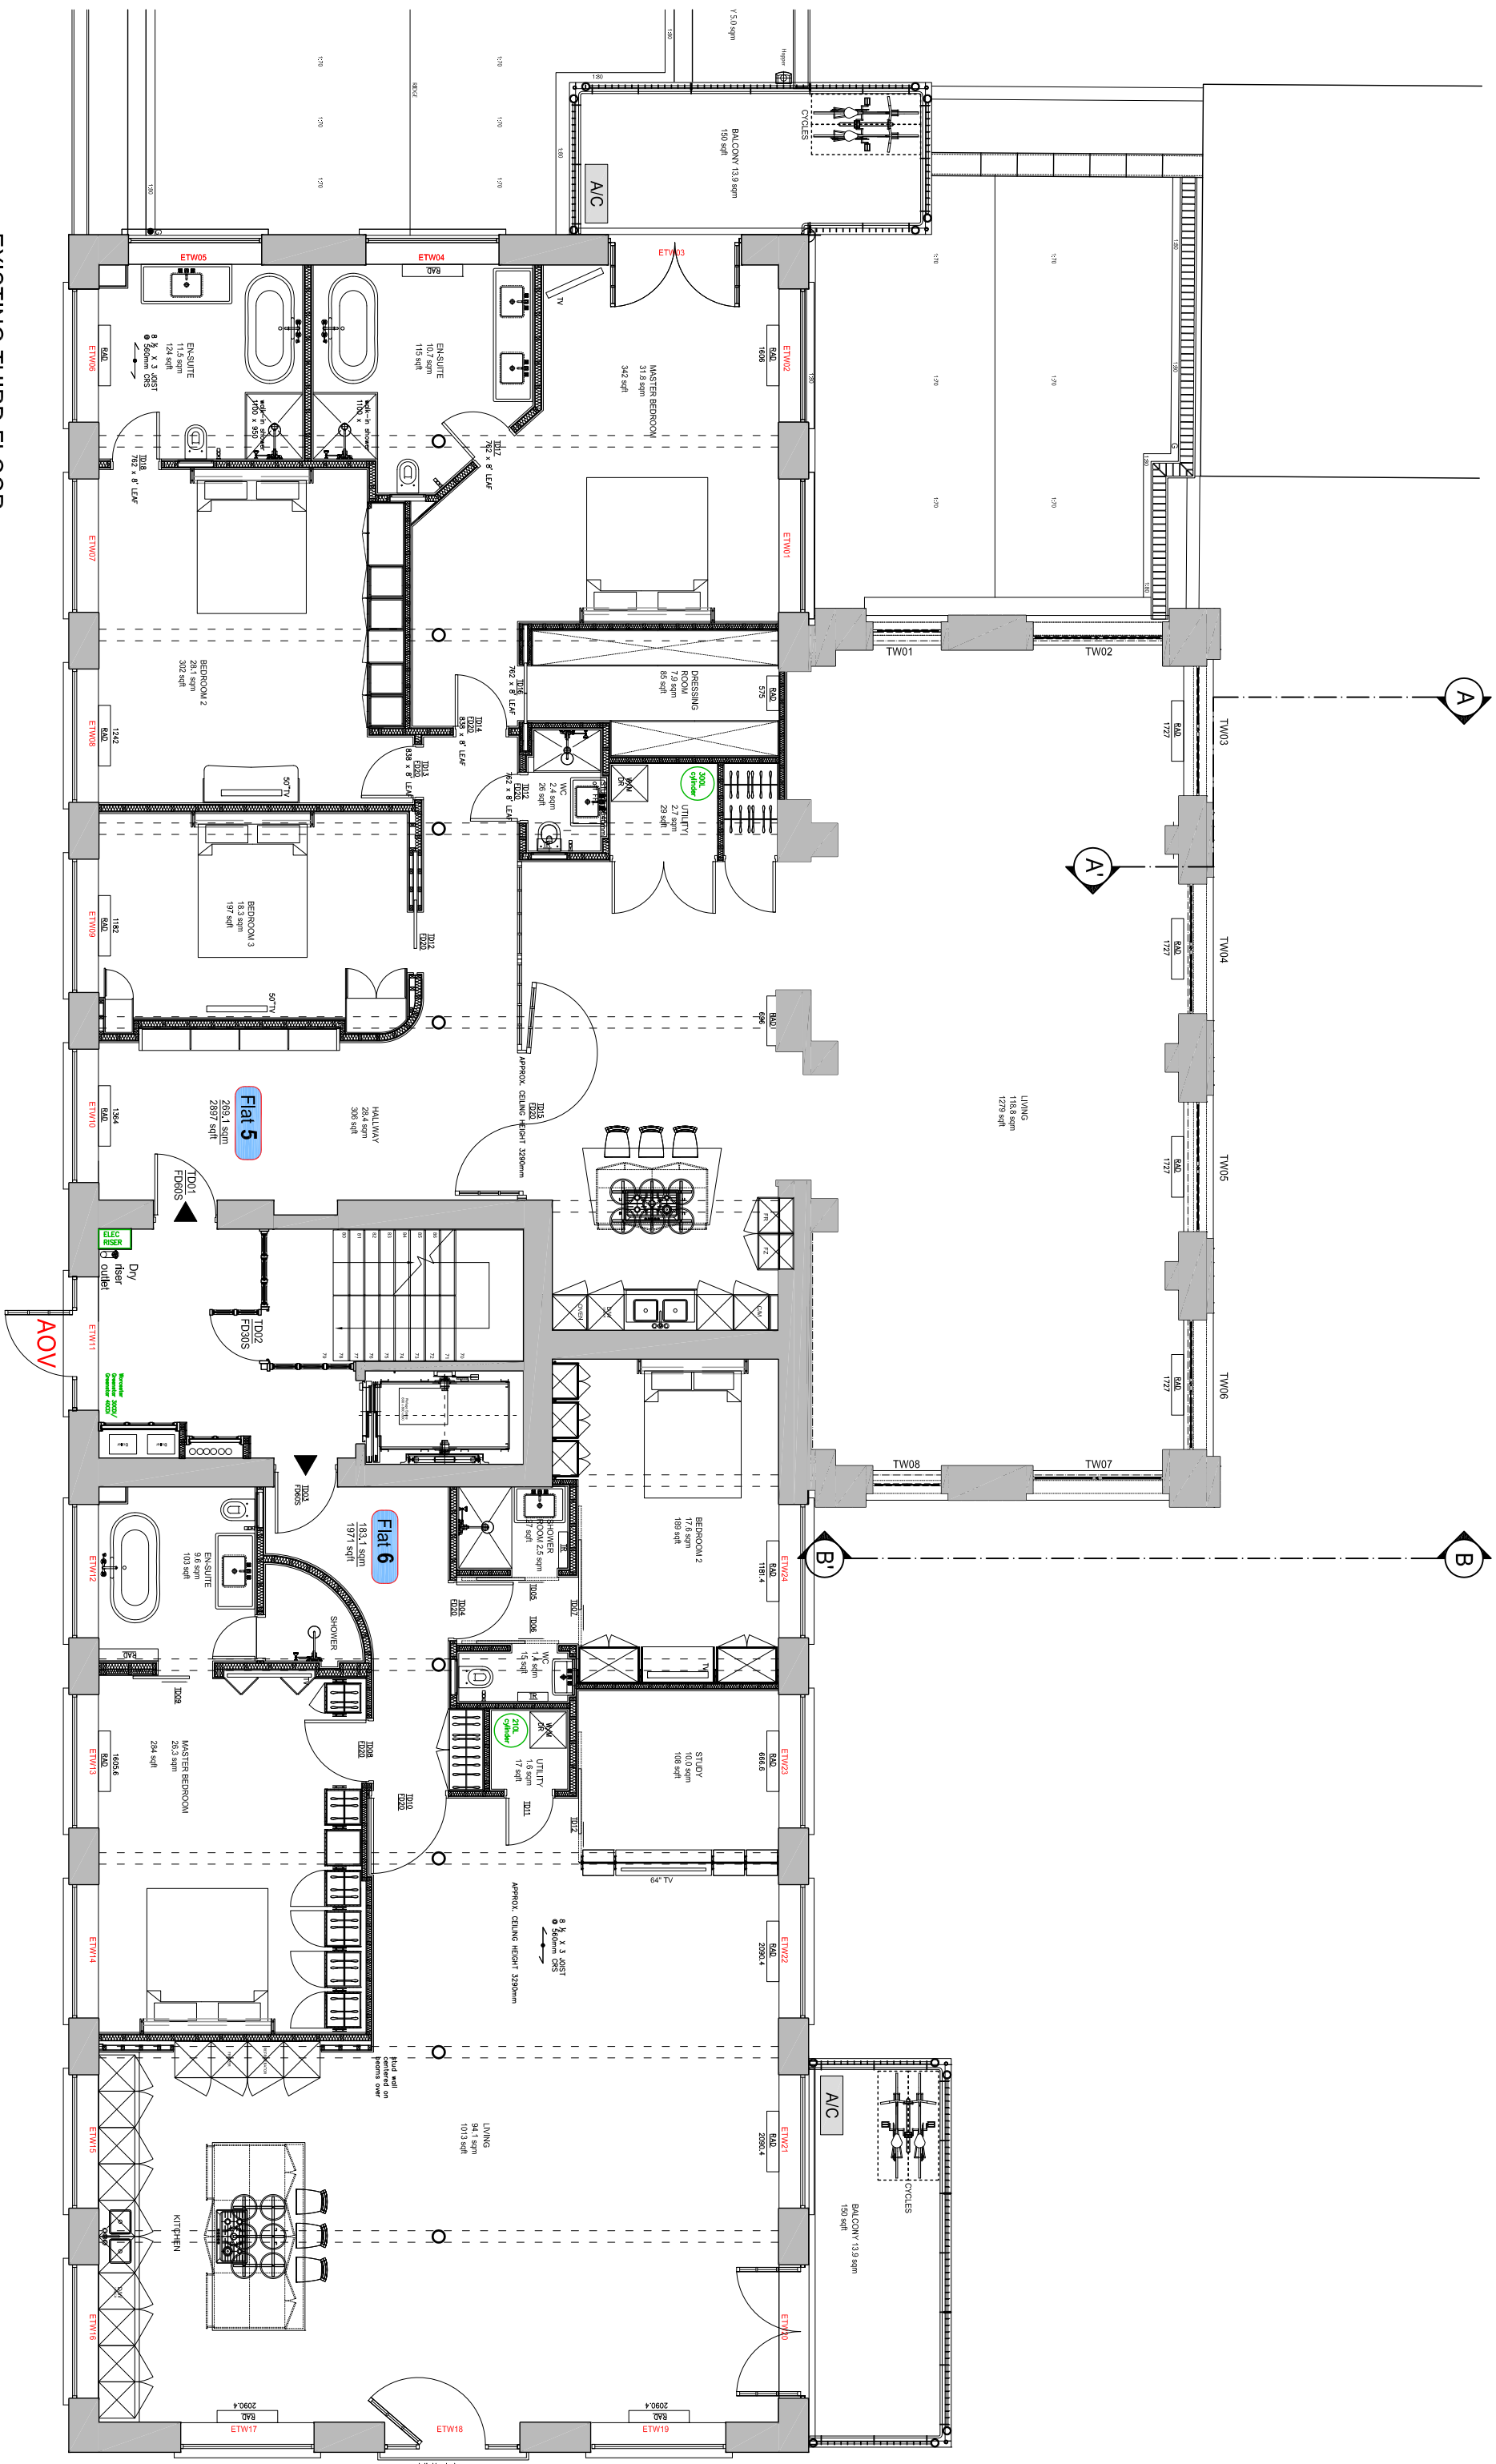

PLANNING APPLICATION

ALL DIMENSIONS TO BE CHECKED ON SITE
WORK TO BE COMPLETED TO THE SATISFACTION
OF THE LOCAL AUTHORITY
AT THE END OF THE PROJECT

Contemporary Design Solutions

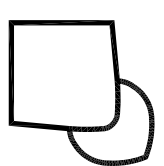

46 Great Marlborough Street
LONDON
W1F 7AN
Telephone: 020 764 9000 Fax: 020 7494 4844

Client

RISETAIL LTD

Project Title

Rear Balconies
10A Belmont Street,
LONDON NW1

Drawing Title

Existing Third Floor

Scale	1:50@A1; 1:100@A3	Date	July 2019
Drawn	LV	Checked	-
Drawing No.	190720-A(SO)130	Rev.	-