



| REVISIONS |    |      |   |
|-----------|----|------|---|
| Rev.      | By | Date |   |
| -         | -  | -    | - |

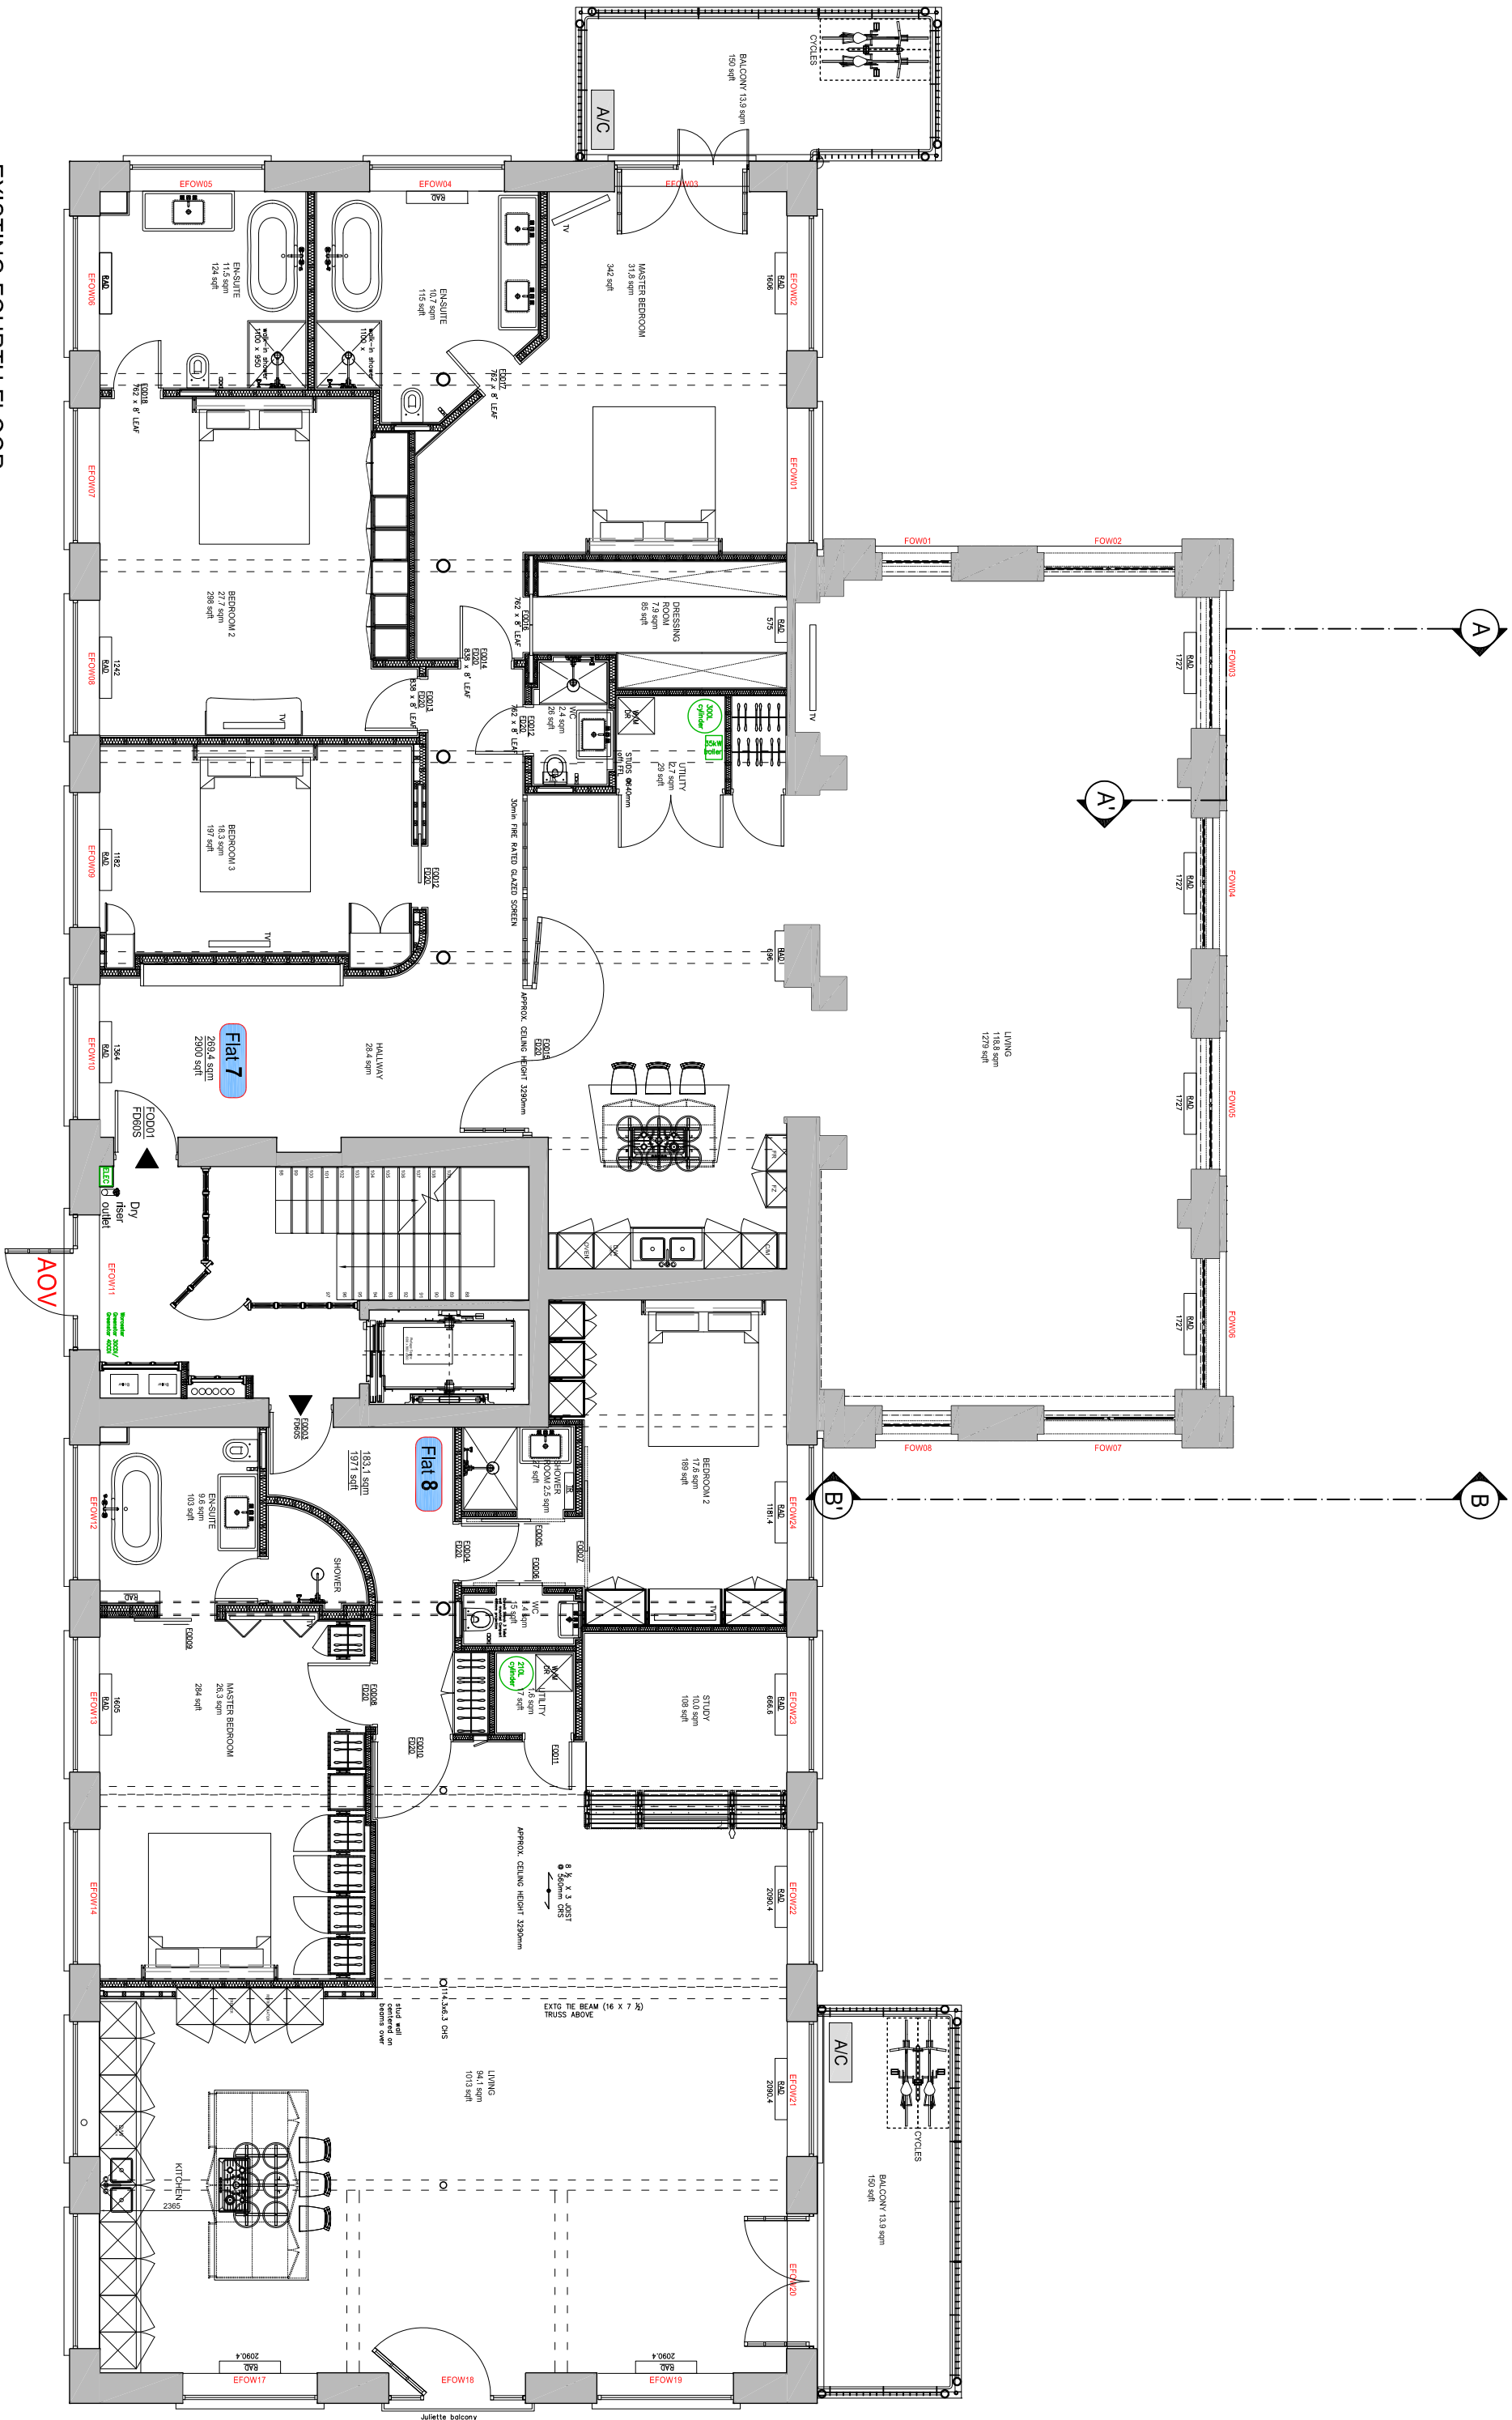

#### PLANNING APPLICATION

ALL DIMENSIONS TO BE CHECKED ON SITE  
WORK TO BE DONE TO THE ARCHITECT'S  
REPORTS AND DIMENSIONS ONLY  
AT OWNERS RISK OF PROSECUTION

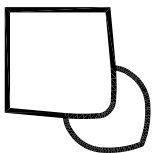

46 Great Marlborough Street  
LONDON  
W1F 7AN  
Telephone: 020 764 9000 Fax: 020 7494 4844

Client

RISETALL LTD

Project Title  
Rear Balconies  
10A Belmont Street,  
LONDON NW1

Drawing Title

Existing Fourth Floor

|             |                   |         |           |
|-------------|-------------------|---------|-----------|
| Scale       | 1:50@A1; 1:100@A3 | Date    | July 2019 |
| Drawn       | LV                | Checked | -         |
| Drawing No. | 190720-A(SO)140   | Rev.    | -         |