


SHRUBBERY

GRASS

PERMEABLE PAVING

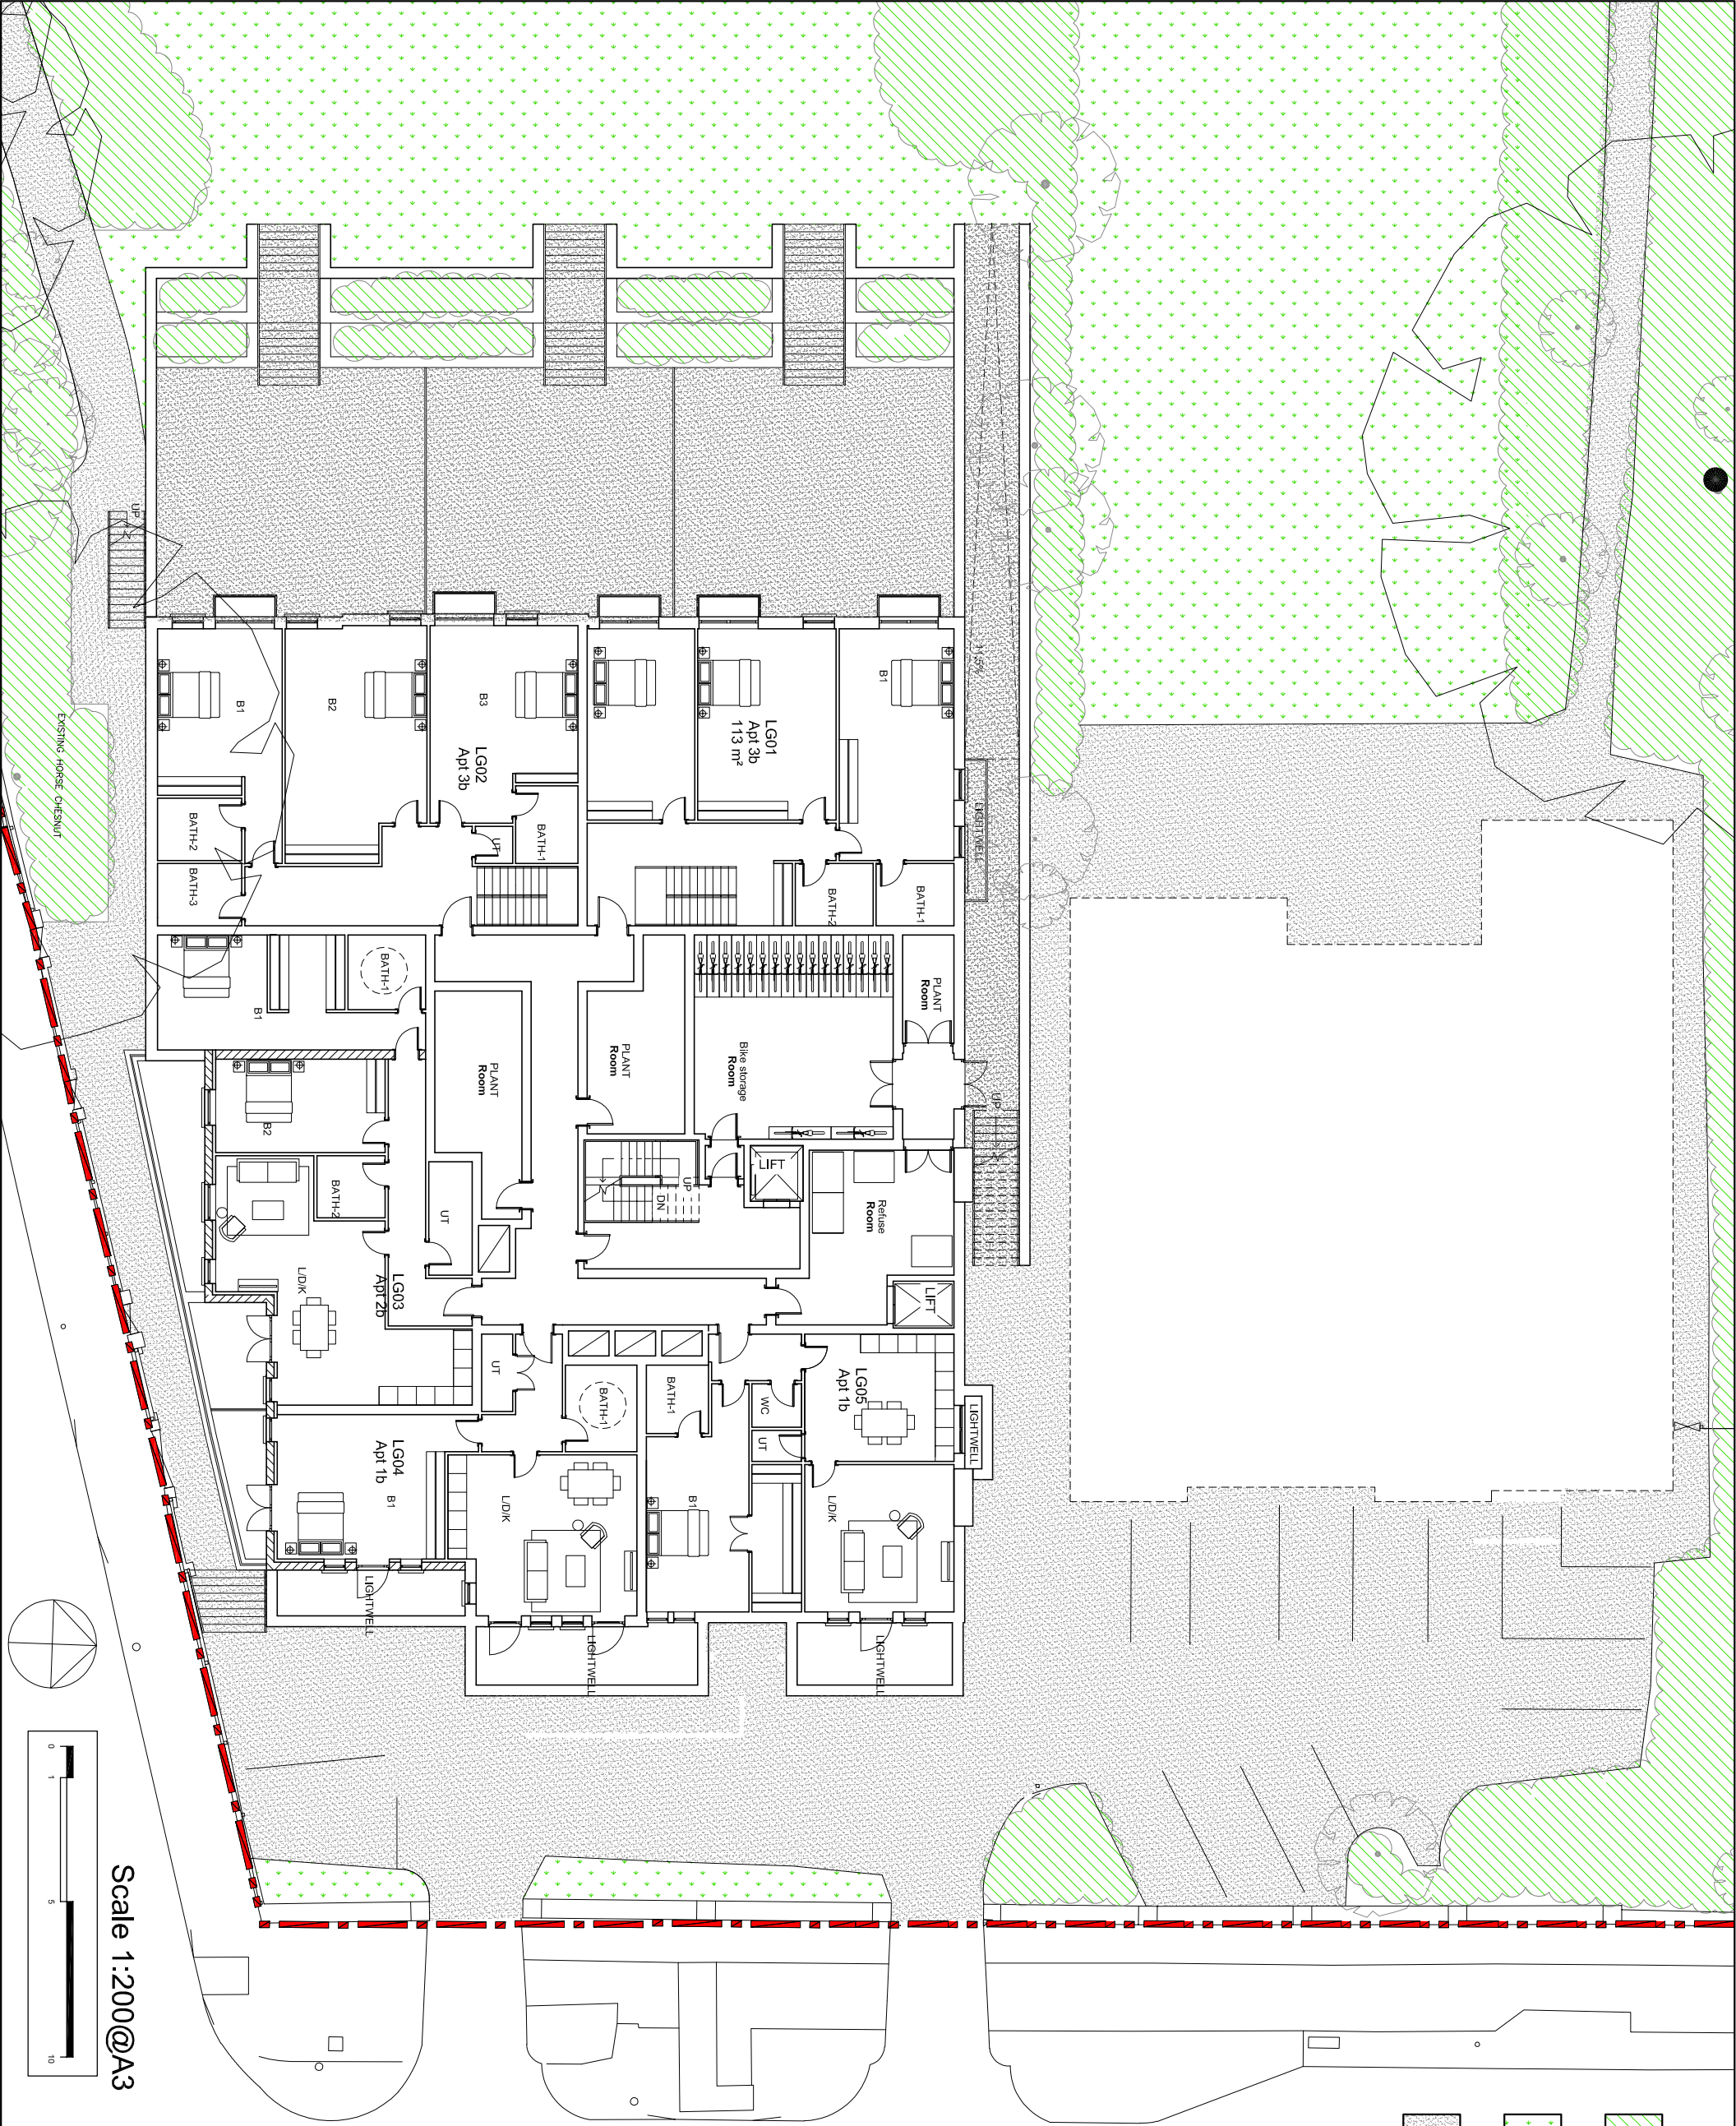

# PLANNING

02/07/19	Landscaping revised	Rev C
07/06/19	Drawing renamed	Rev B
16/05/19	Levels revised	Rev A

THIS DRAWING IS NOT TO BE SCALED. ONLY DIMENSIONS ARE TO BE FOLLOWED UNLESS THE DRAWING IS PART OF A PLANNING APPLICATION. CONTRACTORS ARE TO CHECK ALL DIMENSIONS BEFORE WORK COMMENCES, AND REFER ANY APPARENT DISCREPANCY TO THE ARCHITECT.

THIS DRAWING IS THE SOLE PROPERTY OF MR PARTNERSHIP LIMITED, AND MAY NOT BE COPIED OR REPRODUCED IN ANY MANNER WHATSOEVER WITHOUT THE OWNERS WRITTEN CONSENT.

(c) COPYRIGHT

PROJECT 39 Fitzjohns Avenue NW3

DRAWING Proposed Garden level Plan

**CH+MRP**  
ARCHITECTS

41-42 FOLEY STREET LONDON W1W 7TS  
T: +44 (0) 207 253 2526 F: +44 (0) 207 631 5405  
E: [info@ch+mrp.co.uk](mailto:info@ch+mrp.co.uk) [www.mrpartnership.co.uk](http://www.mrpartnership.co.uk)

DATE: 16/05/2019	SCALE: 1:100@A1	DRAWN: CAD
DWG NO: 3169_52	1:200@A3	REV. NO: C

FILE: 20units\_Fitord Planning.dwg