


Scale: 1:1250



29 Old Gloucester Street
London
WC1N 3AS

Supplied by: National Map Centre
License number: 100031961
Produced: 18/07/2016
Serial number: 1708096

Plot centre co-ordinates: 530396,181861
Download file: dc_29OldGloucesterSt.zi
Project name: dc_29OldGloucesterSt

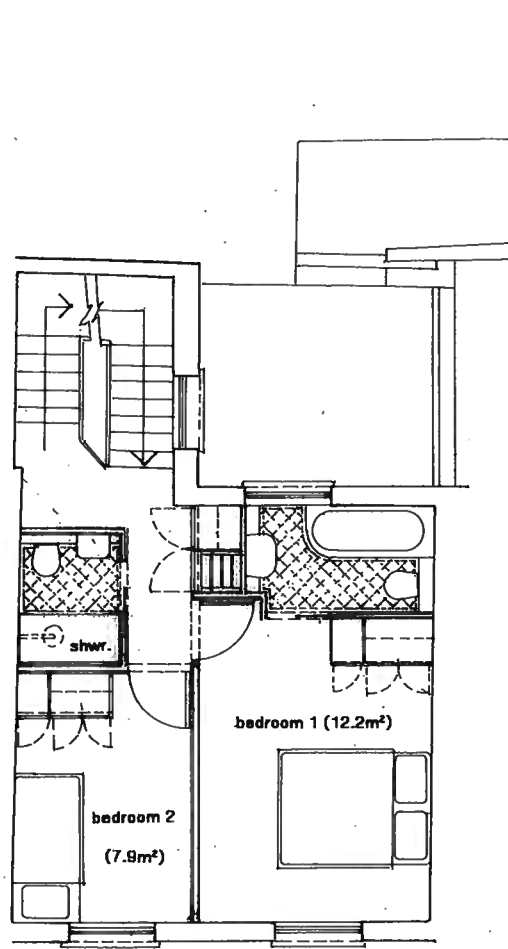

third floor


apartm

g.i.f.a:

29 Old Gloucester Street • PROPOSED EXTENSION AND




scale 1

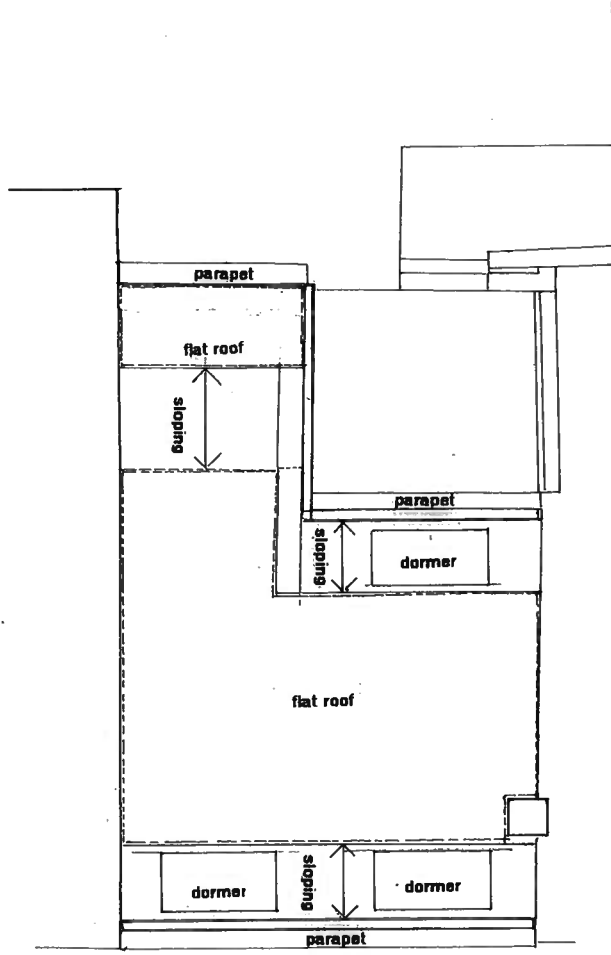

existing roof plan


29 Old Gloucester Street • PROPOSED EXTENSION AN



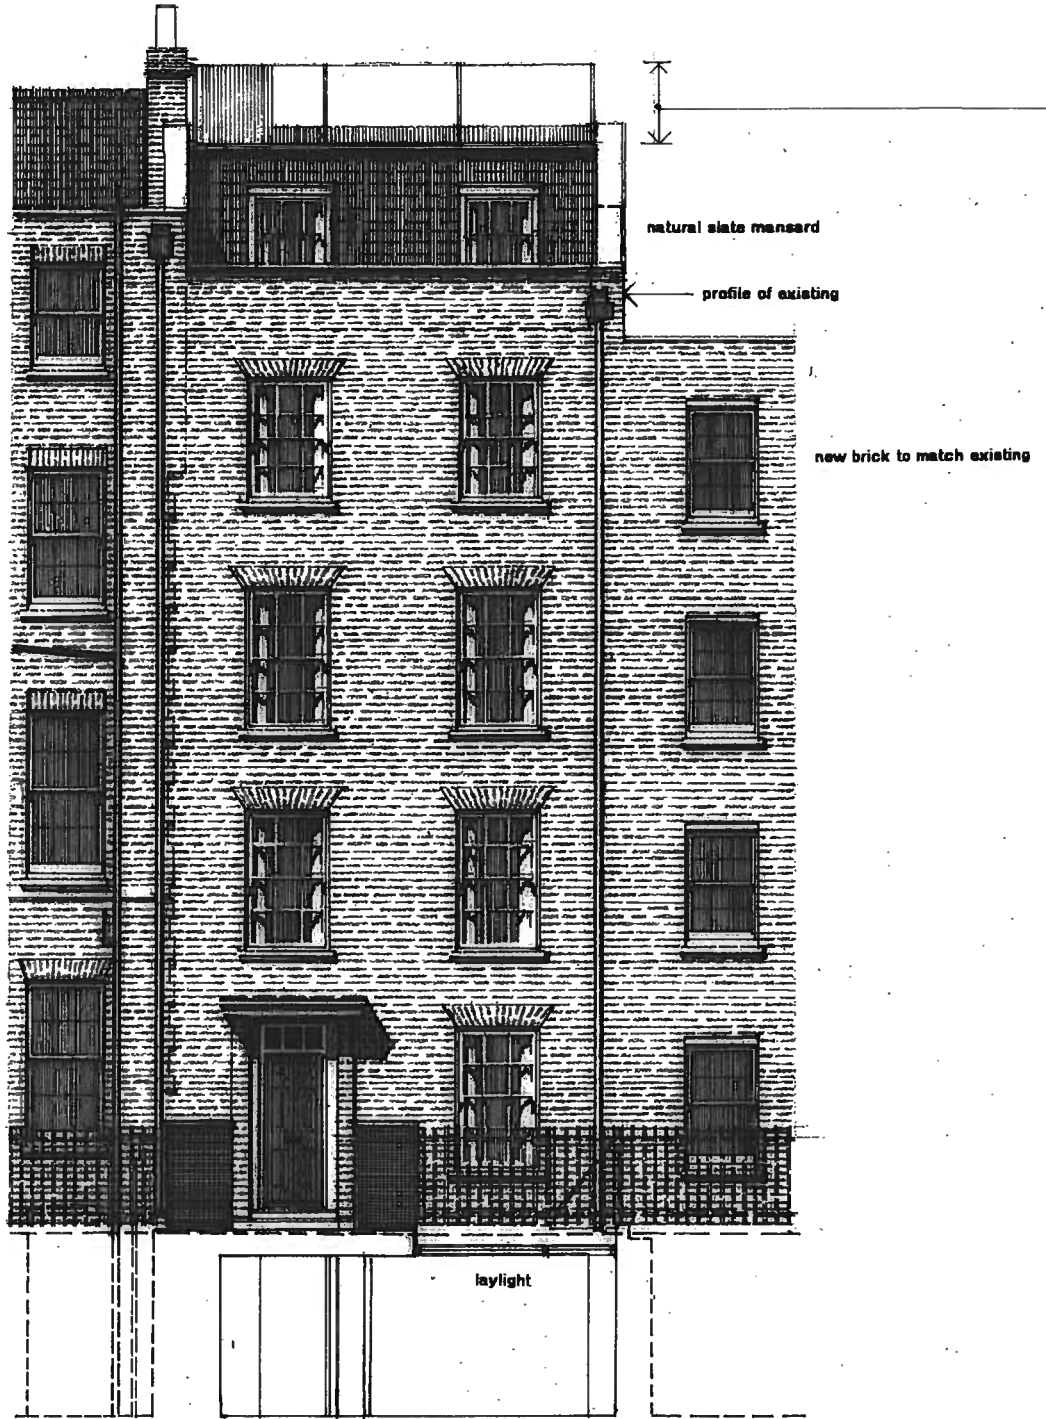

Proposed Street Elevation



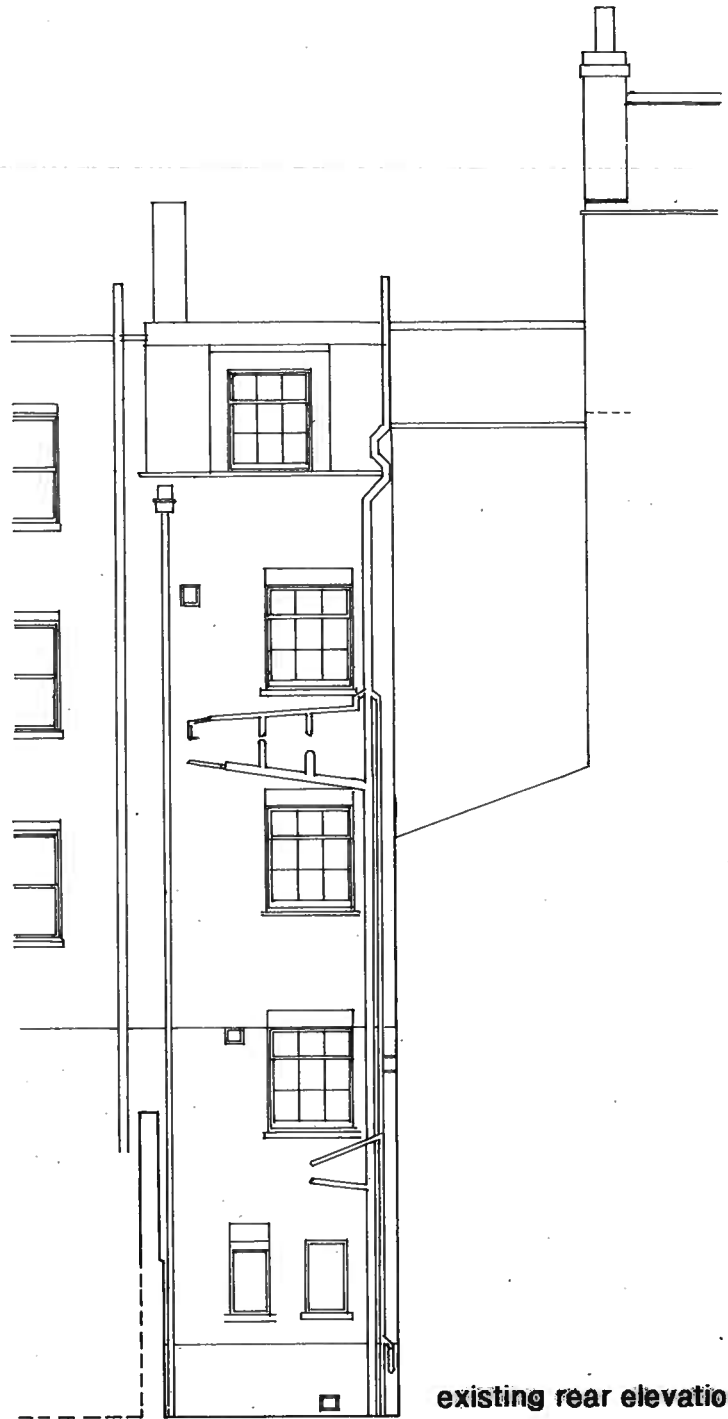

existing rear elevation

29 Old Gloucester Street • PROPOSED EXTENSION A1

