


106 Unit 1 LGF : GIFA 89 sqm  
 108 Unit 2 : GIFA 76 sqm  
 108 Unit 1 and 2: GIFA 10 sqm shared services /storage

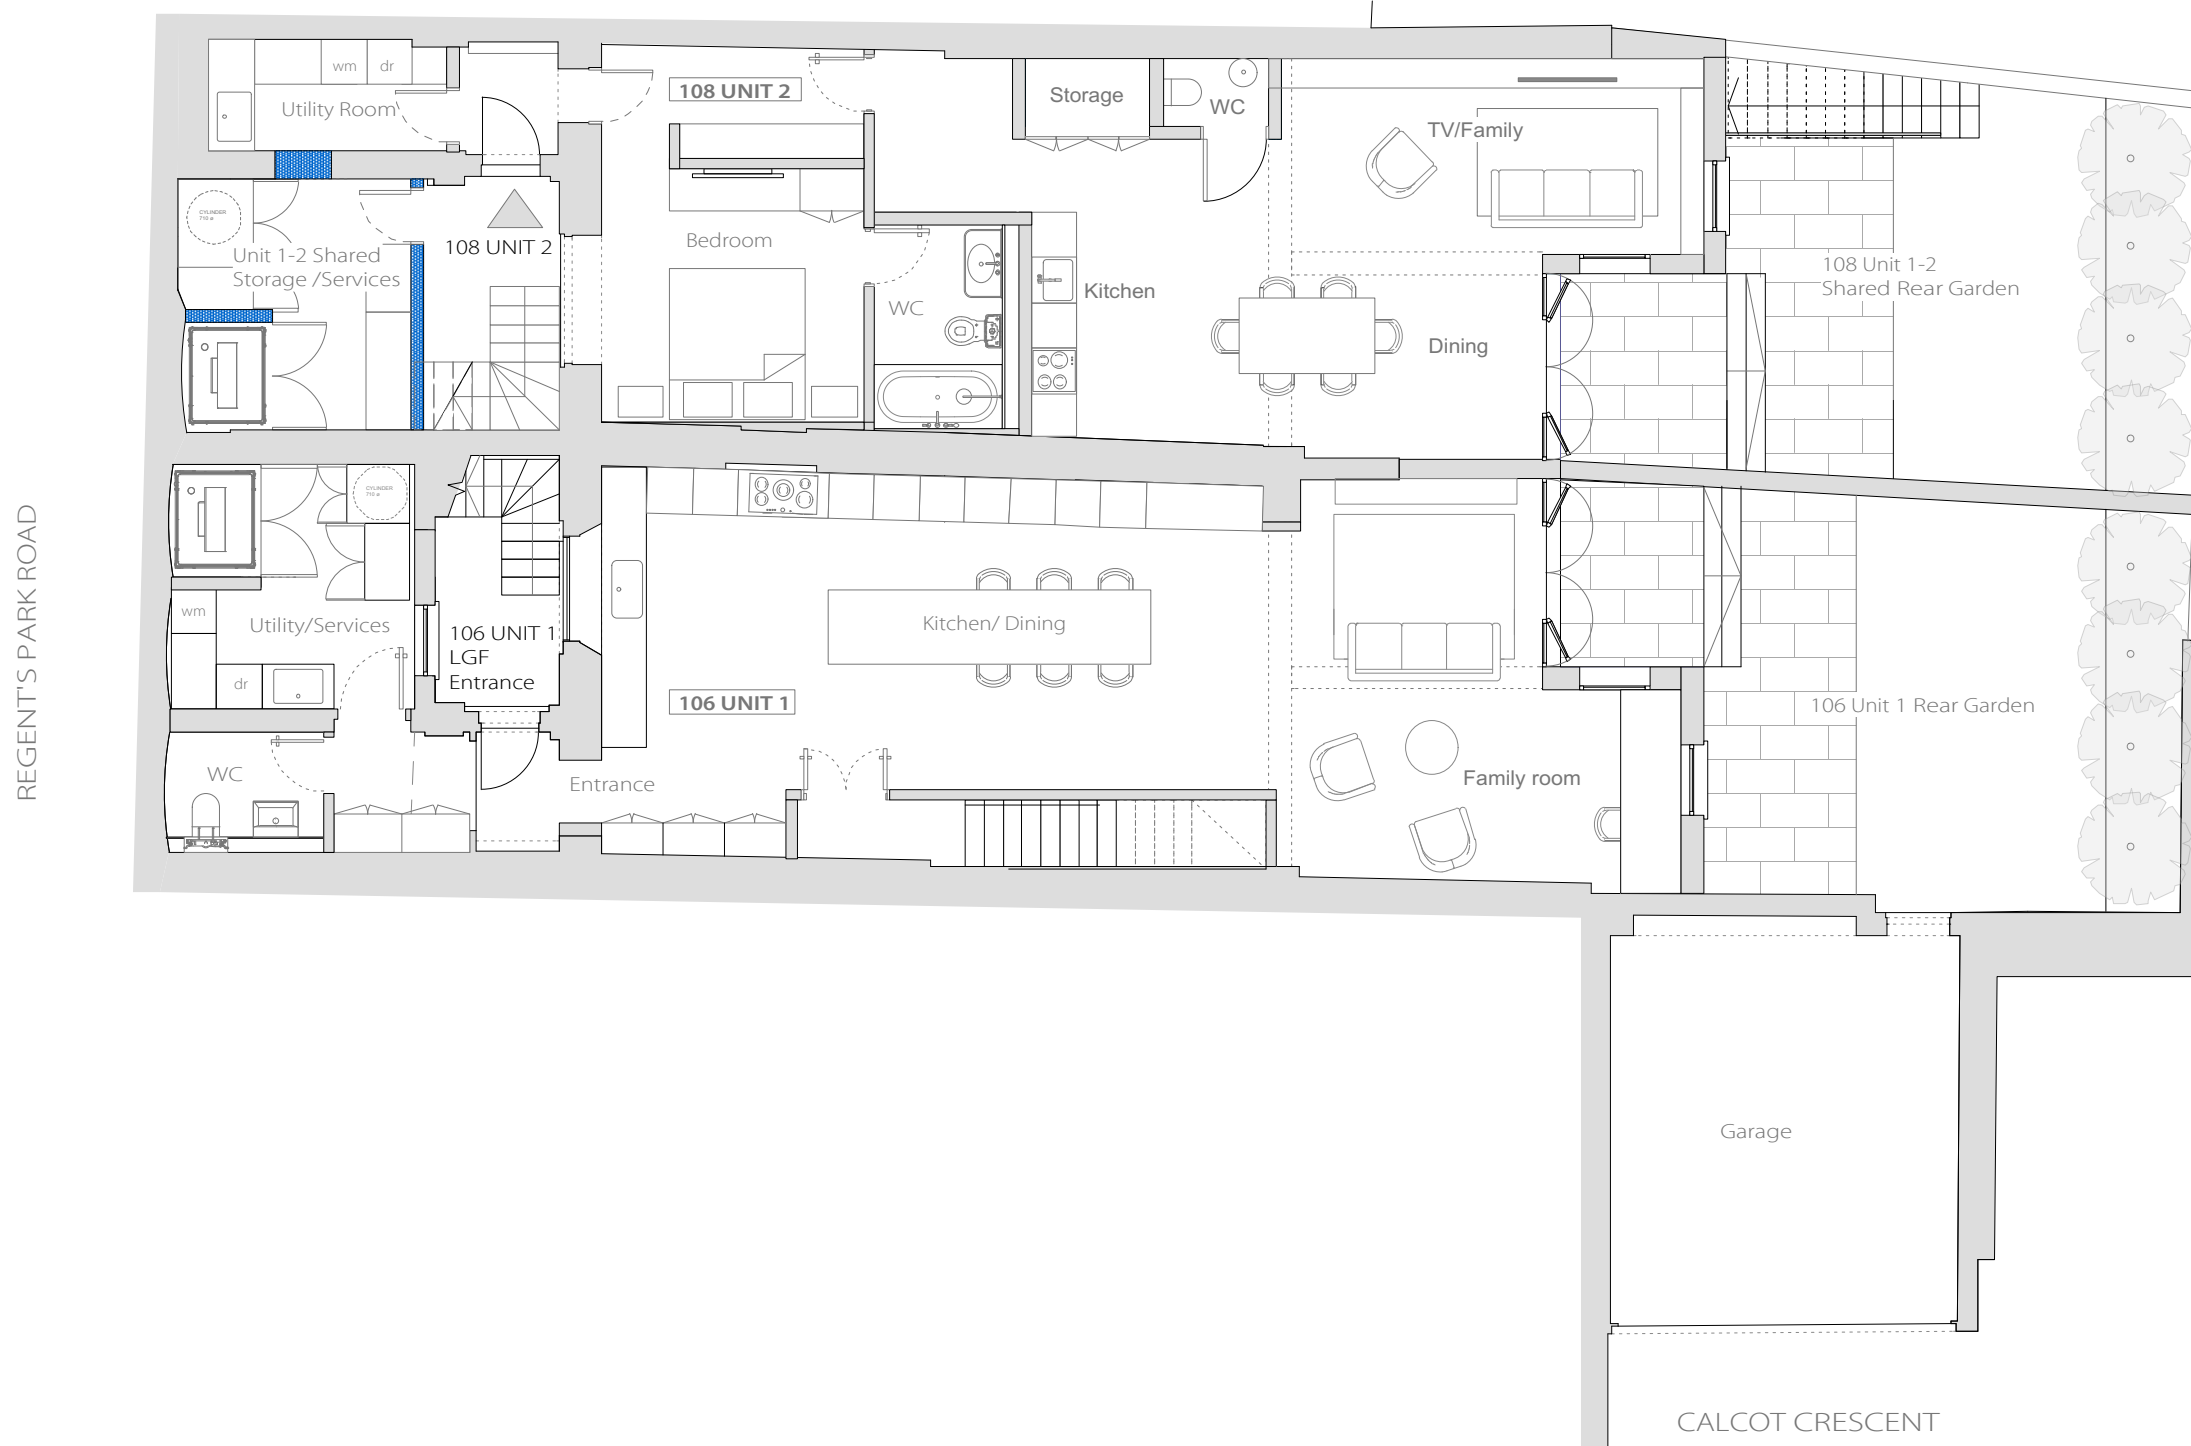

No.	Revision	Date
-----	----------	------

**PLANNING**

All dimensions must be confirmed on site and verified with the Architect. Any discrepancies on the drawing must be reported to the Architect prior to any works being carried out on site.

DO NOT SCALE OFF THIS DRAWING, only use stated dimensions for setting out purposes.

The copyright of this schedule / drawing remains with the Architect. No part of this schedule / drawing may be reproduced in any form or by any means without the written permission of Greenway Architects.

Project:  
 106 -108 Regent's Park Road  
 NW1 8UG

Drawing Title:  
 Proposed Lower Ground Plan\_ rev A

Drawing No.:  
 1939 P- 201

Date 08.07.2019	Scale 1:100 @ A3
--------------------	---------------------

