


Site Boundary

Parker Street

Drury Lane

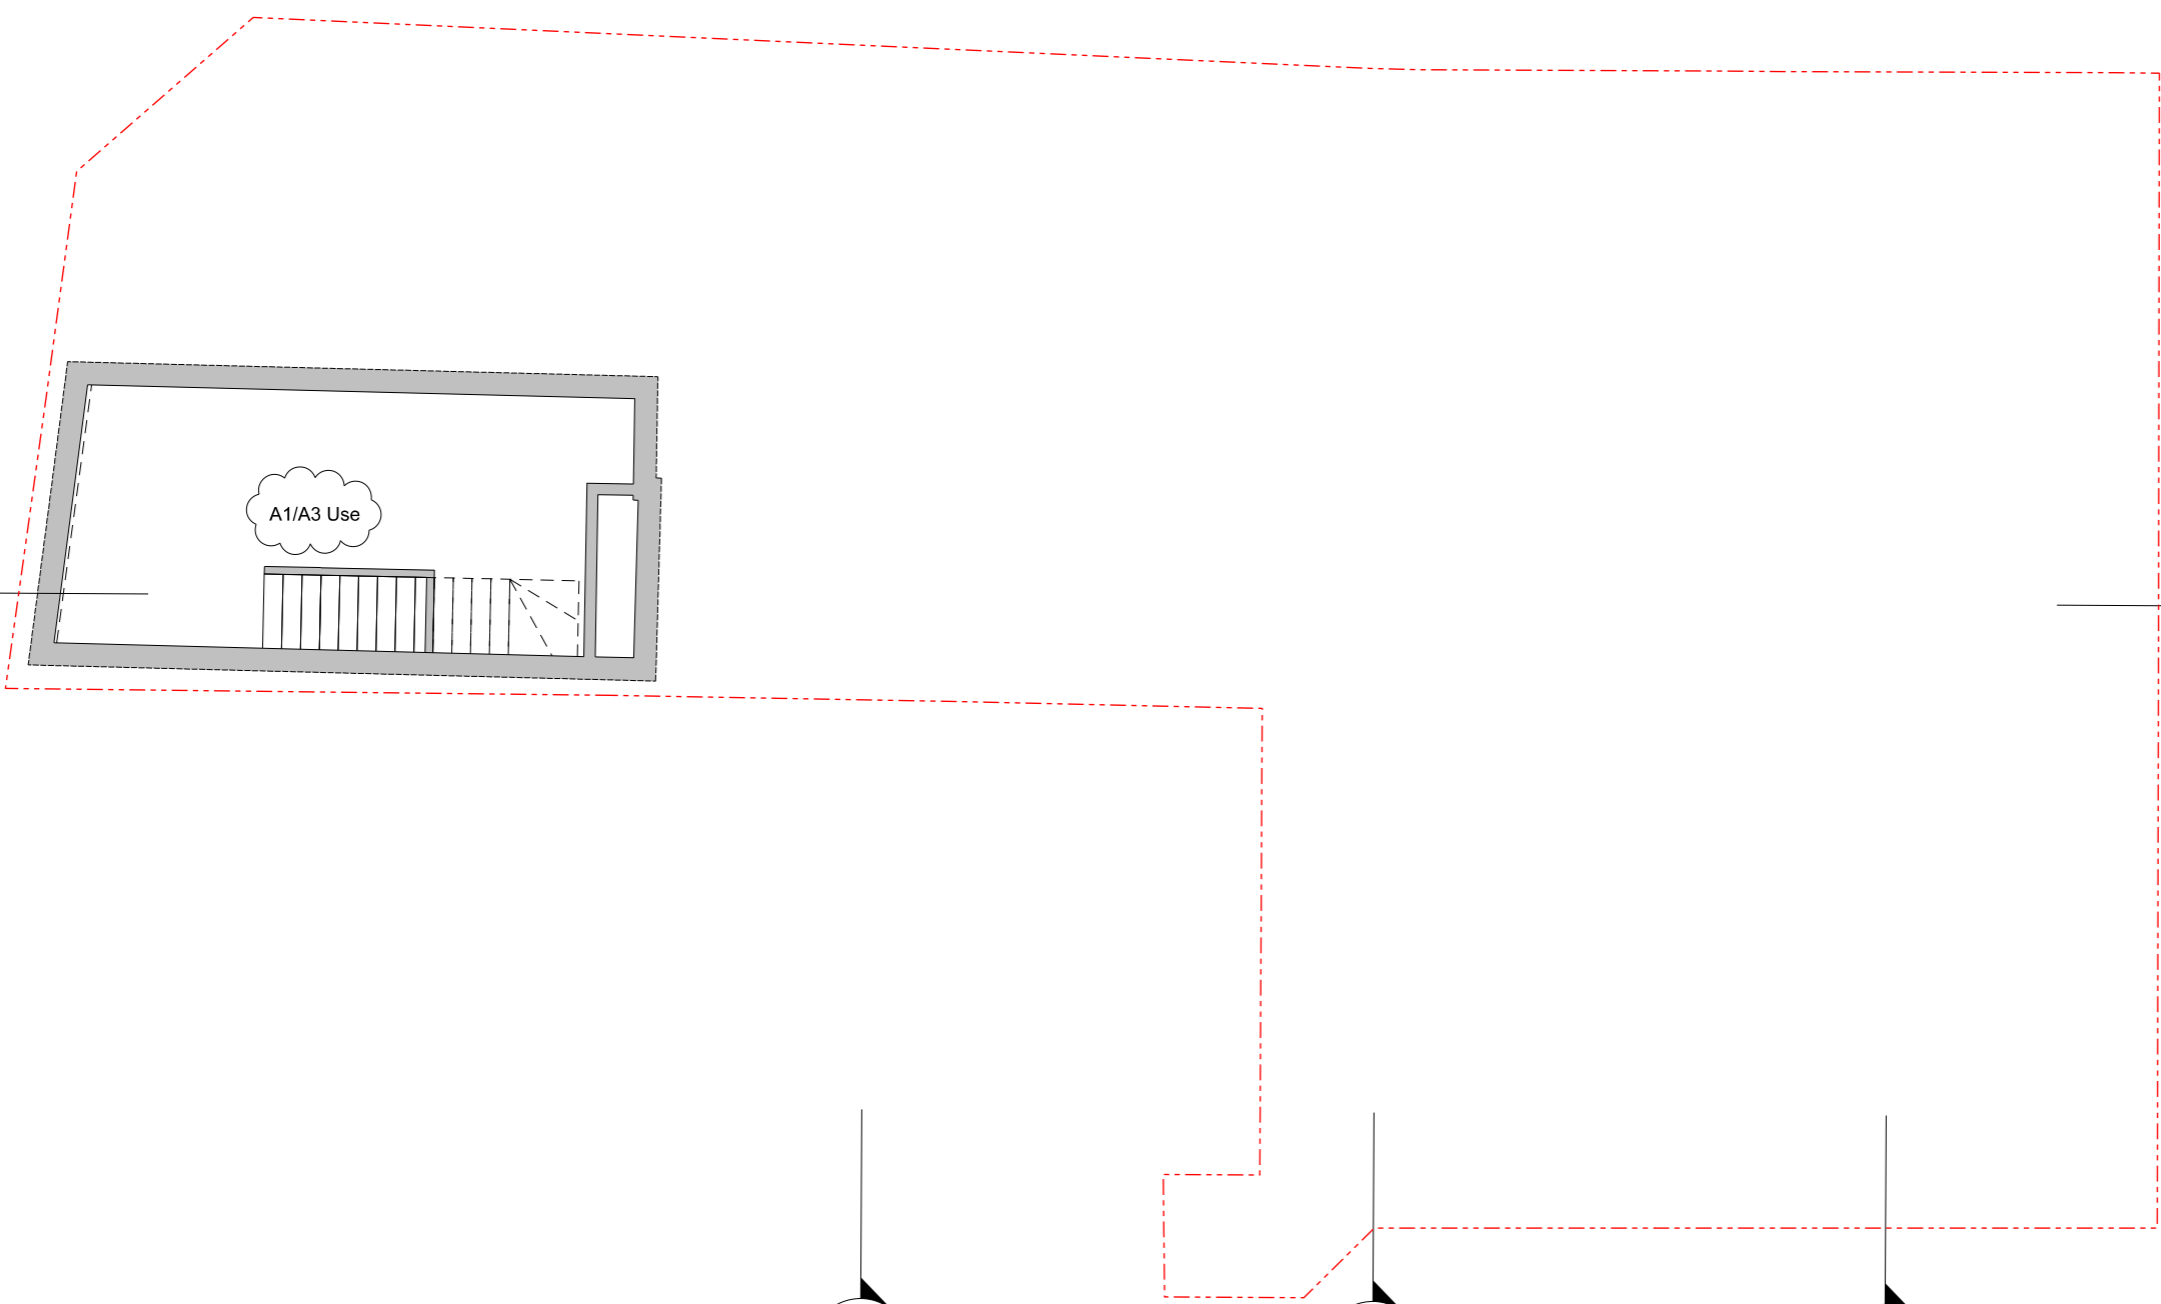


01
00_230

01
00_231

01
00_233

02
00_231

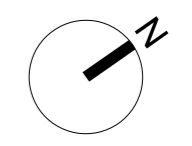

Scale 1:100



Revisions		
P2	Removal of B1 use class	07/06/19

Client			
Eli Investments			
Project			
160-161 Drury Lane			
Drawing Title			
Basement Level General Arrangement Plan Proposed			
Drawing Number			
1468_(PL)199			
Scale	1:100 @ A3	Status	Planning
Drawn by	NB	Date	25/02/19

Do not scale. All dimensions to be confirmed on site. Information contained in this drawing is the sole copyright of Ian Chalk Architects and is not to be reproduced without permission.

01
PL_199

Basement Level - General Arrangement Plan - Proposed
160-161 Drury Lane

1:100

ica

70 Cowcross Street
London
EC1M 6EJ
0203 7807355
ianchalkarchitects.com