


- Site Boundary
- Signage Zone
- Extent of Brick Type
- xx0 Brick Type Tag

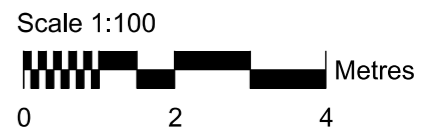


Revisions

P2	Showing signage locations and brick types	07/06/19
----	---	----------

Client		
Eli Investments		
Project		
160-161 Drury Lane		
Drawing Title		
Proposed Elevation 1 Parker Street		
Drawing Number		
1468_(PL)260		
Scale	1:100 @ A3	Status Planning
Drawn by	NB	Date 25/02/19

Do not scale. All dimensions to be confirmed on site. Information contained in this drawing is the sole copyright of Ian Chalk Architects and is not to be reproduced without permission.

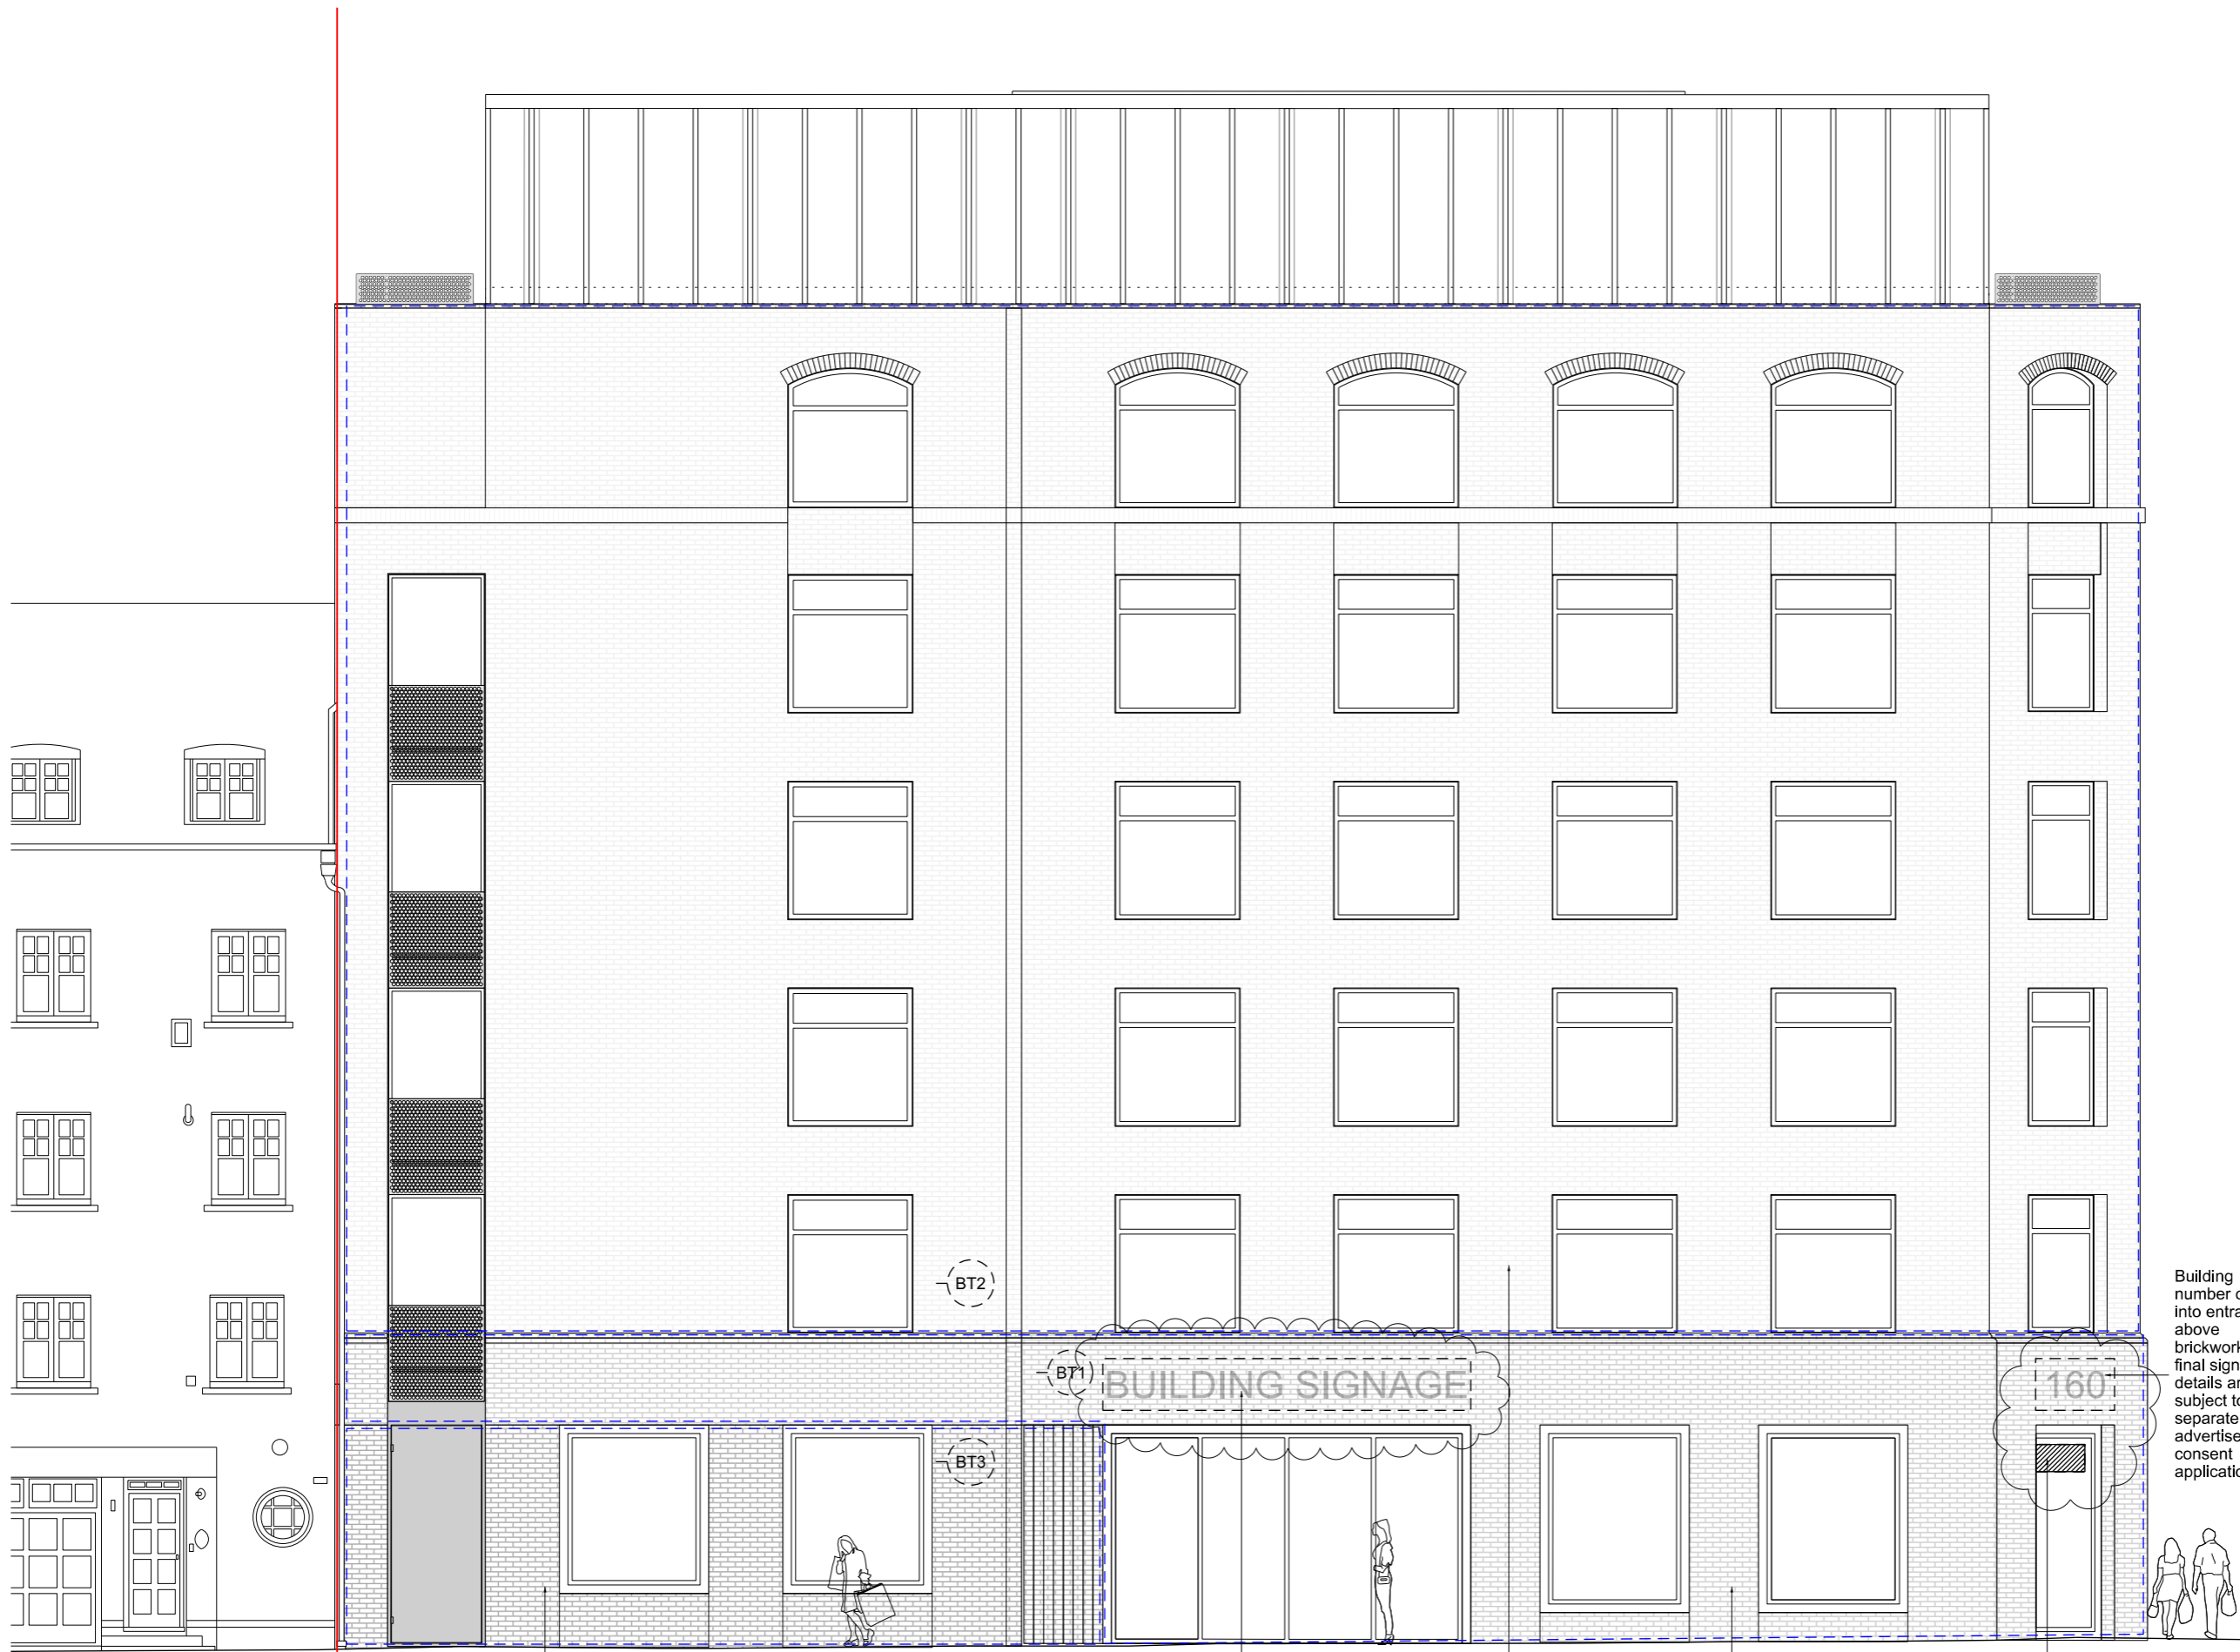

Building number carved into entrance above brickwork - final signage details are subject to separate advertisement consent applications

Brick Type 03  
Red glazed brick for Parker Street unit facade

Brick Type 02  
Semi-glazed brick from first floor up

Brick Type 01  
Glazed brick at base

Signage zone behind glass