


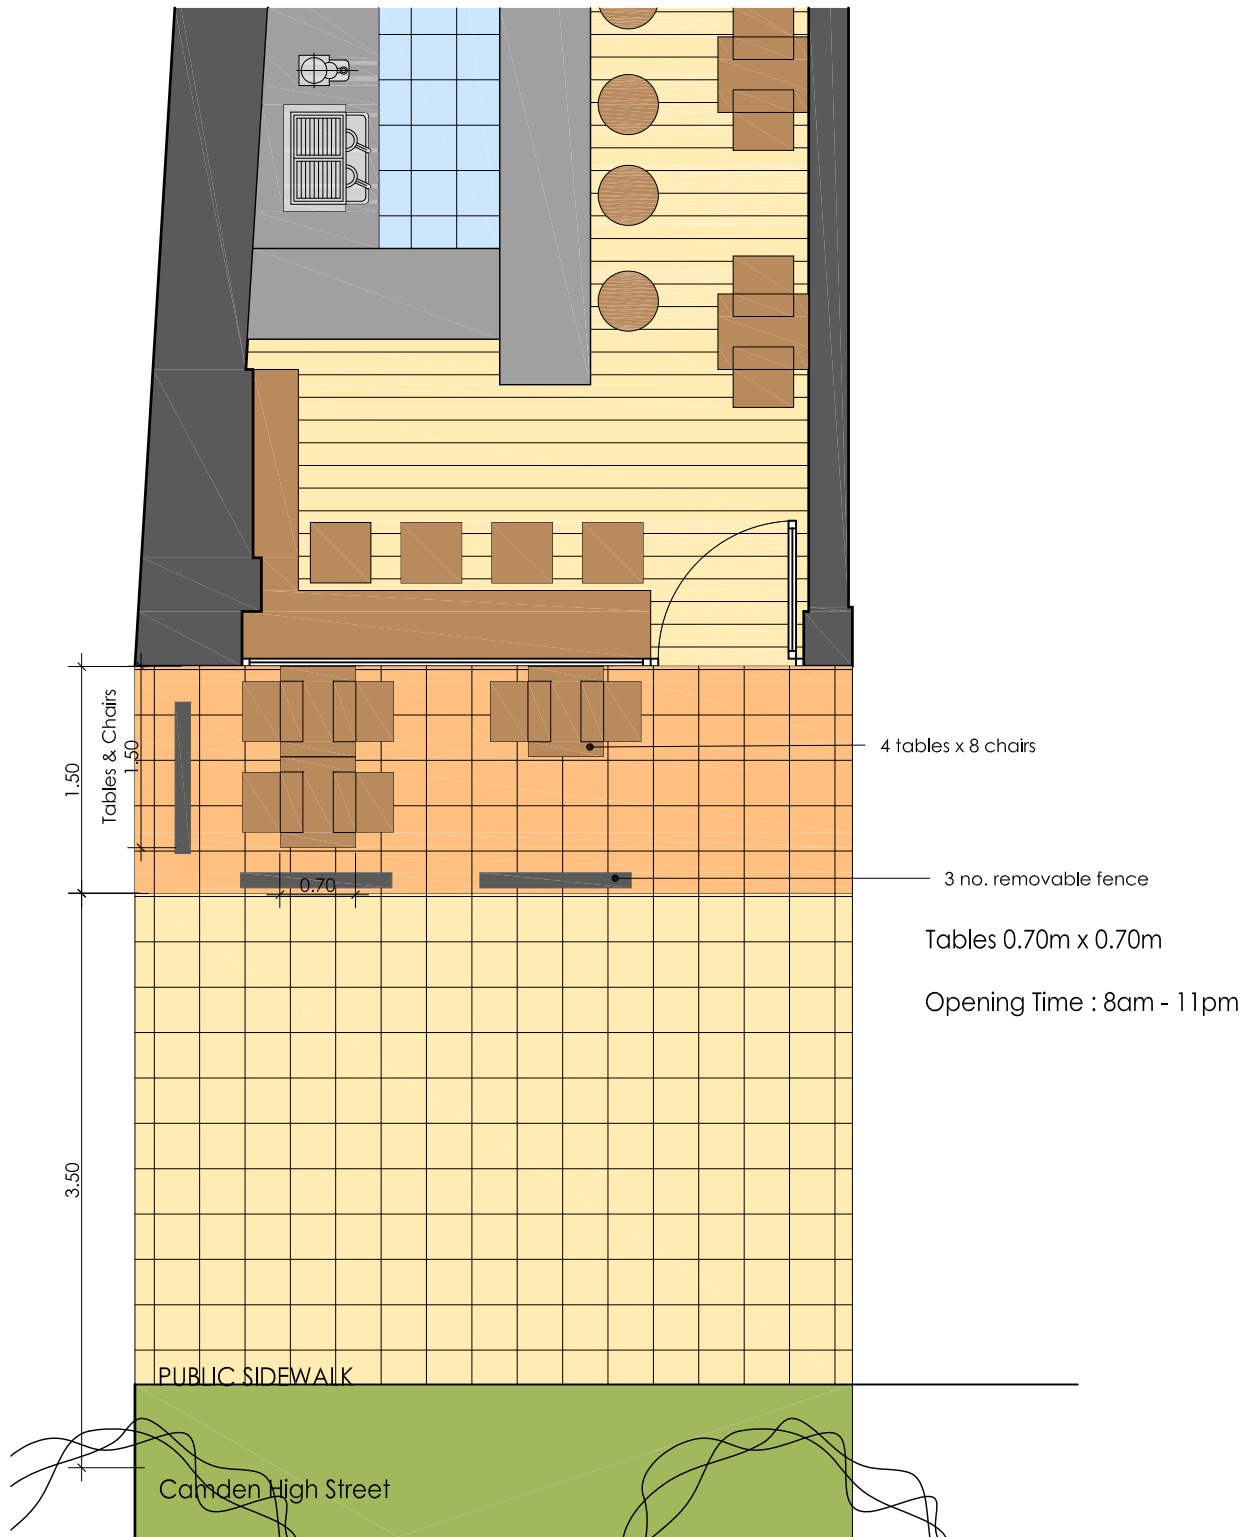

Floor Plan (External Table & Chairs Layout)
1:50@A4

0 0.5 1 2 5 m

Mr./Ms.

Truffle Secco
11 Camden High Street NW1 7JE

Cafe
Tables & Chairs
Floor Plan

Jose Manuel Rocha
Unit 35 Battersea Business Centre 99-109 Lavender Hill London SW11 5QL
tf. +44 (0) 7868 697 778 - email. manuelrocha01@hotmail.com

2019.06.16
1:50

001
sheet n°