
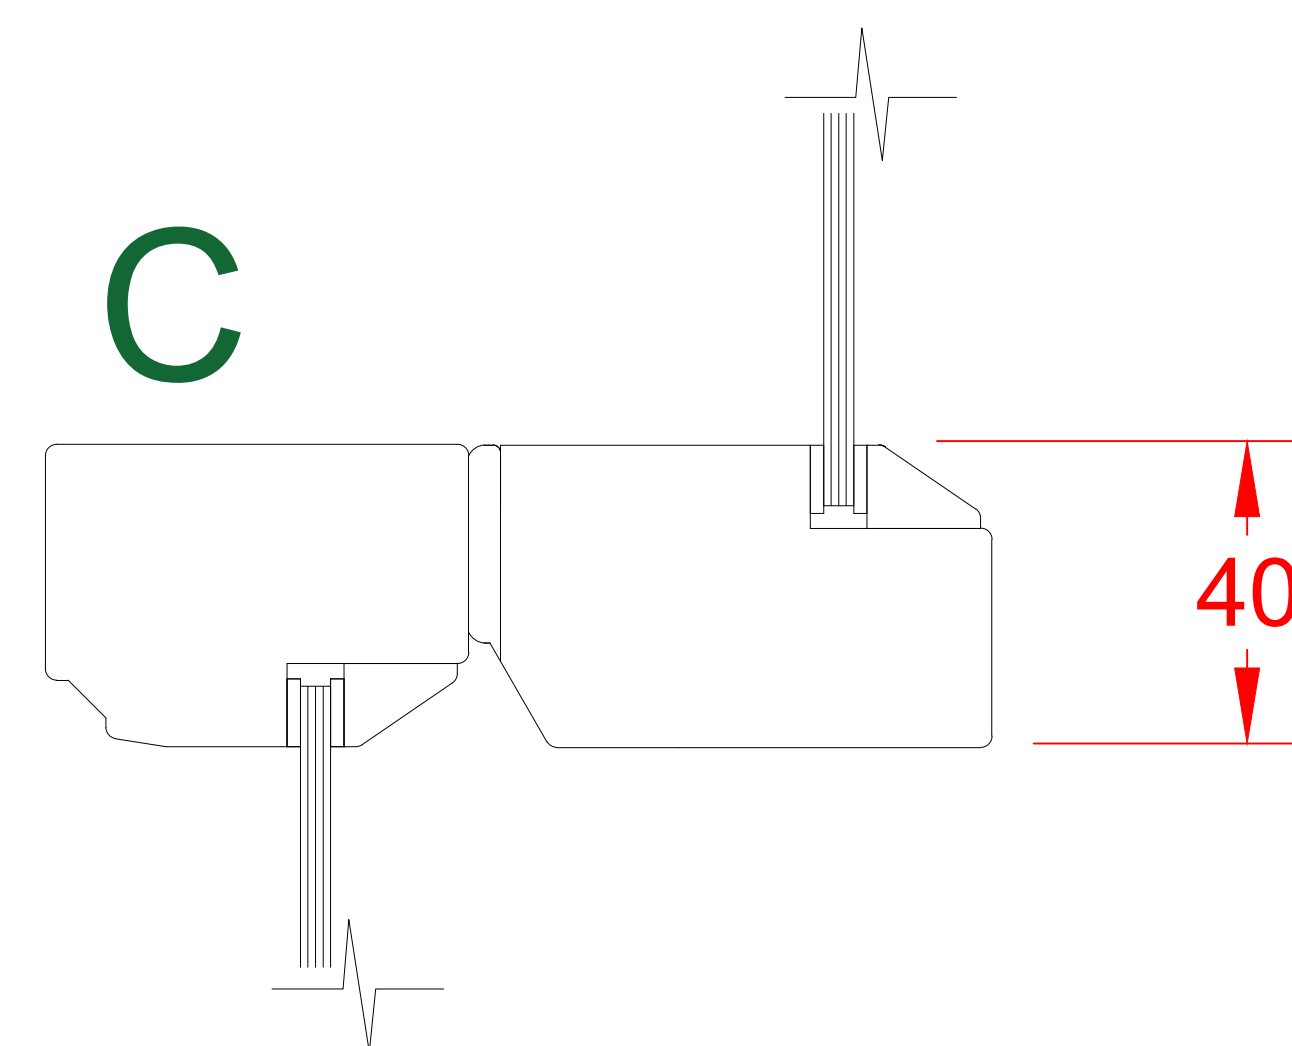
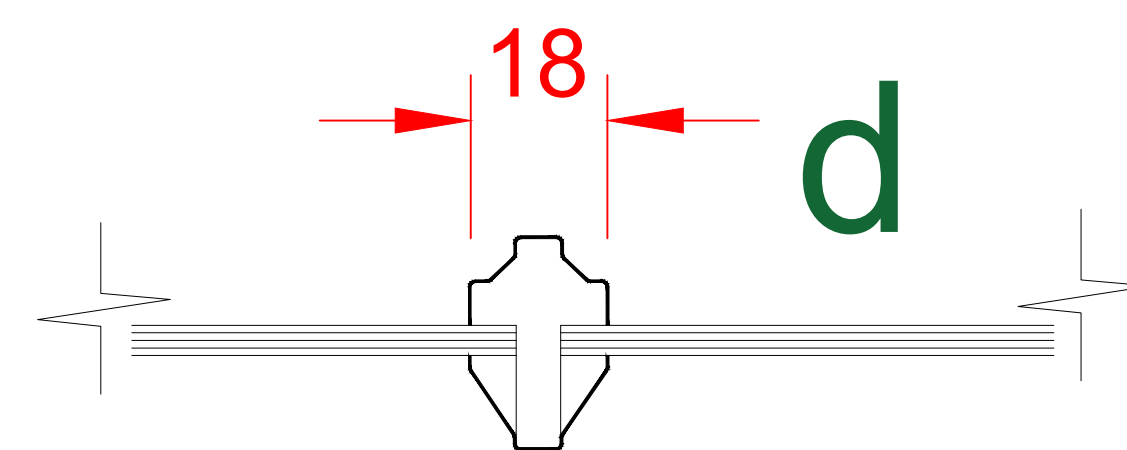
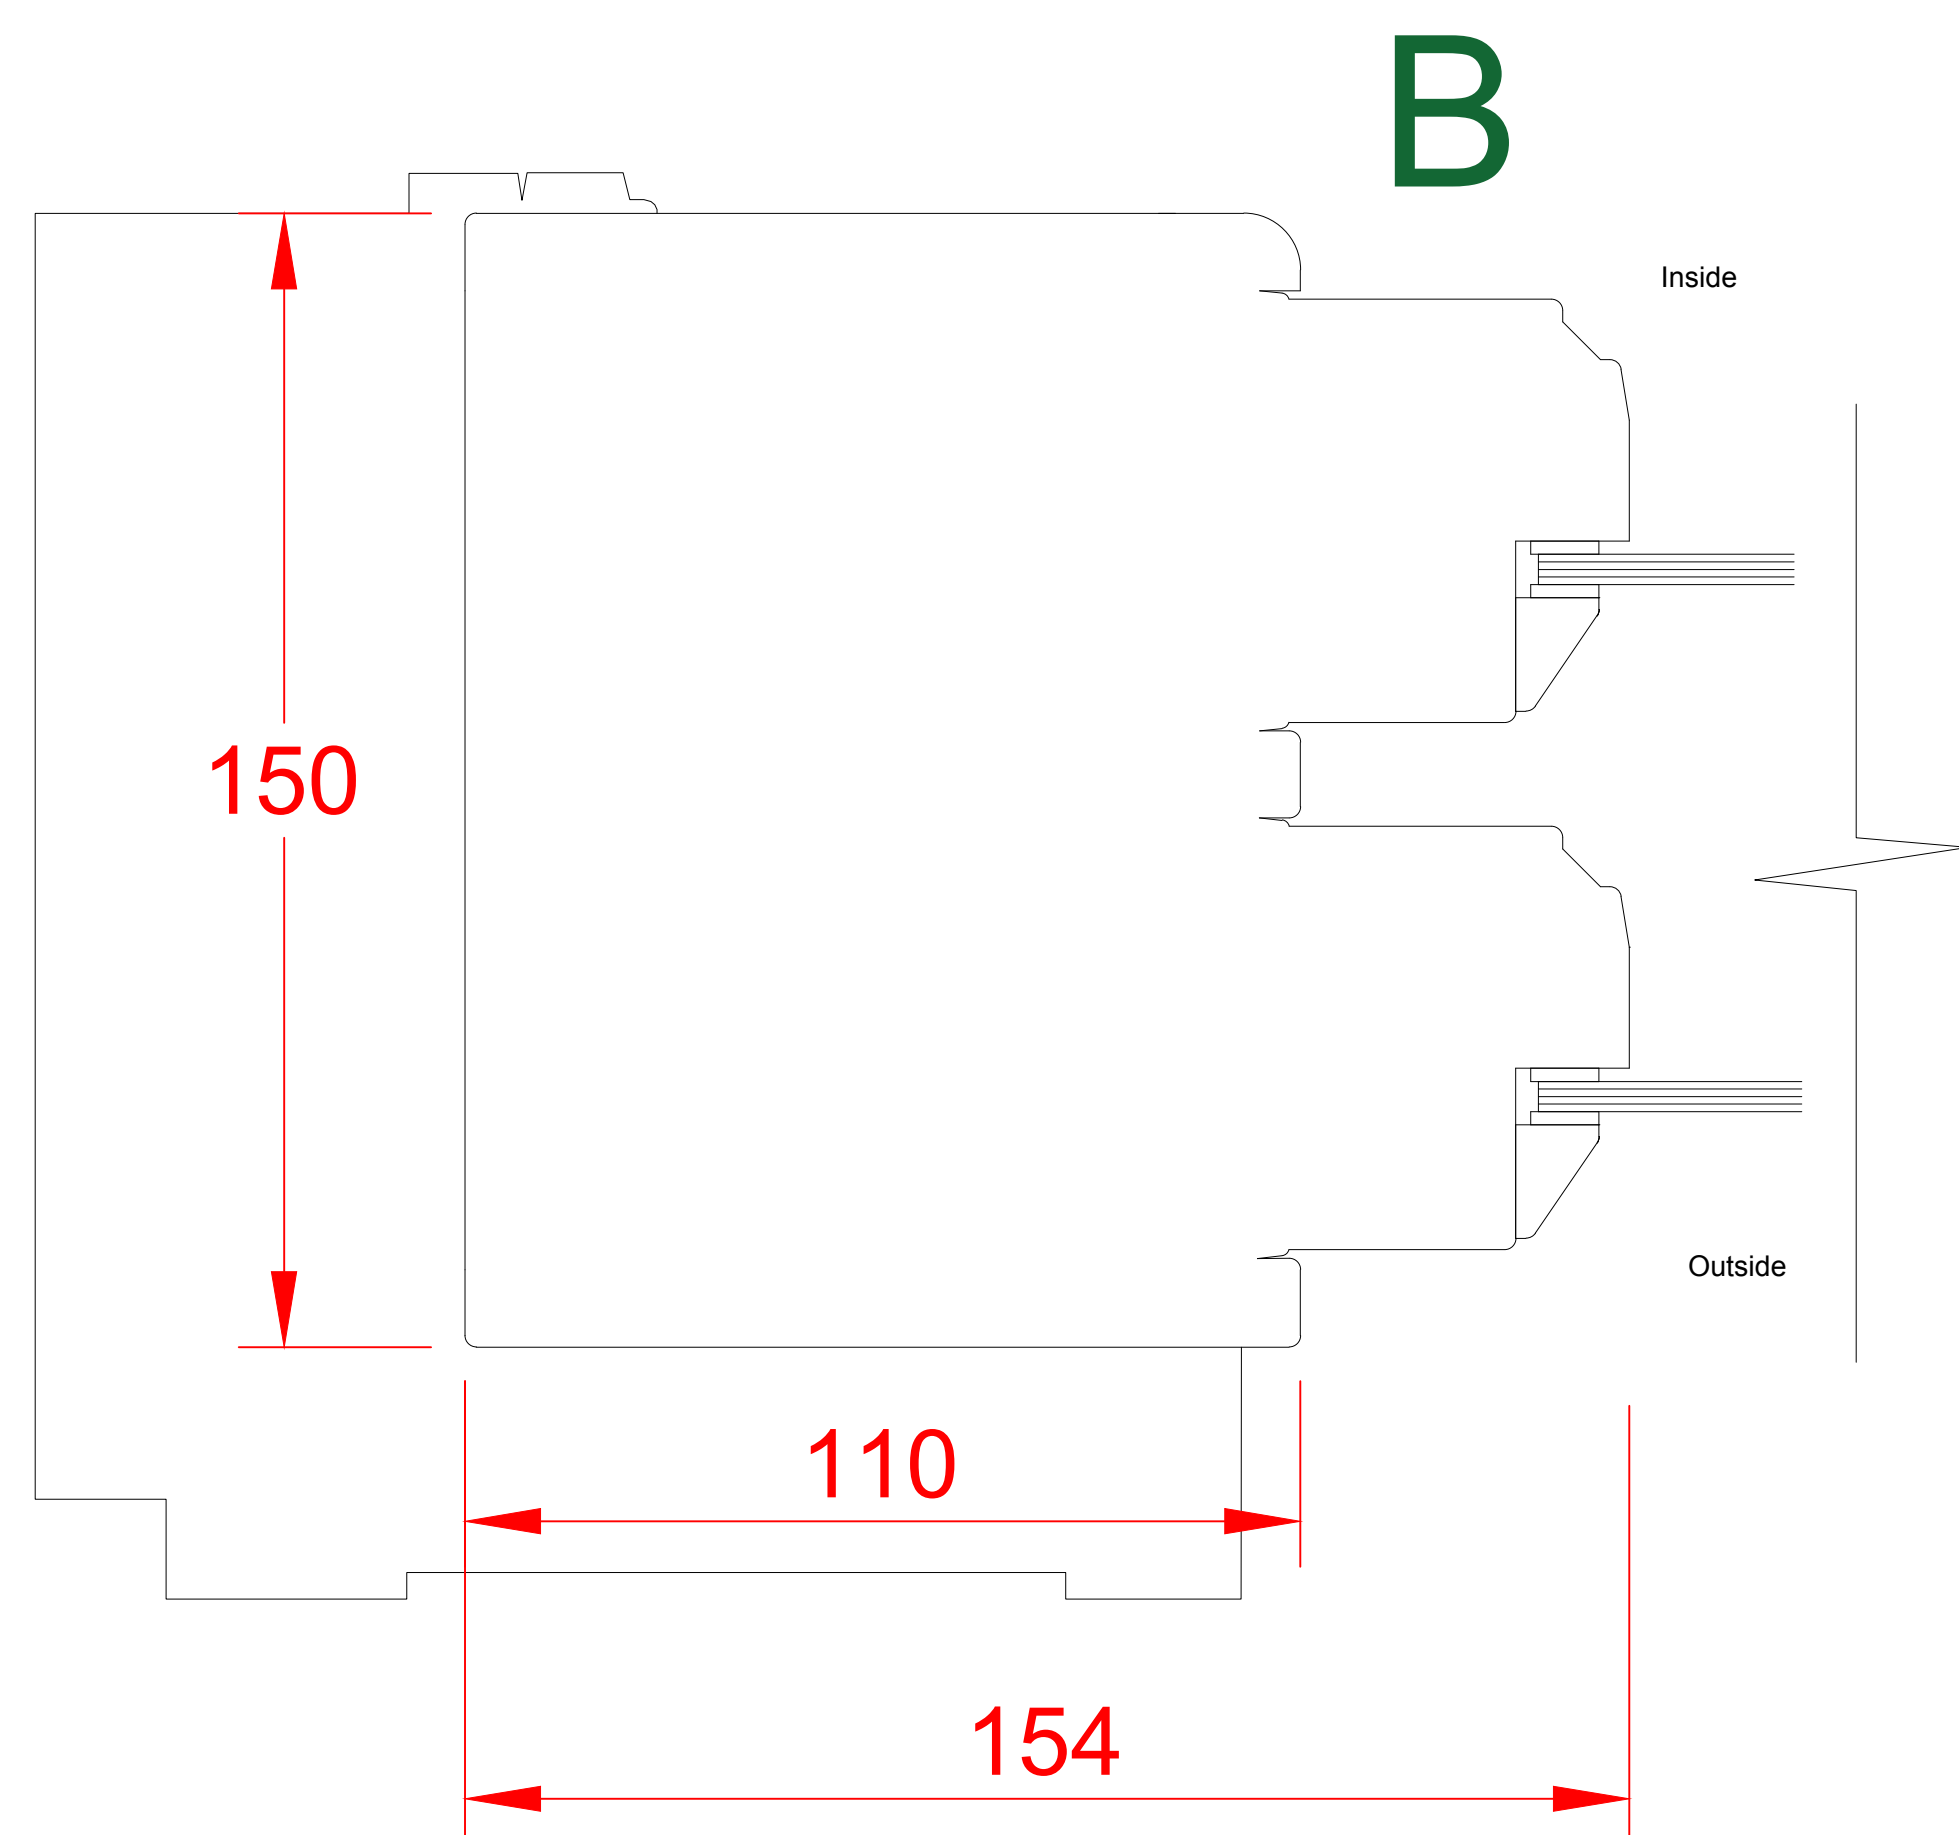
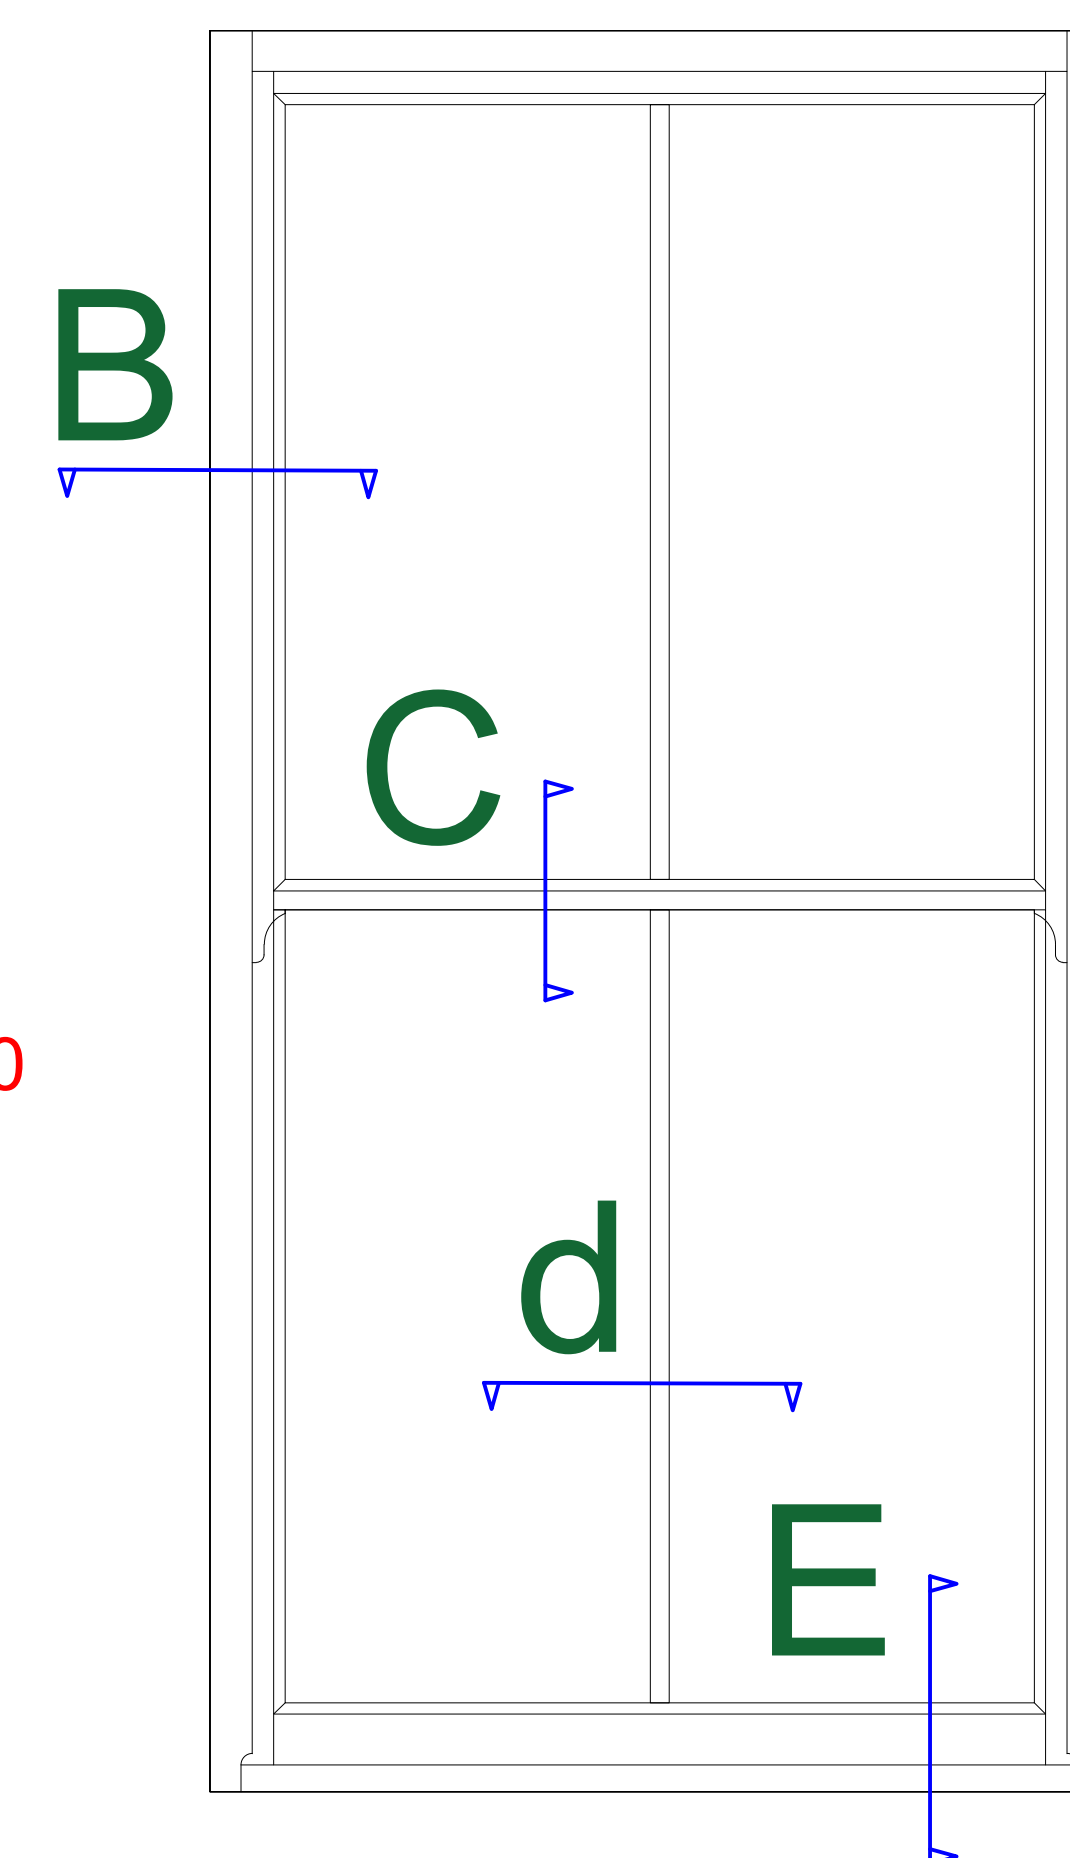




Image and measurements of the existing windows

EXISTING WINDOWS DETAILS

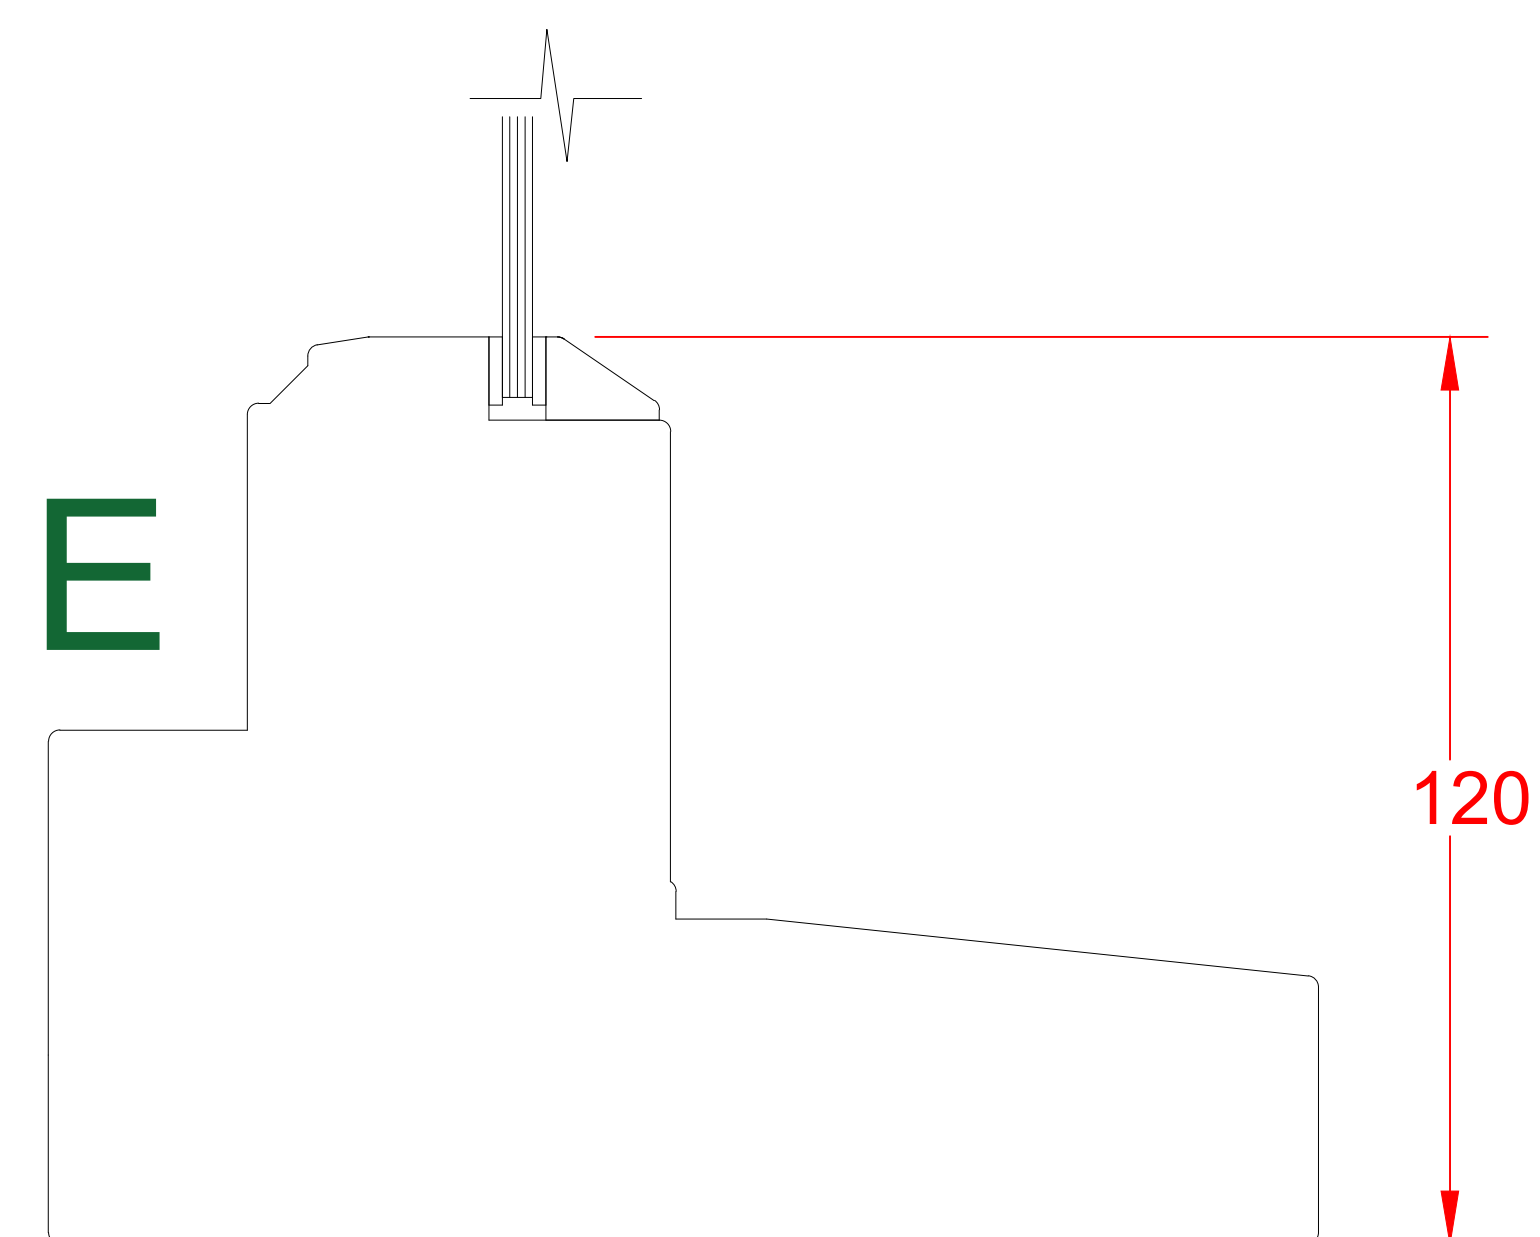

1. All dimensions in millimetres (mm) and levels in metres (m) unless noted otherwise.
2. This drawing to be read in conjunction with all other relevant drawings and specification.
3. All work to comply with the relevant British Standards, Codes of Practice and the Building Regulations.

Revisions:

Customer: Dr Saadi Ali
21A Parkhill Road
London
NW3 2YH

Drawing Title:

Existing timber windows details

Drawing No:	1242/PP/06	Contract No:	EF1242AX
-------------	------------	--------------	----------

Scale: 1:1	Starting Date: 20/05/2019
------------	---------------------------

Drawn:	Size:	Revision:
B. BUTKUTE	A1	Ref No:



EVEREST
CONSERVATORIES
EVEREST HOUSE
SOPERS ROAD
CUFFLEY
EN6 4SG

© Crown copyright. All rights reserved.
License numbers 010031673 and 100042205