



GROUND FLOOR REAR PLAN



BASEMENT REAR PLAN

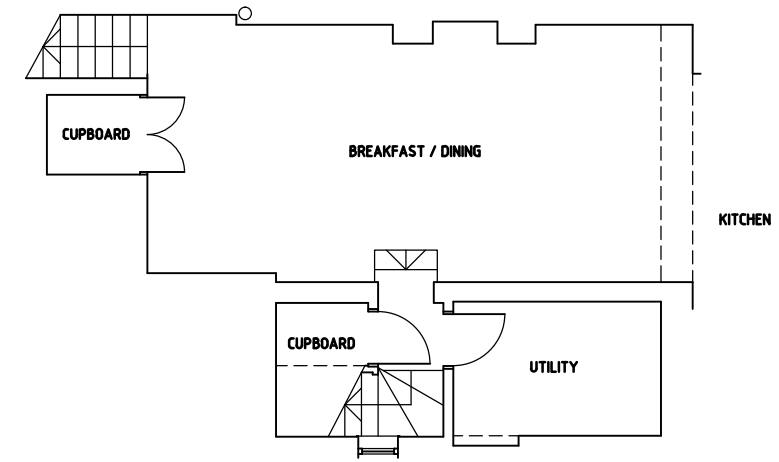

AMENDMENTS	
A	REVISION TO PLANNING REQUIREMENTS 01-20-2012
B	
C	
D	
E	
F	
G	
H	
J	
K	
L	
M	
N	
P	
Q	

**TGN ARCHITECTS LTD**   
 21 COLDFALL AVENUE  
 MUSWELL HILL  
 LONDON  
 W10 5JG  
 T - 020 3974 9883 E - Nick.Tinson@TGNArch.co.uk

CONTRACT:  
**39 CROFTDOWN ROAD  
 NW5**

DRAWING:  
**PROPOSED PLANS**

SCALE: 1:50	DATE: NRLT
DRAWN BY: 01-19	CHECKED:

DRAWING NO:  
**1901 | P | 1 A**