



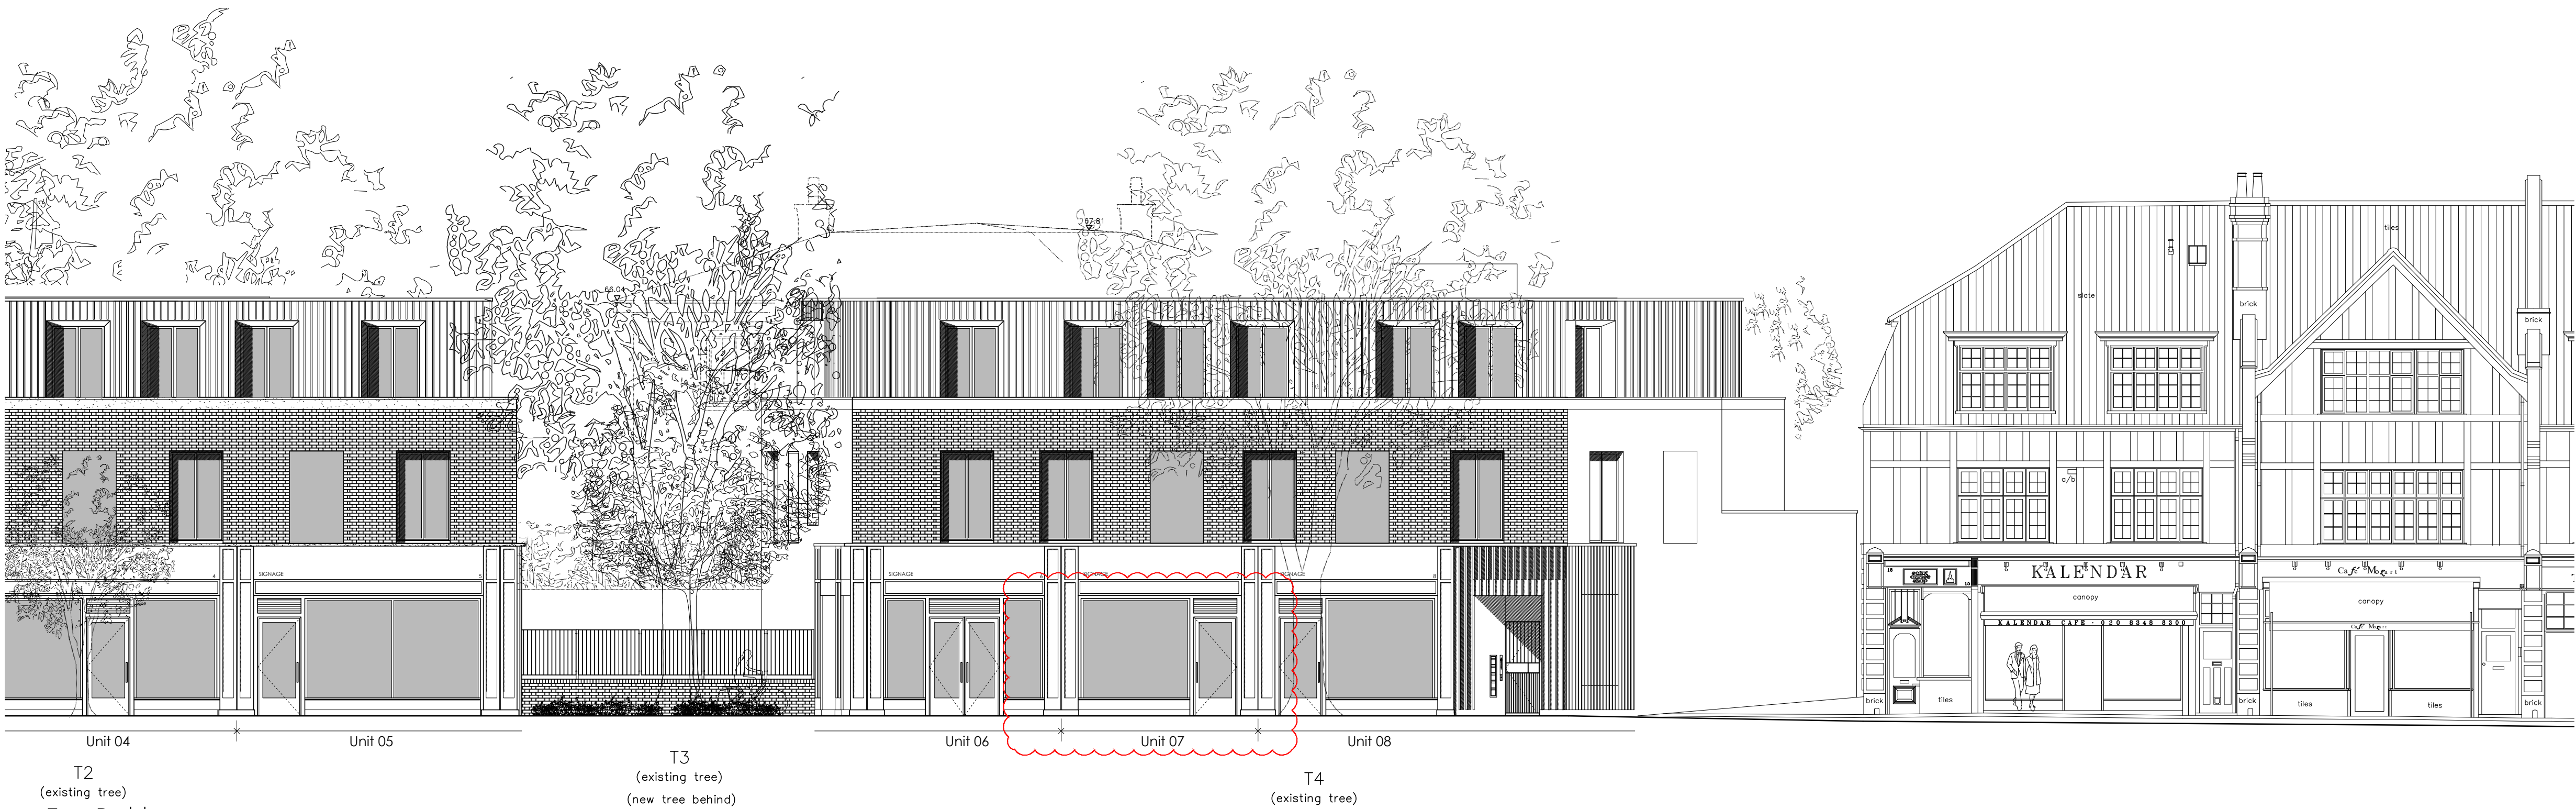

T2
(existing tree)
East Building
South Elevation

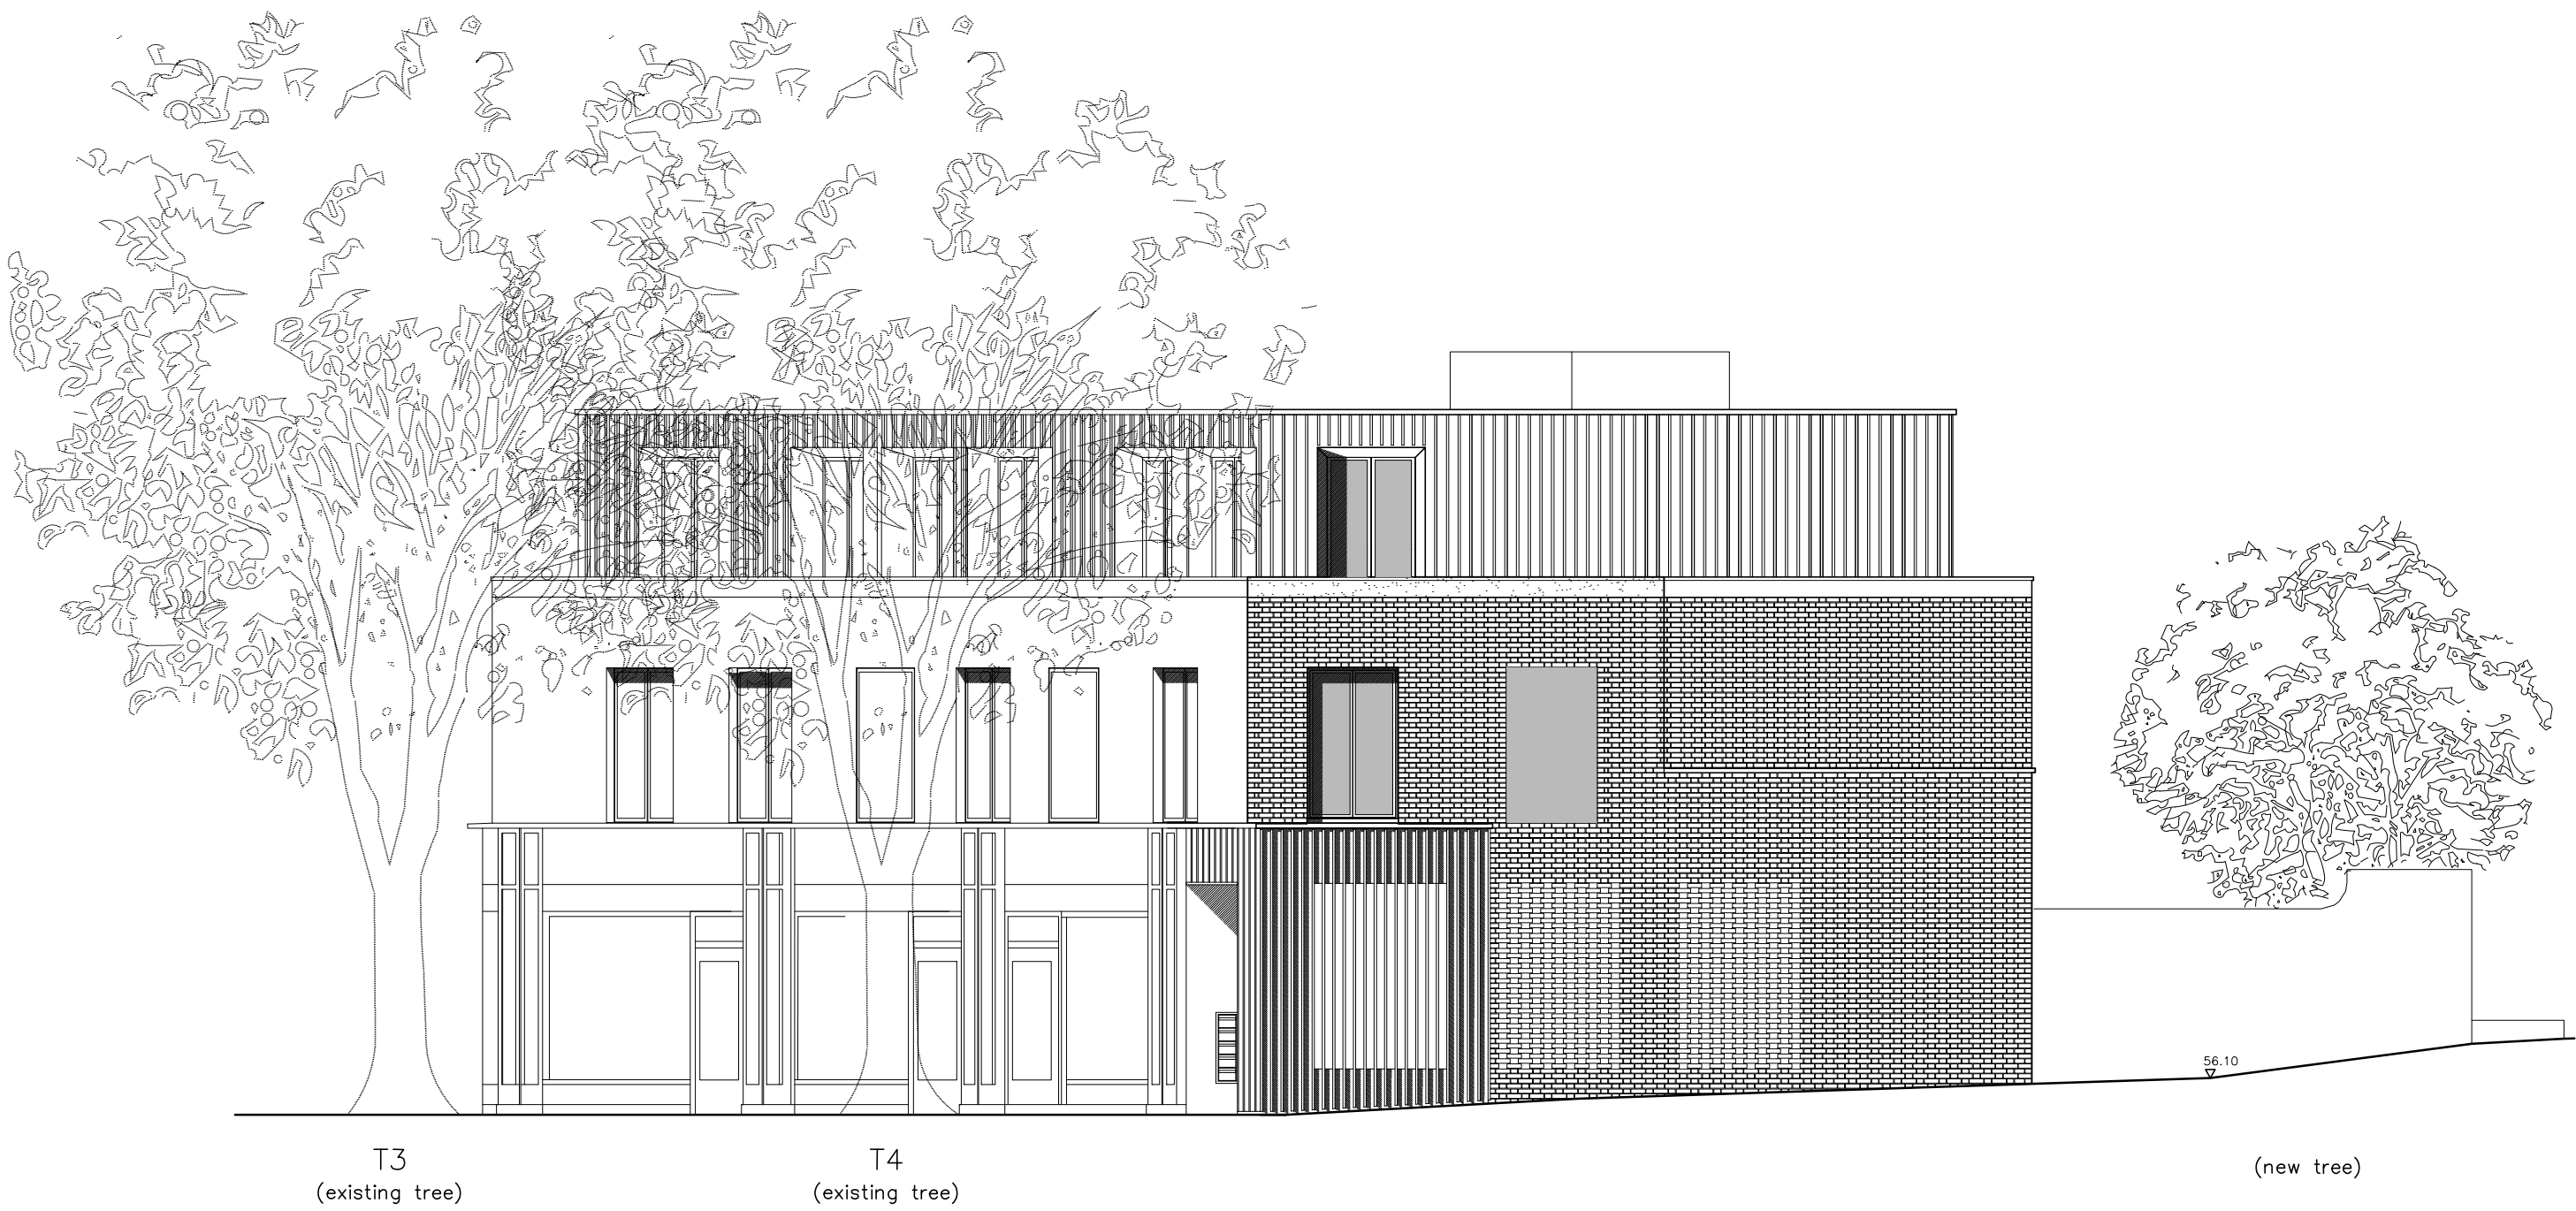

East Building
East Elevation

Do not scale off this drawing.

All indicated dimensions to be checked and verified on site by the Main Contractor before commencement of any fabrication drawings or work whatsoever on site.

Report all discrepancies to the Architect immediately.
This drawing is to be read in conjunction with all the related Architect's and Structural Engineer's drawings, details and all relevant information.

CONSTRUCTION ISSUE

D	09.07.2019	Unit 7 door revised to right hand side.
C	09.05.2019	Unit 7 door revised to single left hand side.
B	19.11.2018	Amendments shopfront details and to West and East Building residential entrance
A	06.04.2018	Bronze windows added.

rev.	rev. date	rev. description

tasou
associates

architects + structural engineers

4 Amwell Street, London. EC1R 1UG
T:020 7713 7070 F:020 7713 7071 E:tasou@tasou.co.uk

project

Swain's Lane
London
N6 6QX

drwg title

Proposed Elevations
East Building
South & East

date	January 2017	drwg no.	GA-203	rev.	D
scale @ A1	1:100	job no.	1658		

© copyright of tasou associates