

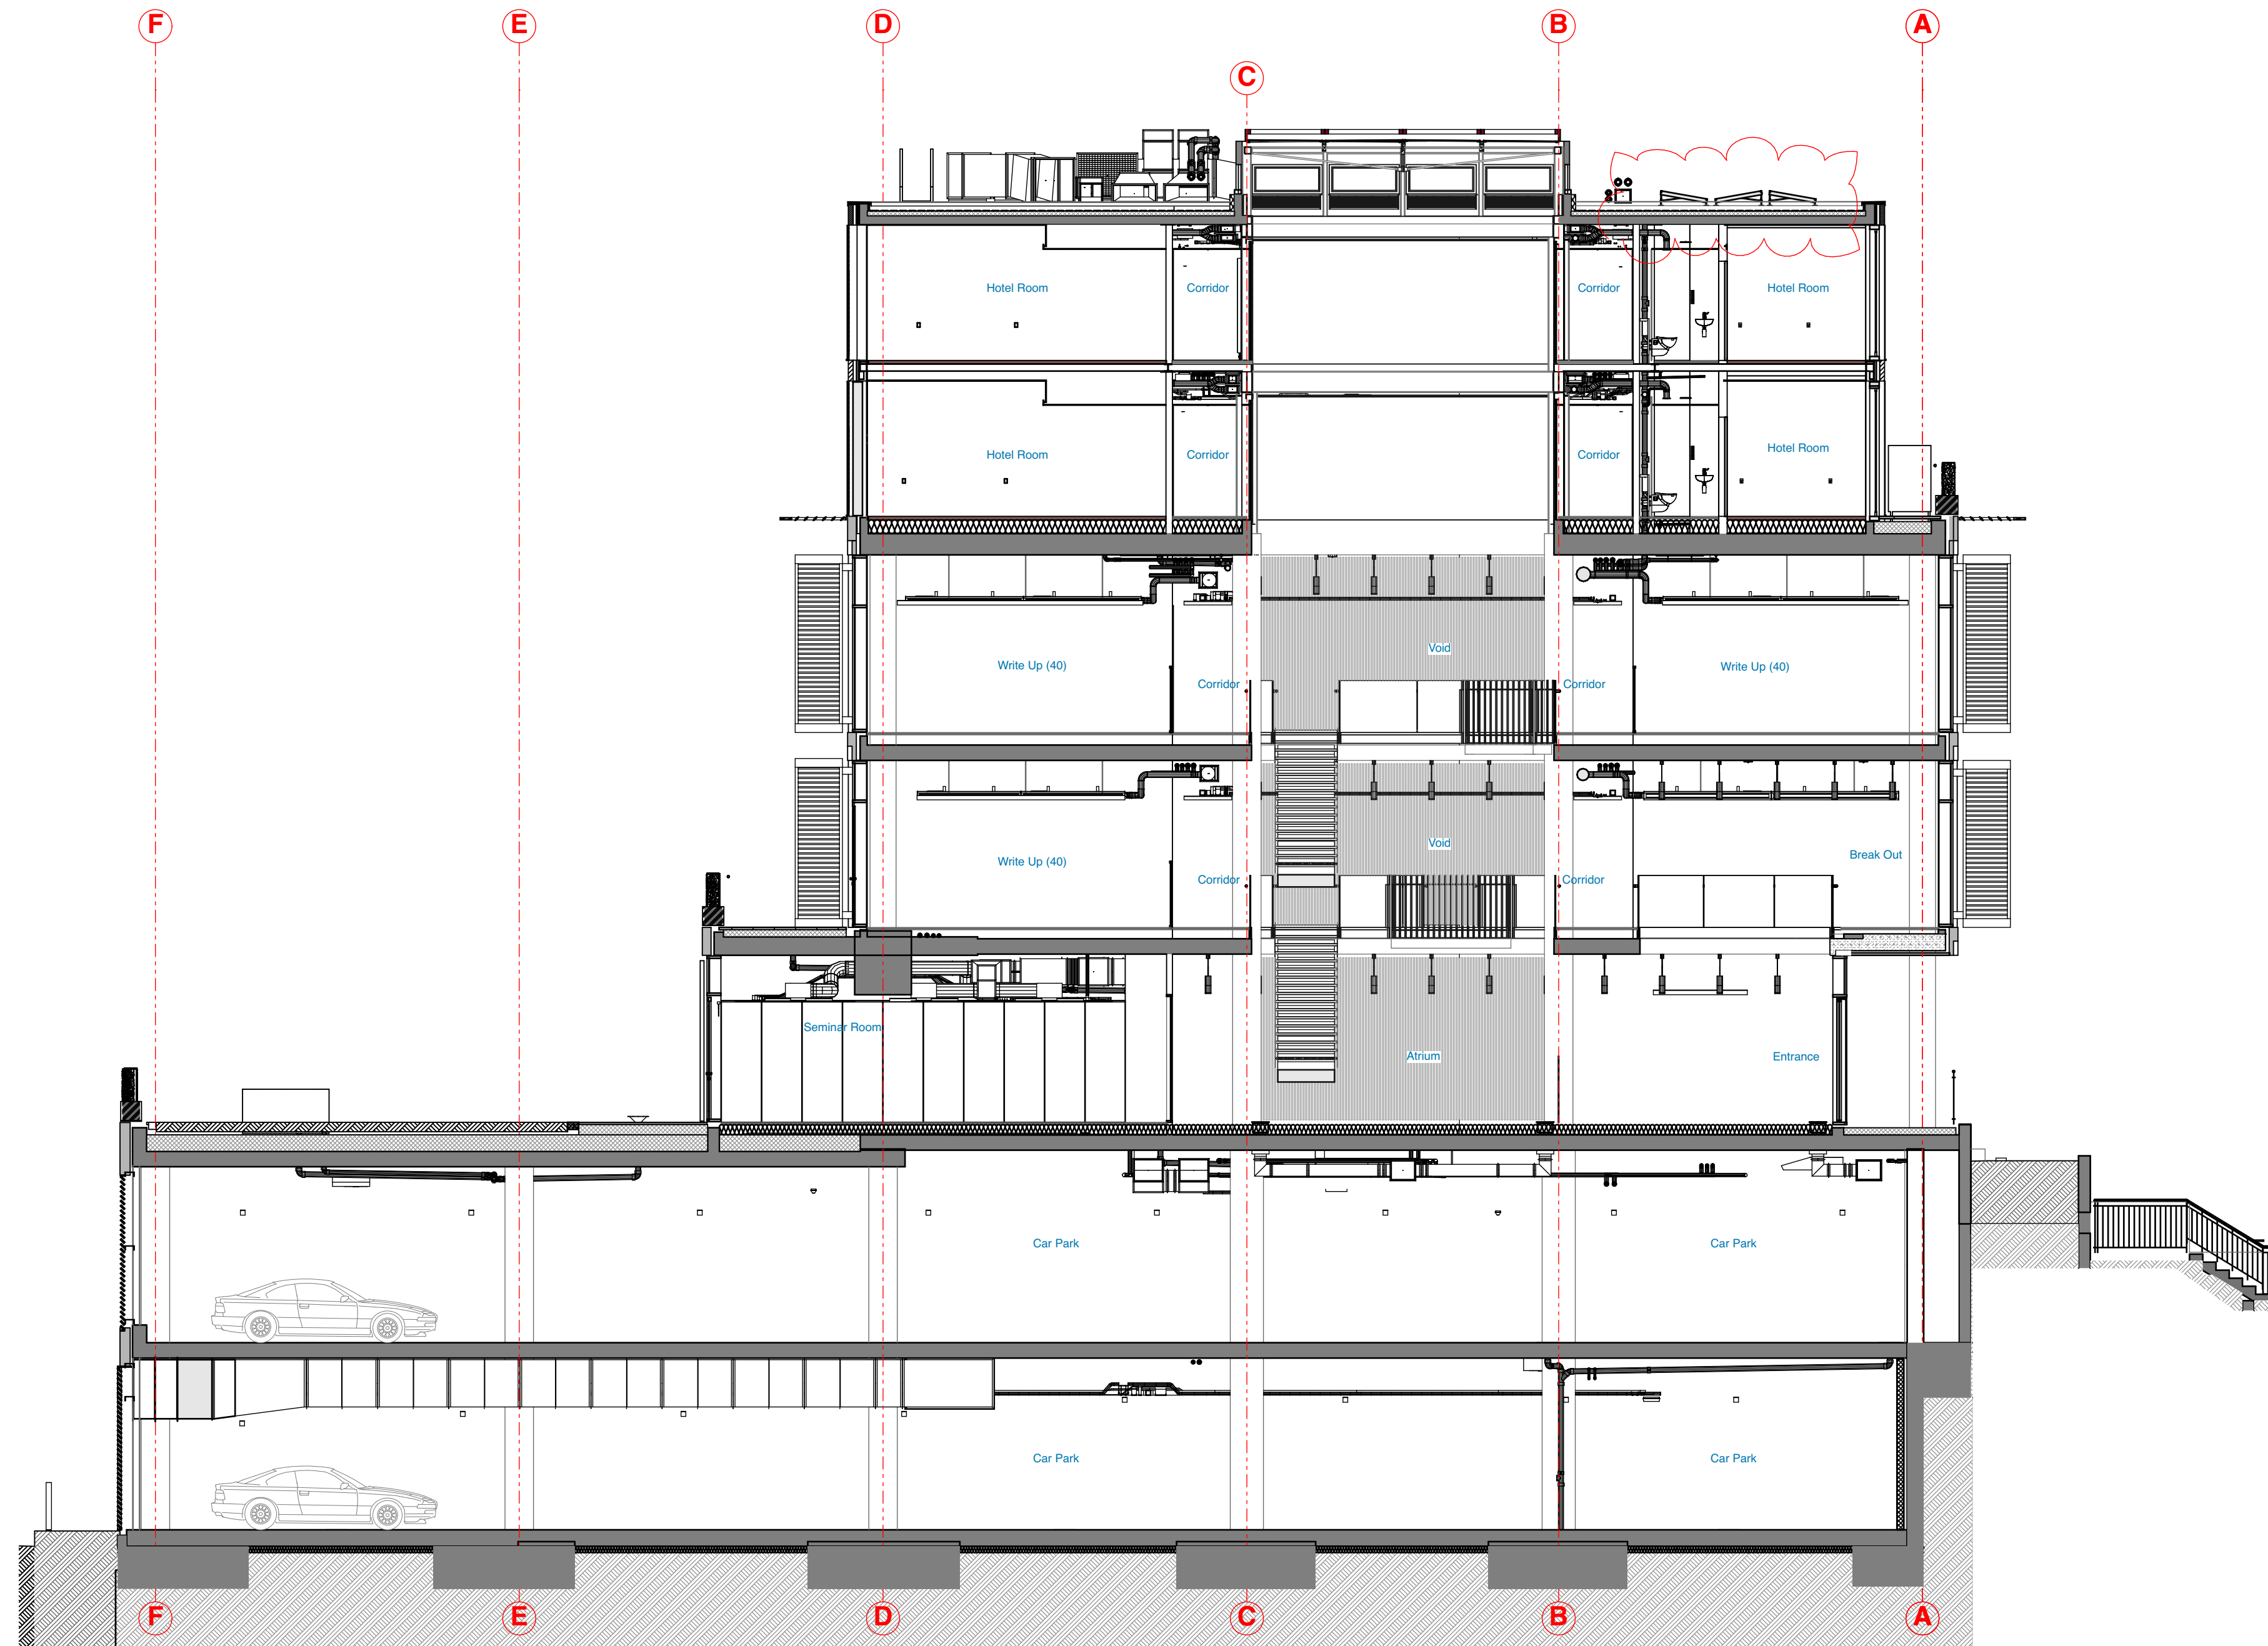


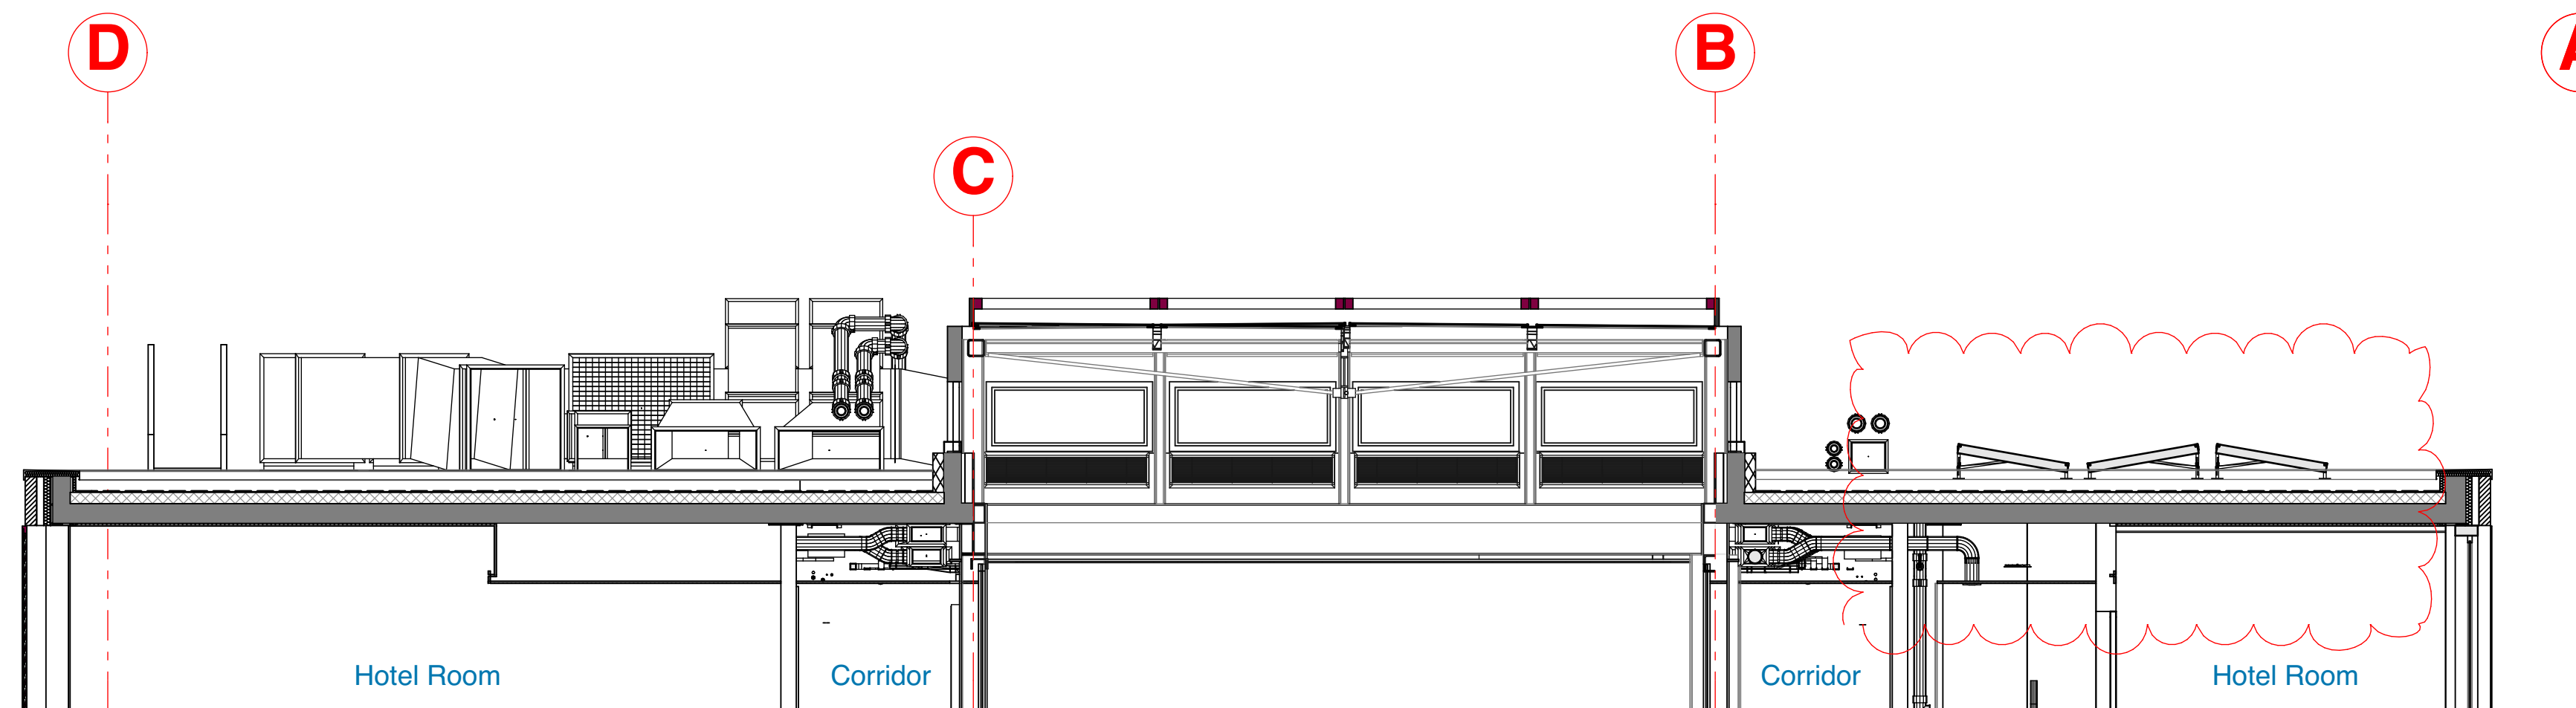


SECTION AA

1:100

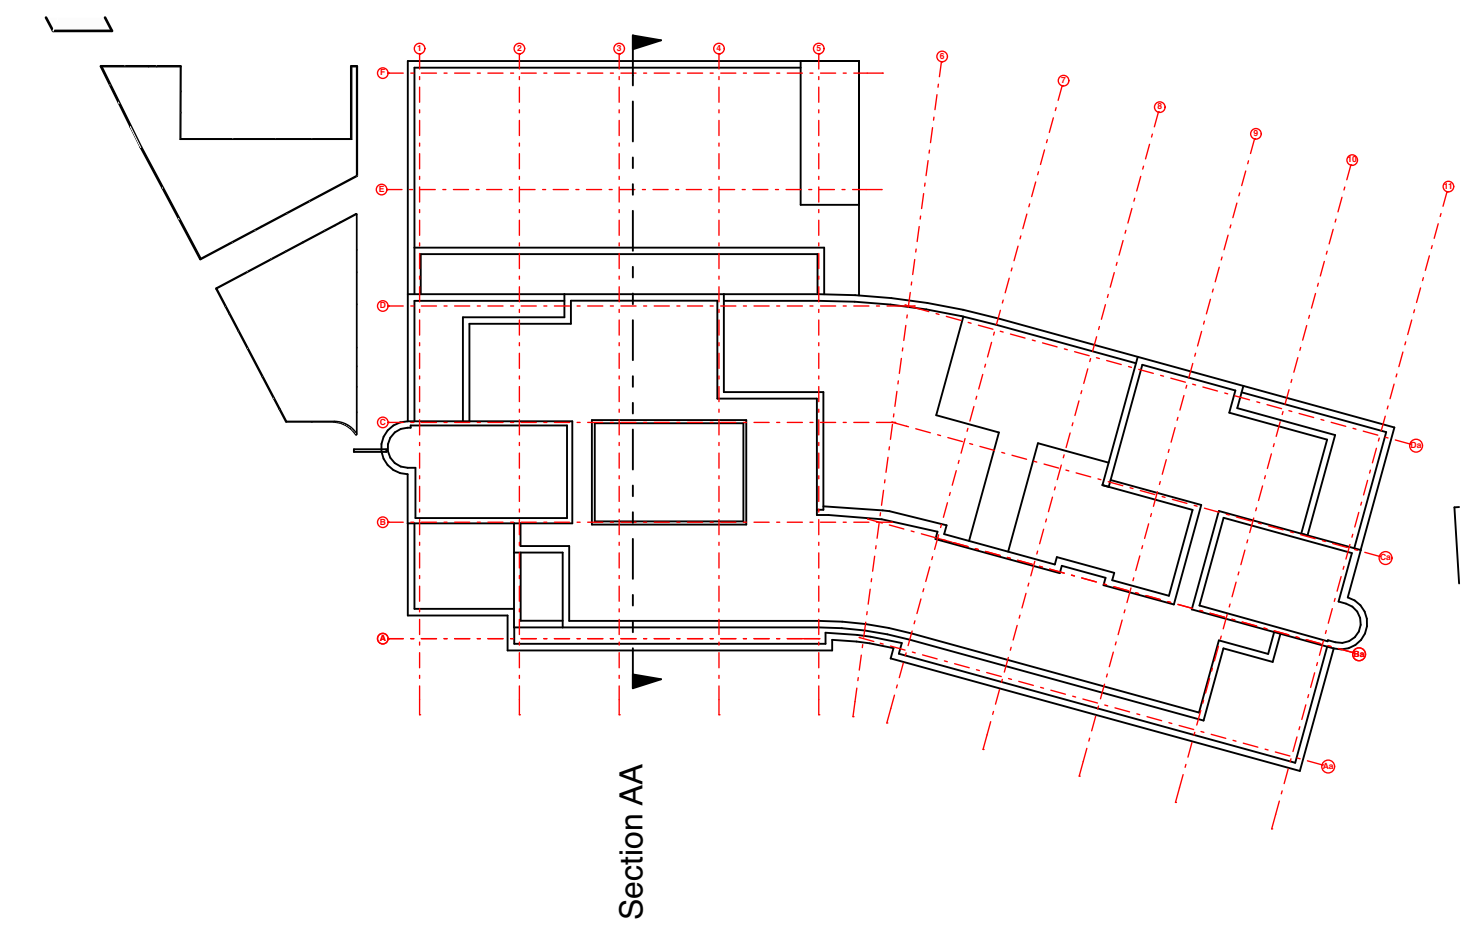

SECTION AA

1:50

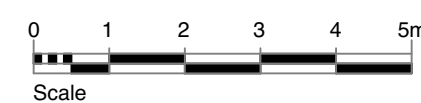

Rev	Description	Date
P2	PV panels amended	11.07.2019
P1	Initial issue	02.04.2019



Job Title
**PEARS BUILDING
ROYAL FREE HOSPITAL**

Drawing Title
**Section AA
Planning Conditions**

bmj architects

Boswell Mitchell & Johnston
23-24 Easton Street
London
WC1X 0DS

T: 020 7833 9974
E: london@bmjarchitects.co.uk
www.bmjarchitects.co.uk

Glasgow/London/Aberdeen

Scale @ A1 1:100
Drawn by: VG Approved by: SG Date: 02.04.2019

Job No. 3340 Drawing No. PL(10)26 Revision P2

© Boswell Mitchell & Johnston Ltd.