

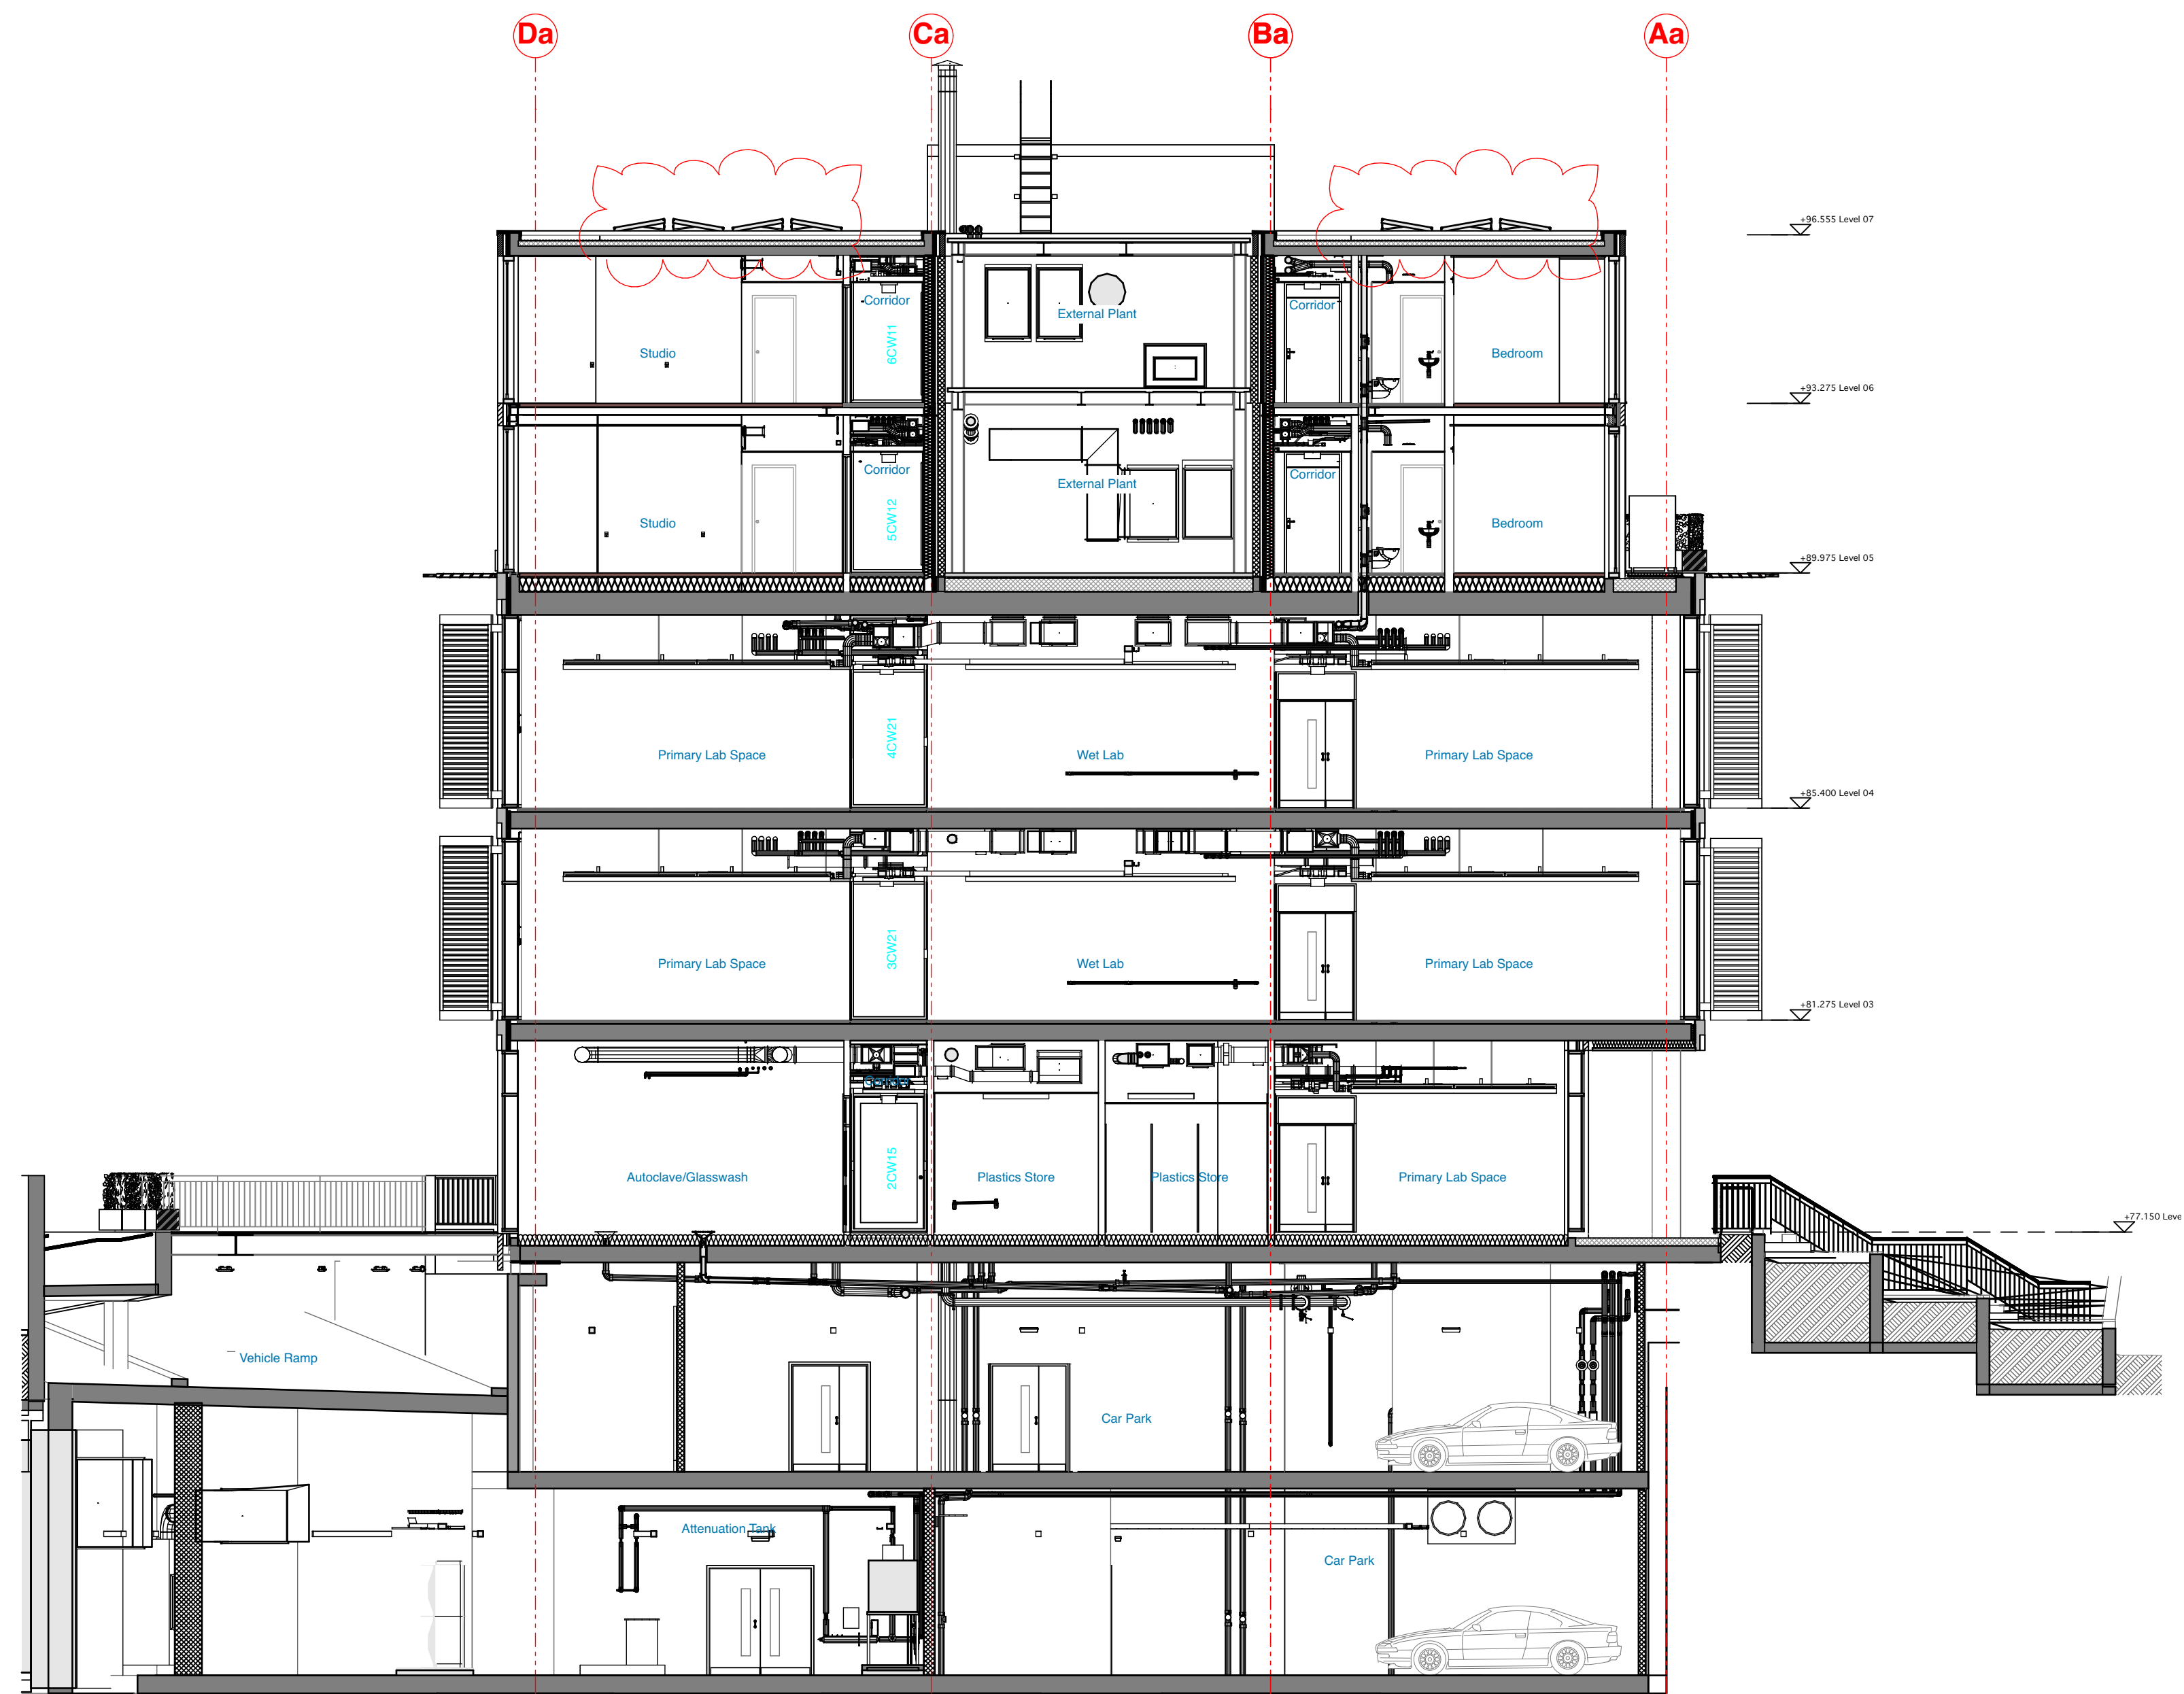


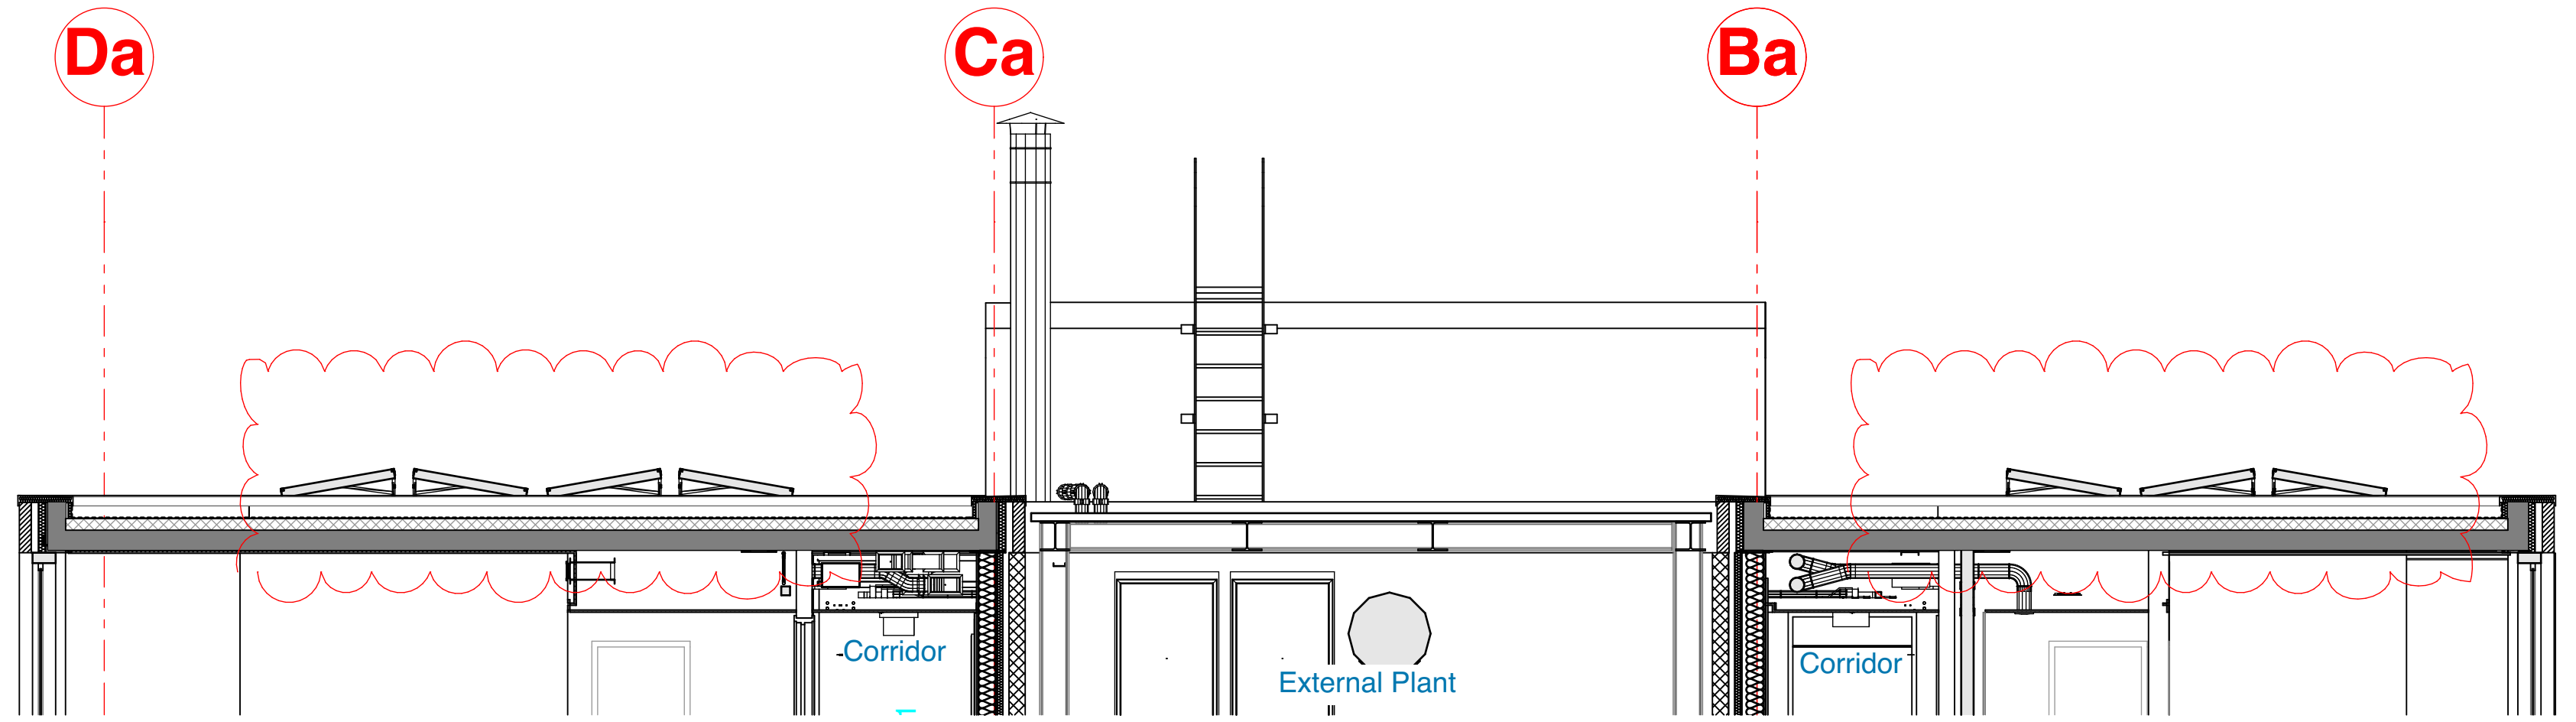


SECTION BB

1:100

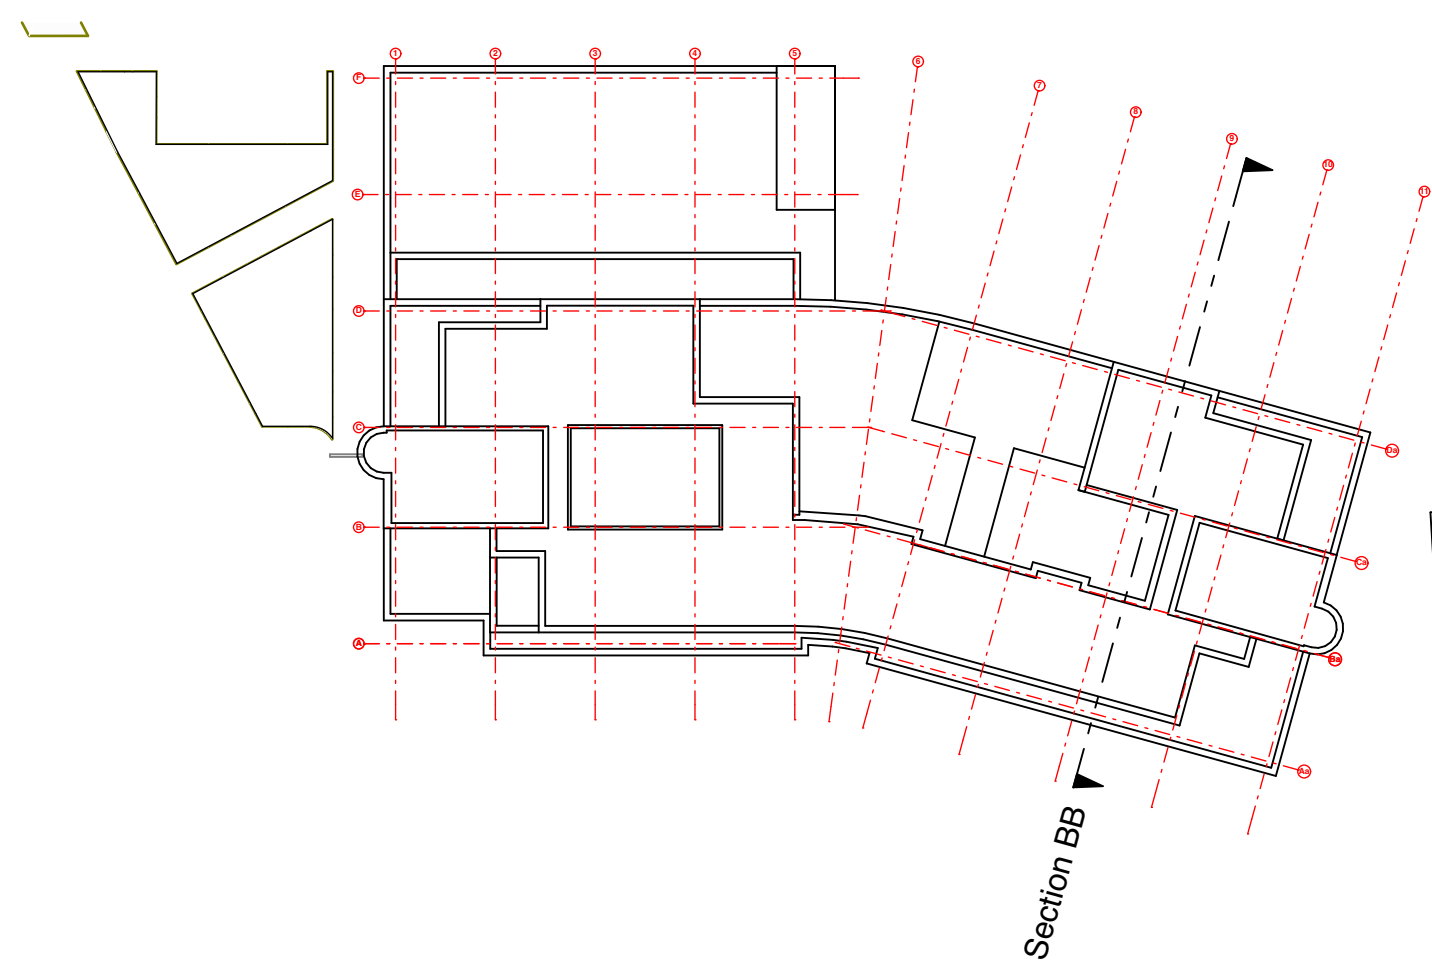

SECTION BB

1:50

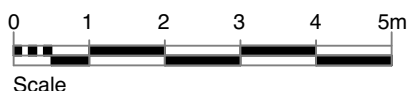

Rev	Description	Date
P2	PV panels amended	11.07.2019
P1	Initial issue	02.04.2019




PEARS BUILDING
ROYAL FREE HOSPITAL

Drawing Title
Section BB
Planning Conditions

bmj architects
 Boswell Mitchell & Johnston
 23-24 Easton Street
 London
 WC1X 0DS
 T: 020 7833 9974
 E: london@bmjarchitects.co.uk
 www.bmjarchitects.co.uk

Glasgow/London/Aberdeen

Scale @ A1	1:100
Drawn by	VG
Approved by	SG
Date	02.04.2019

Job No.	Drawing No.	Revision
3340	PL(10)27	P2

© Boswell Mitchell & Johnston Ltd.