


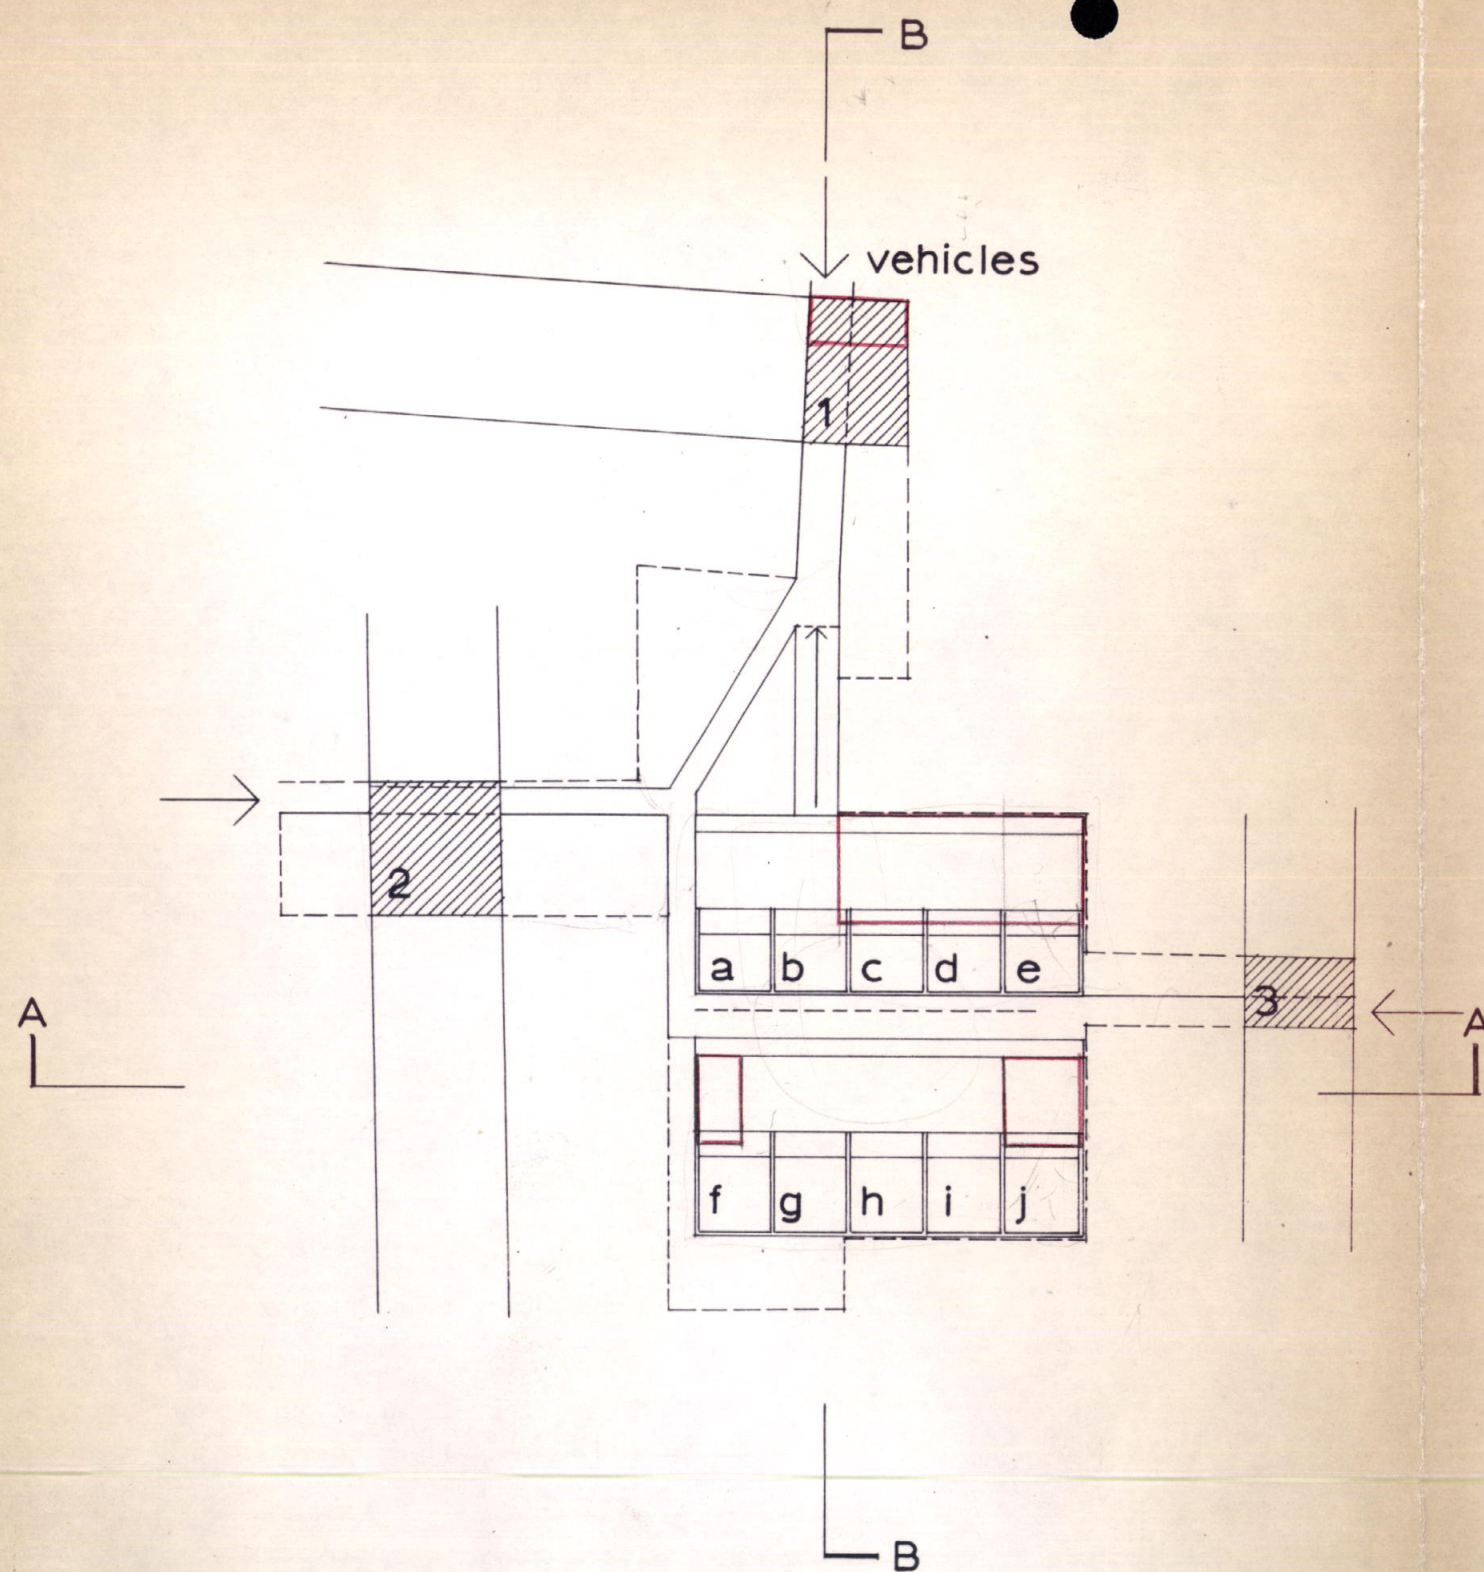


1 - 3 as dwg. 001
 a - j 10 no. new 1 1/2 floor
 patio-type houses

84 ALBERT STREET, 87 ARLINGTON ROAD
 GULLIVER HOUSING ASSOCIATION LTD.

PROPOSED REDEVELOPMENT FOR
 (alternative scheme to be read in conjunction with dwg. 001)

CTP/J11/25/A/4723

DWG. NO. 002

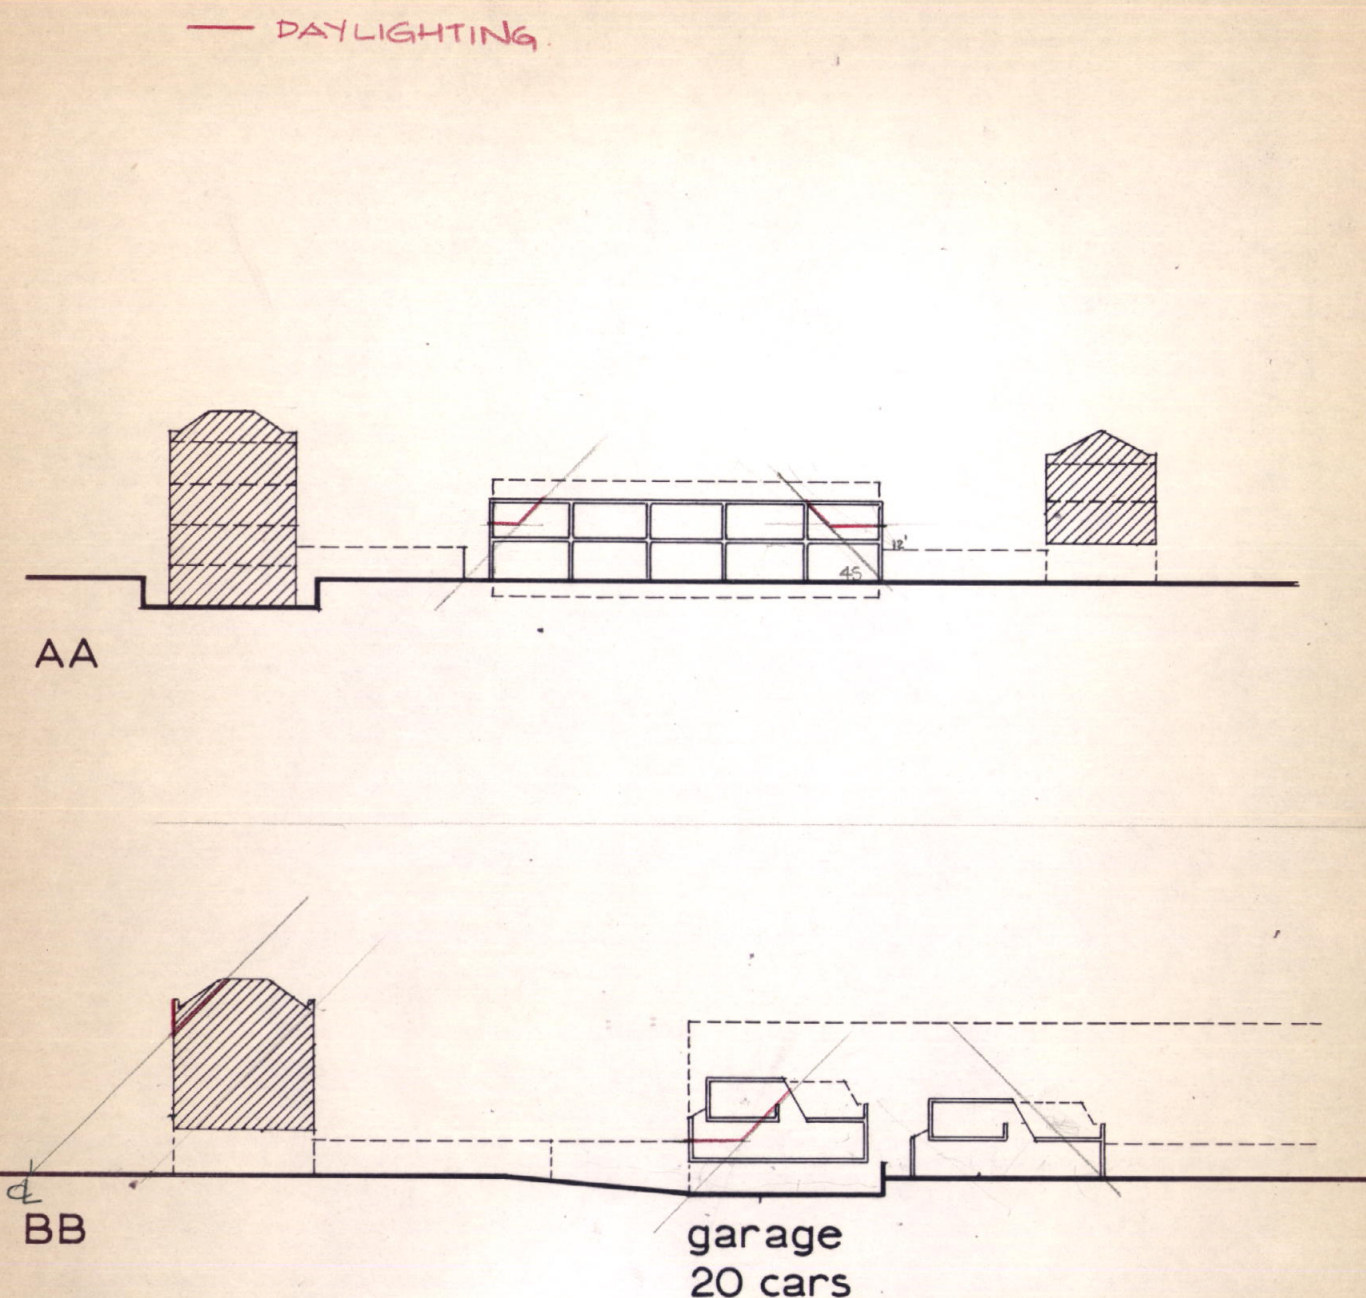

LONDON BOROUGH OF CAMDEN
 PRESENTED TO THE PLANNING AND
 DEVELOPMENT ~~COMMITTEE~~ APPLICATIONS
 SUB-COMMITTEE ON 31 JAN. 1968

CAMDEN PLANNING

DEPARTMENT

- 4 JAN 1968

VOL.....

NO.....

ACK.....

REFERRED TO.....

CTP | J 11 | 25 | A | 4723

base copy