

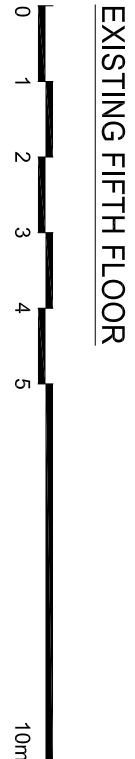


REVISIONS			
Rev.	Drawn	Checked	By
-	-	-	-

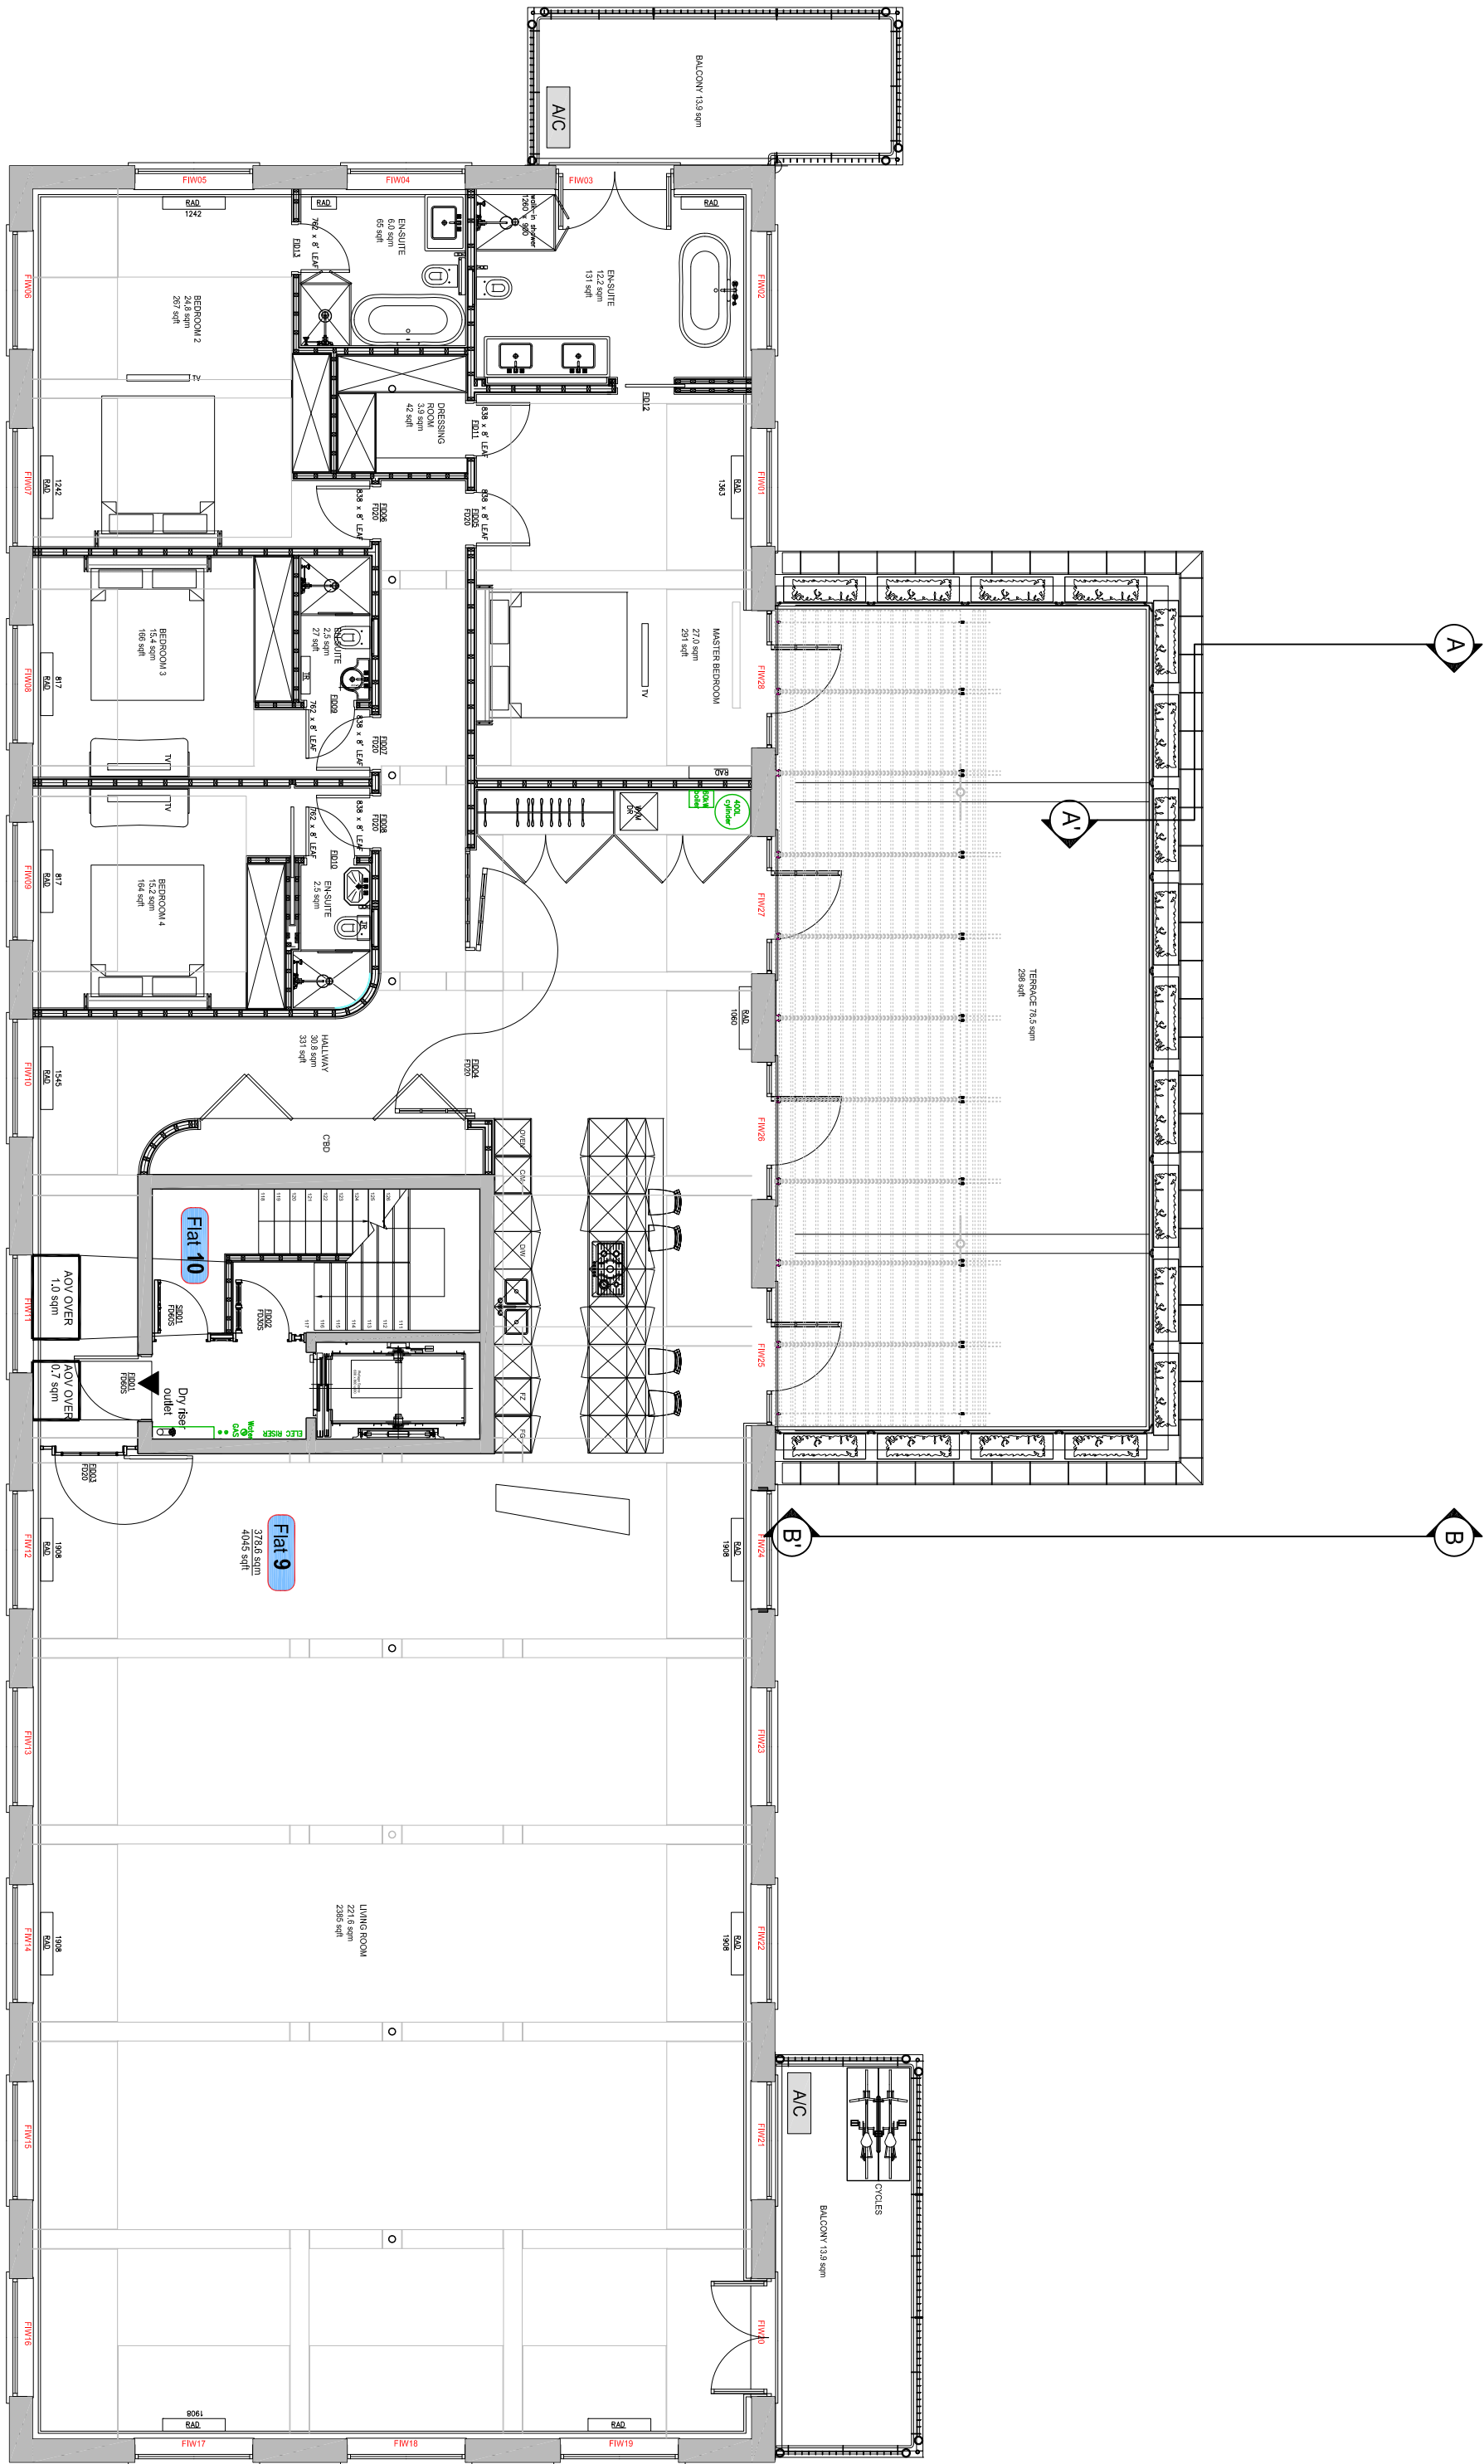


DRAWING LOCATION - F:101 HALLMARK-PROJECTS\190210 - 10A BELMONT STREET - REAR EXTENSION BALCONIES06 DESIGN\01 CADSHEETS\PLANNING APPLICATION\190720-A(GA)001_REAR_EXTENSION_BALCONIES.DWG

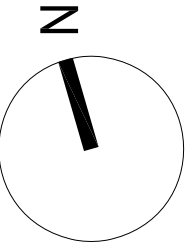

PLANNING APPLICATION

ALL DIMENSIONS TO BE CHECKED ON SITE
WORK TO ISSUED DIMENSIONS ONLY
REVIEW DIMENSIONS TO THE ARCHITECT
AT SOME STAGE OF PROCEEDING

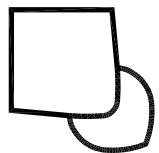

46 Great Marlborough Street
LONDON
W1F 7AN
Telephone: 020 764 9000 Fax: 020 7494 4844

Client

RISETALL LTD

Project Title
Rear Balconies
10A Belmont Street,
LONDON NW1

Drawing Title

Existing Fifth Floor

Scale	1:50@A1; 1:100@A3	Date	July 2019
Drawn	LV	Checked	-
Drawing No.	190720-A(SO)150	Rev.	-

PLOT DATE - 7/18/2019 9:08 AM