


REVISIONS		
Rev.	Date	By

Rev. Date By

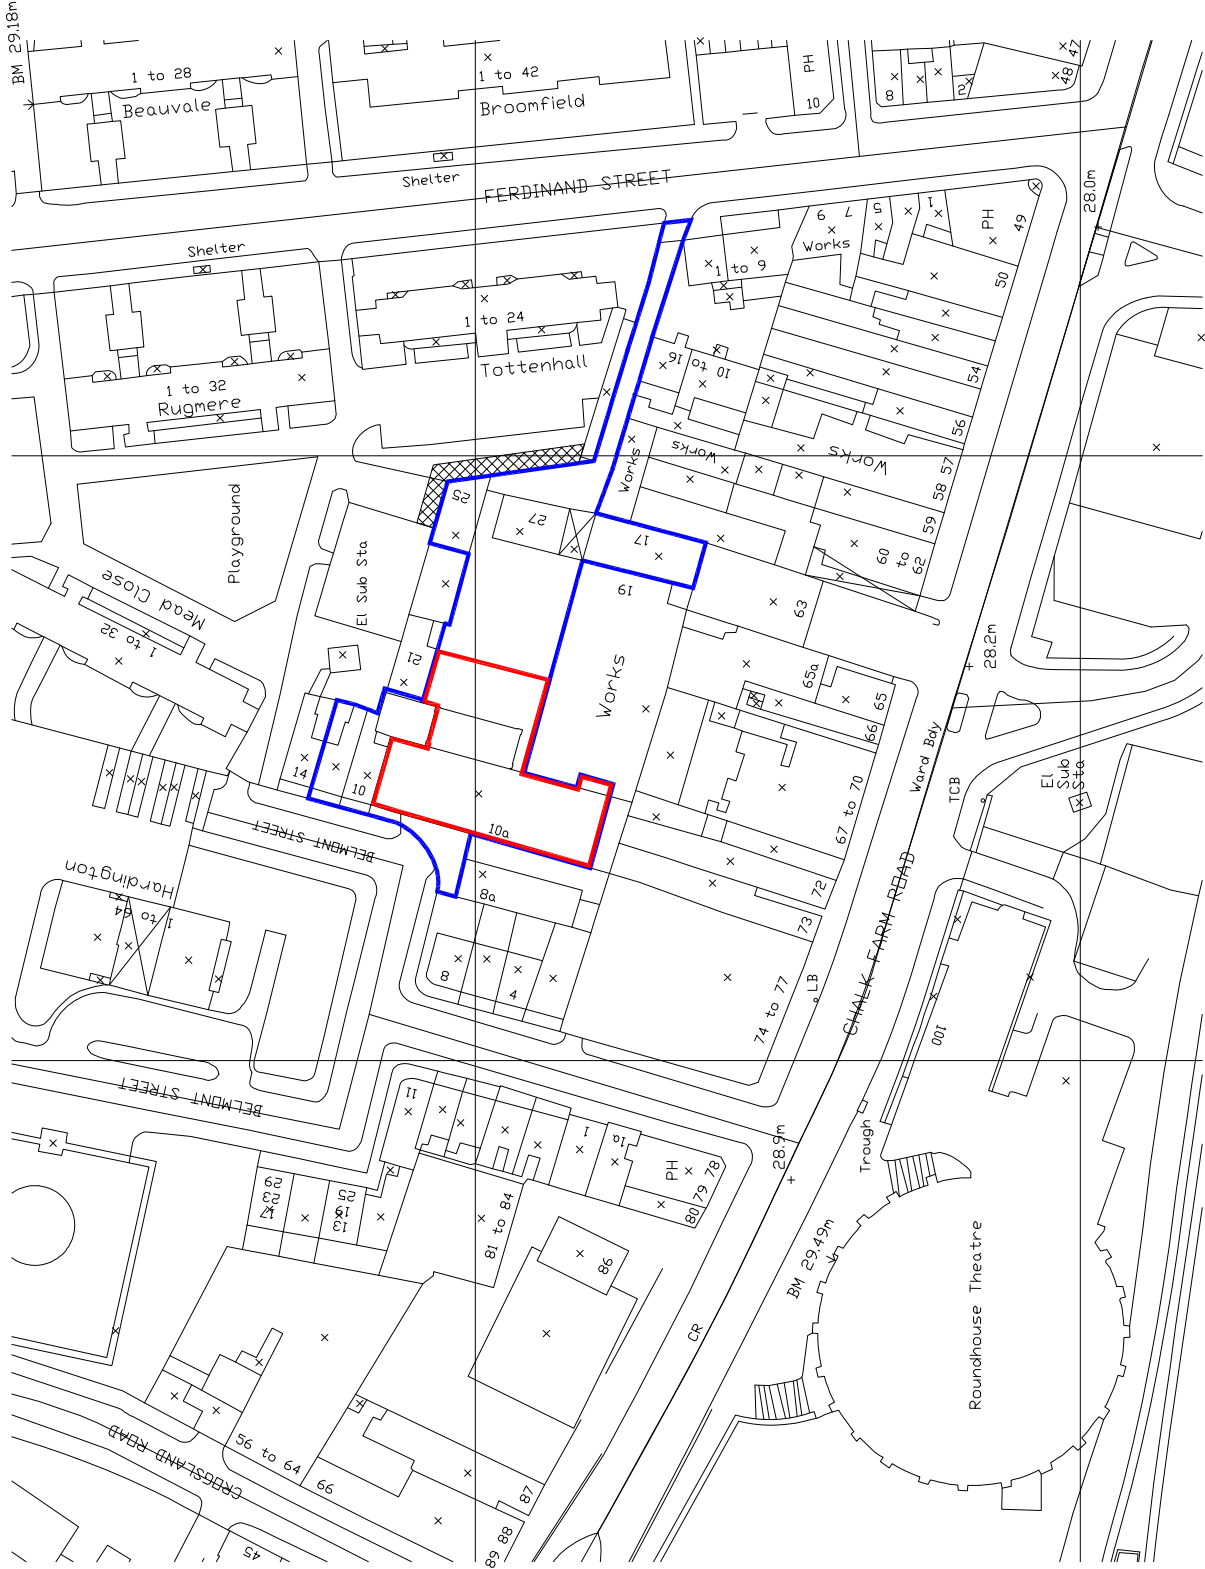

APPLICATION SITE

LAND OWNED BY THE APPLICANT

Crown Copyright. All rights reserved. Licence Number 100020449
Scale 1:1250

SITE LOCATION MAP



PLANNING APPLICATION

ALL DIMENSIONS TO BE CHECKED ON SITE
WORK TO FINISHED DIMENSIONS ONLY
REPORT ANY DISCREPANCIES TO THE ARCHITECT
AT ONCE BEFORE PROCEEDING

Contemporary Design Solutions



48 Great Marlborough Street
London
W1F 7JW
Telephone: 020 7344 6000 Fax: 020 7344 4044

Client

WARMHAZE LTD

Project Title

Rear Balconies
10A Belmont Street,
LONDON NW1

Drawing Title

Site Location Map

Scale	1: 1250@A3	Date	July 2019
Drawn	LV	Checked	
Drawing No.	190720-A(SO)001	Rev.	-