
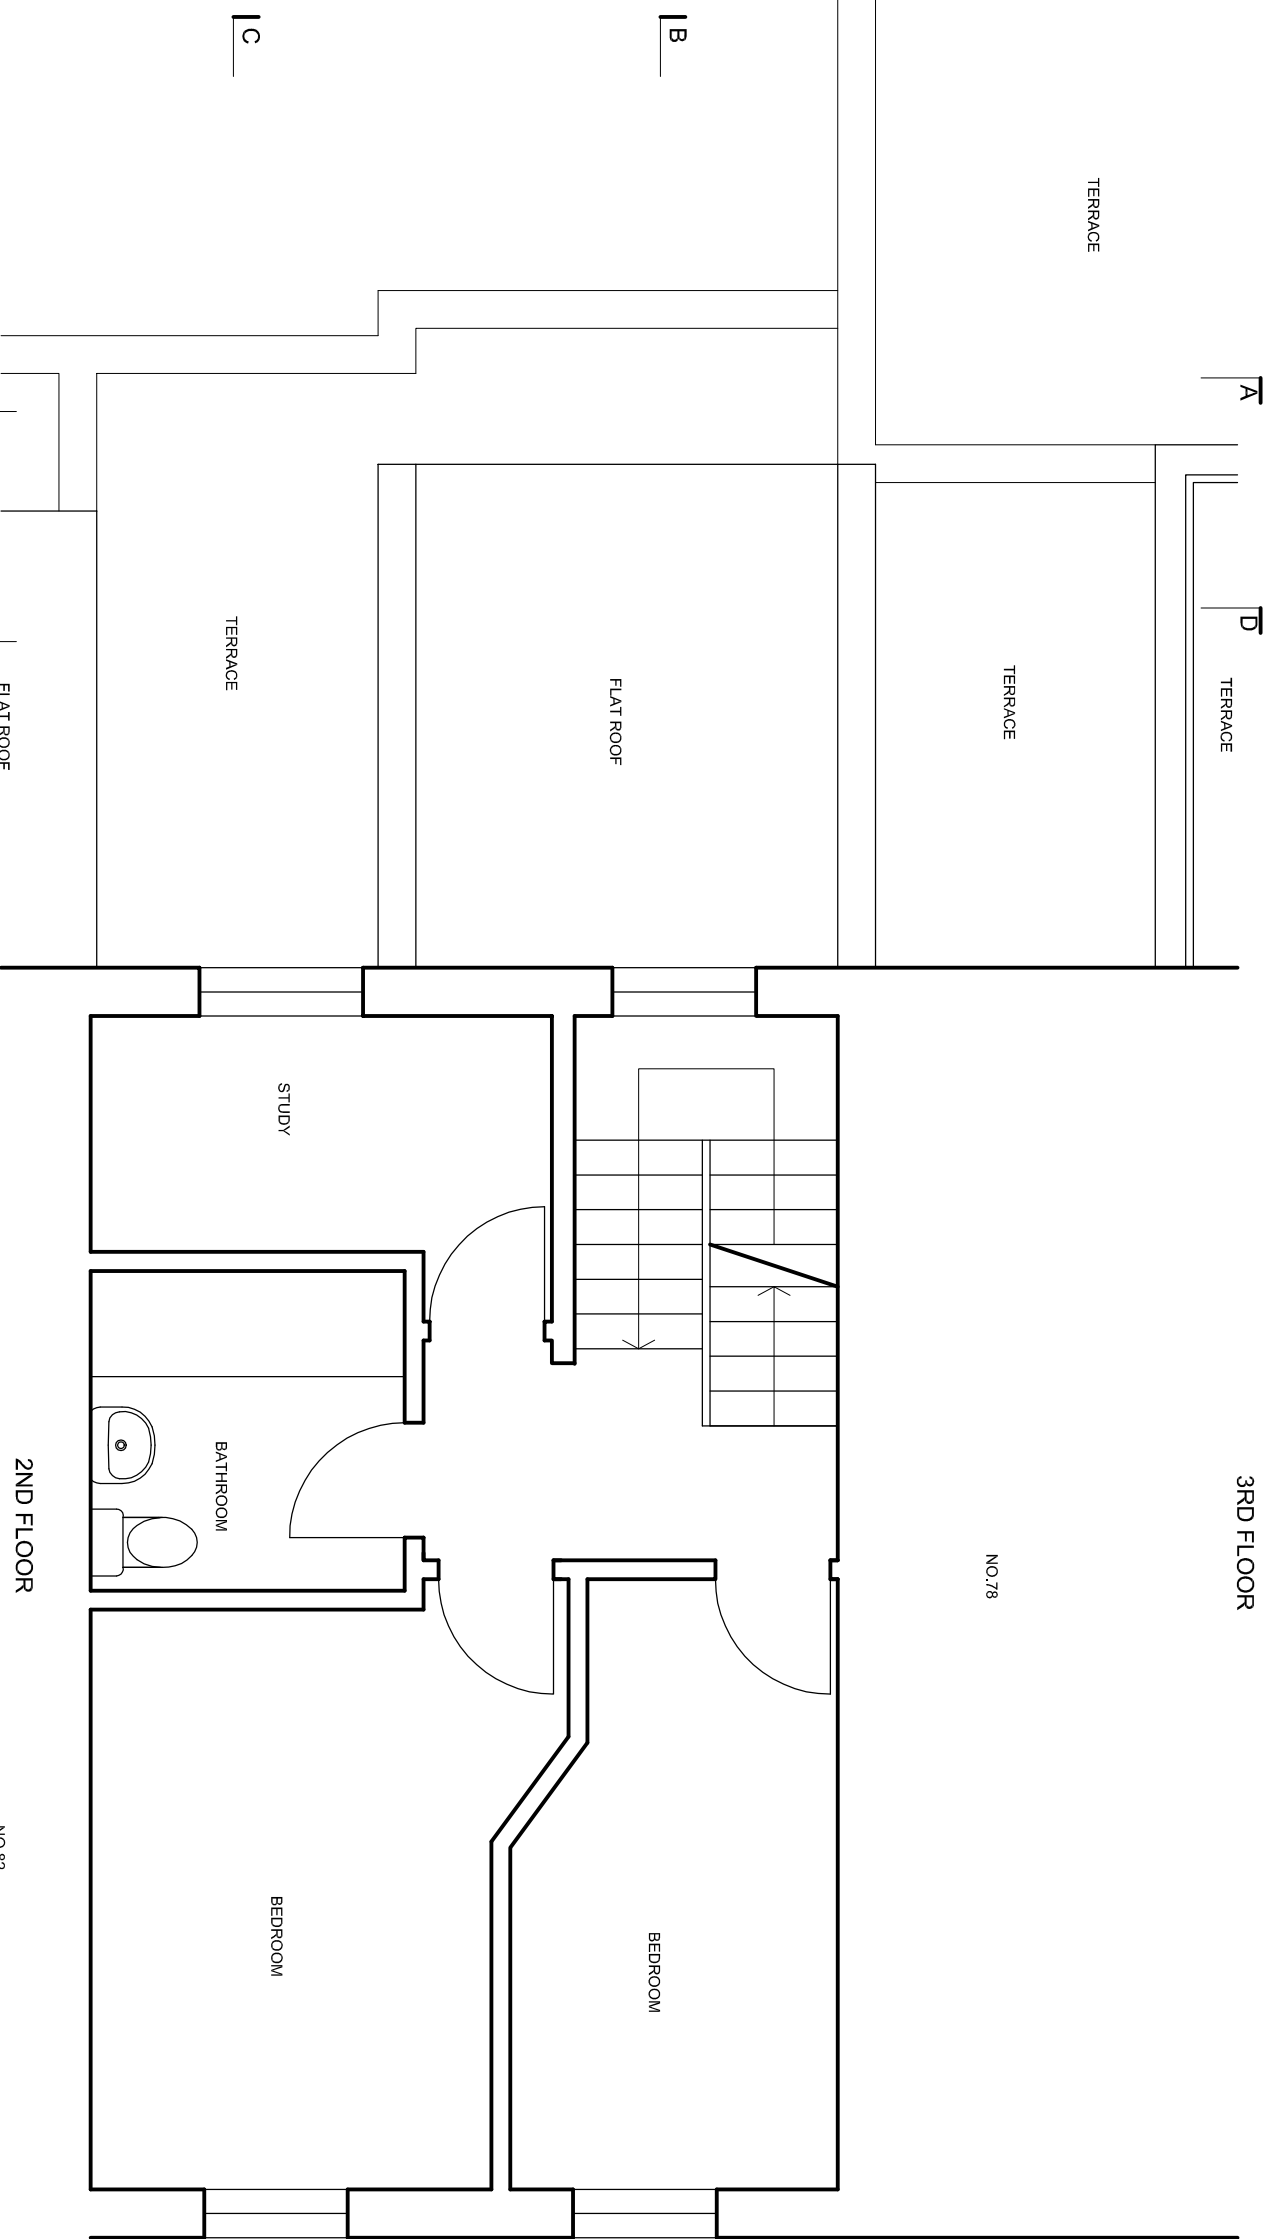


NOTES

DO NOT SCALE FROM DRAWING.
DIMENSIONS TO BE CONFIRMED
ON SITE

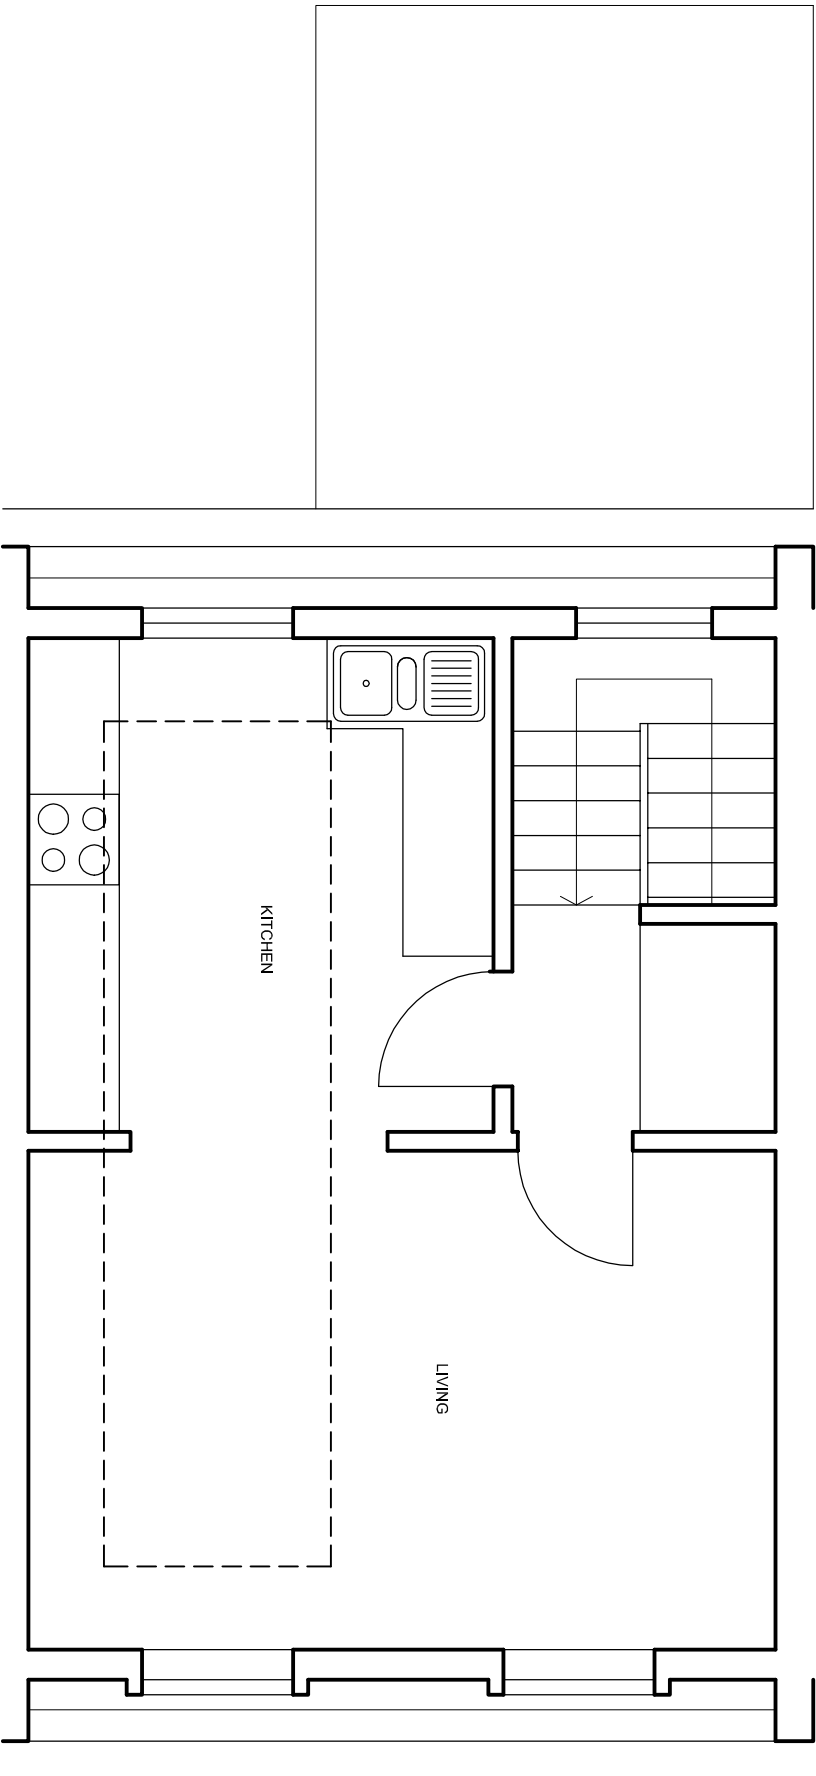

0 1m 2m
1:50 scale

DAVIES ARCHITECTURE LTD ©

28 ELLIOTT SQ
LONDON NW3 3SU
TEL 020 7483 0669

JOB
IGOR MAKAR
TOP FLAT 8D FLEET ROAD
LONDON NW32QT

TITLE
EXISTING
PLAN
SECOND, THIRD

DATE 10.6.19
SCALE 1:50 @A3

DRAWING NO FLE-EX-GA-01