



NOTES

DO NOT SCALE FROM DRAWING.
DIMENSIONS TO BE CONFIRMED
ON SITE

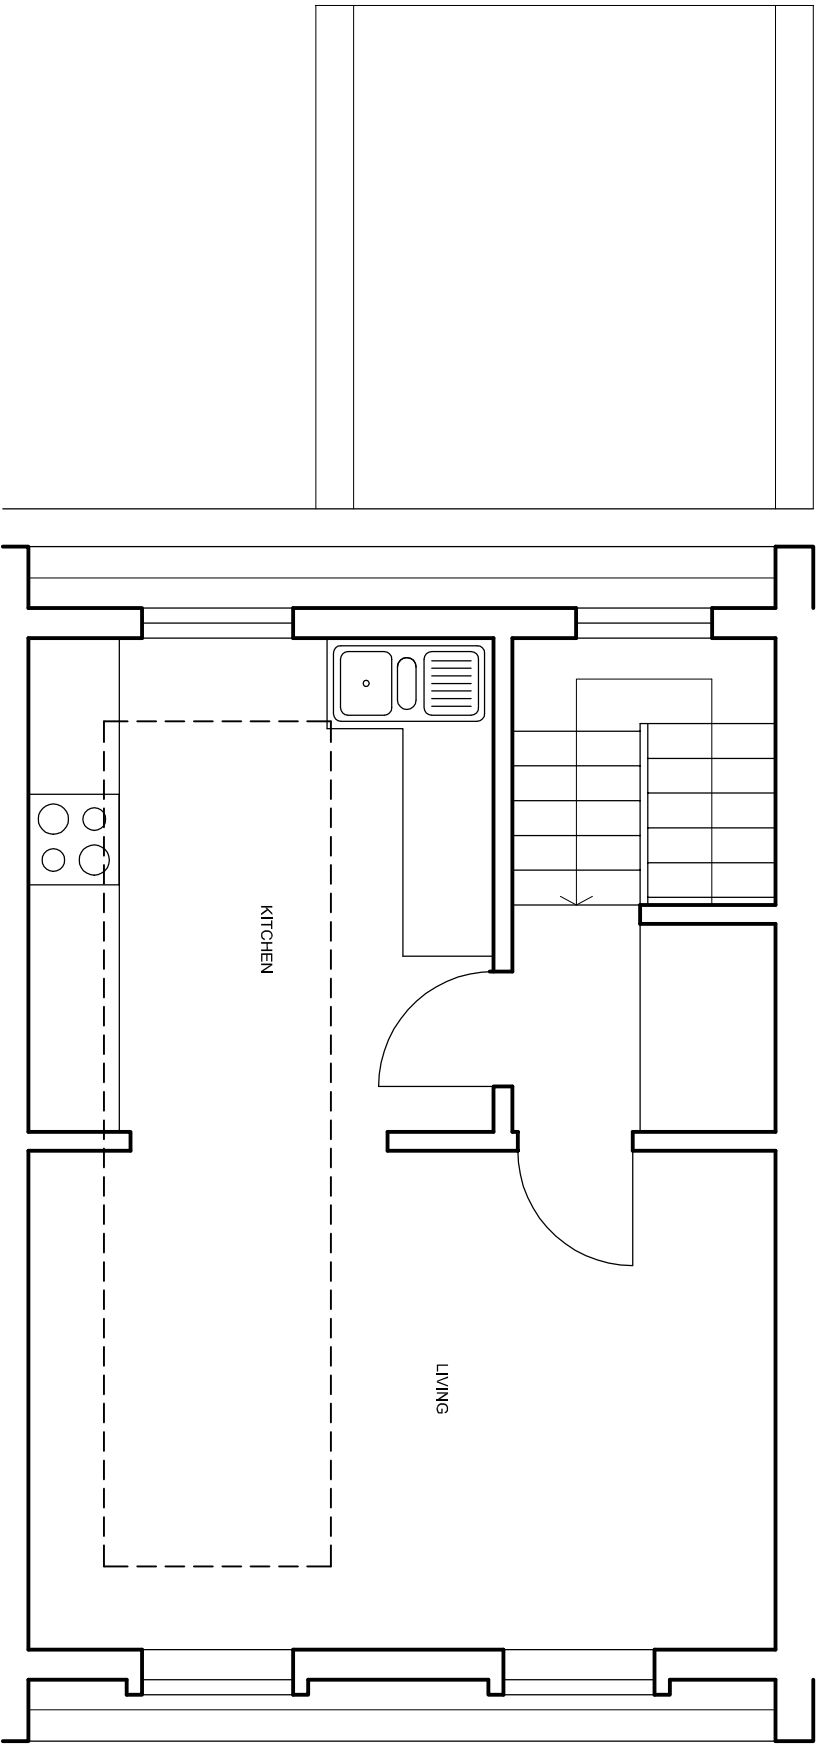

3RD FLOOR

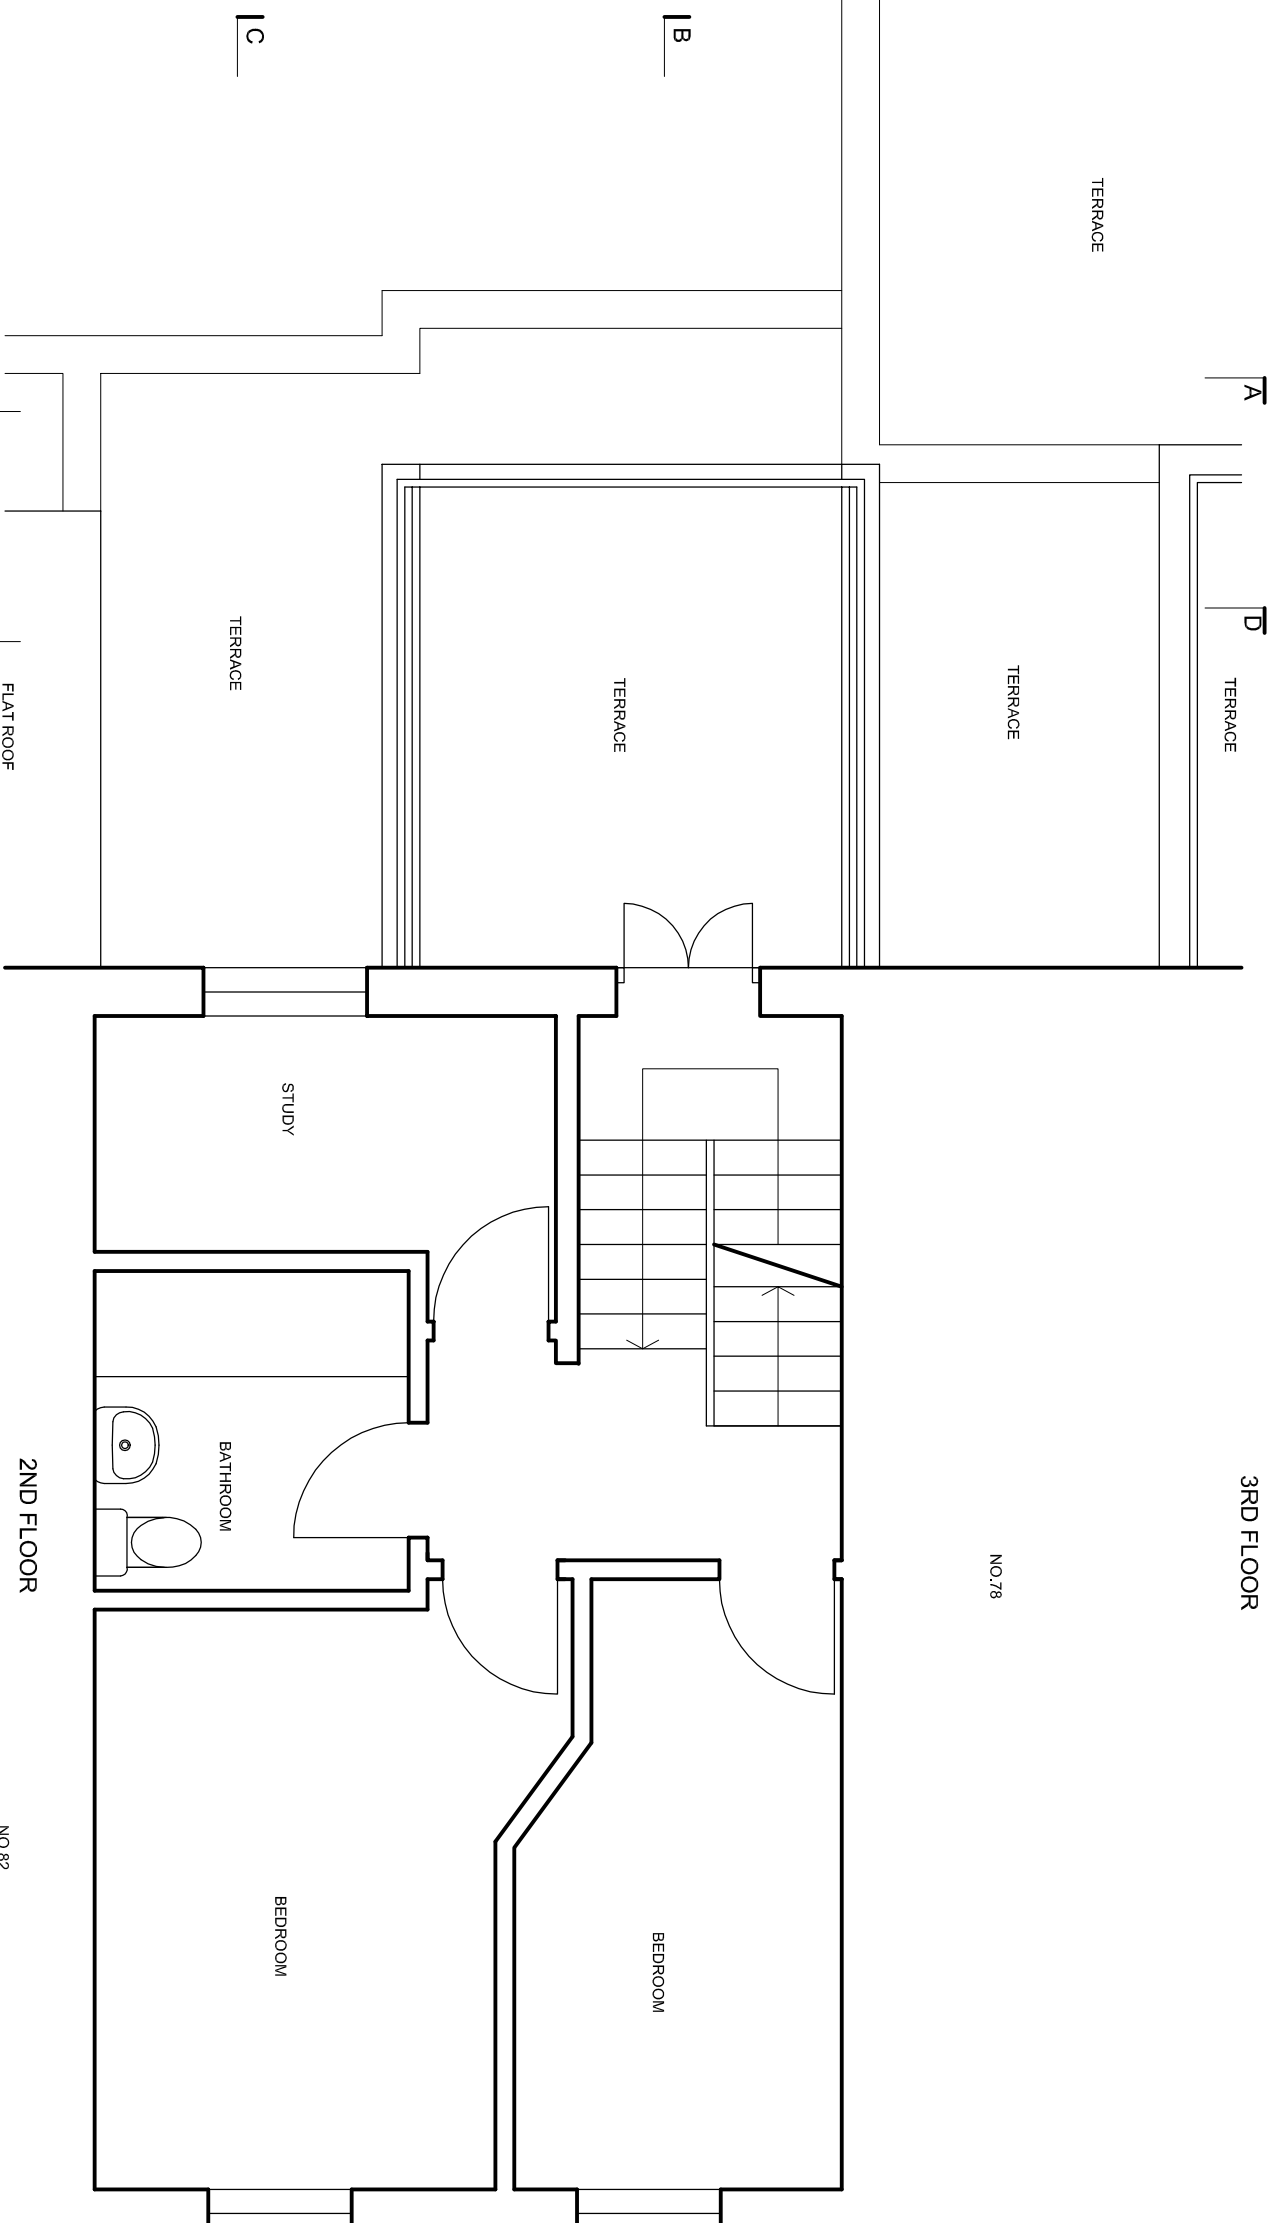

2ND FLOOR

DAVIES ARCHITECTURE LTD ©

28 ELLIOTT SQ
LONDON NW3 3SU
TEL 020 7483 0669

JOB
IGOR MAKAR
TOP FLAT 8D FLEET ROAD
LONDON NW32QT

TITLE
PROPOSALS
PLAN
SECOND, THIRD

DATE 17.6.19
SCALE 1:50 @A3

DRAWING NO FLE-PL-GA-01