
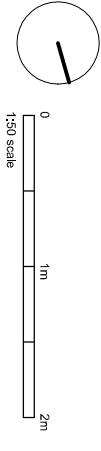


NOTES

DO NOT SCALE FROM DRAWING.
DIMENSIONS TO BE CONFIRMED
ON SITE

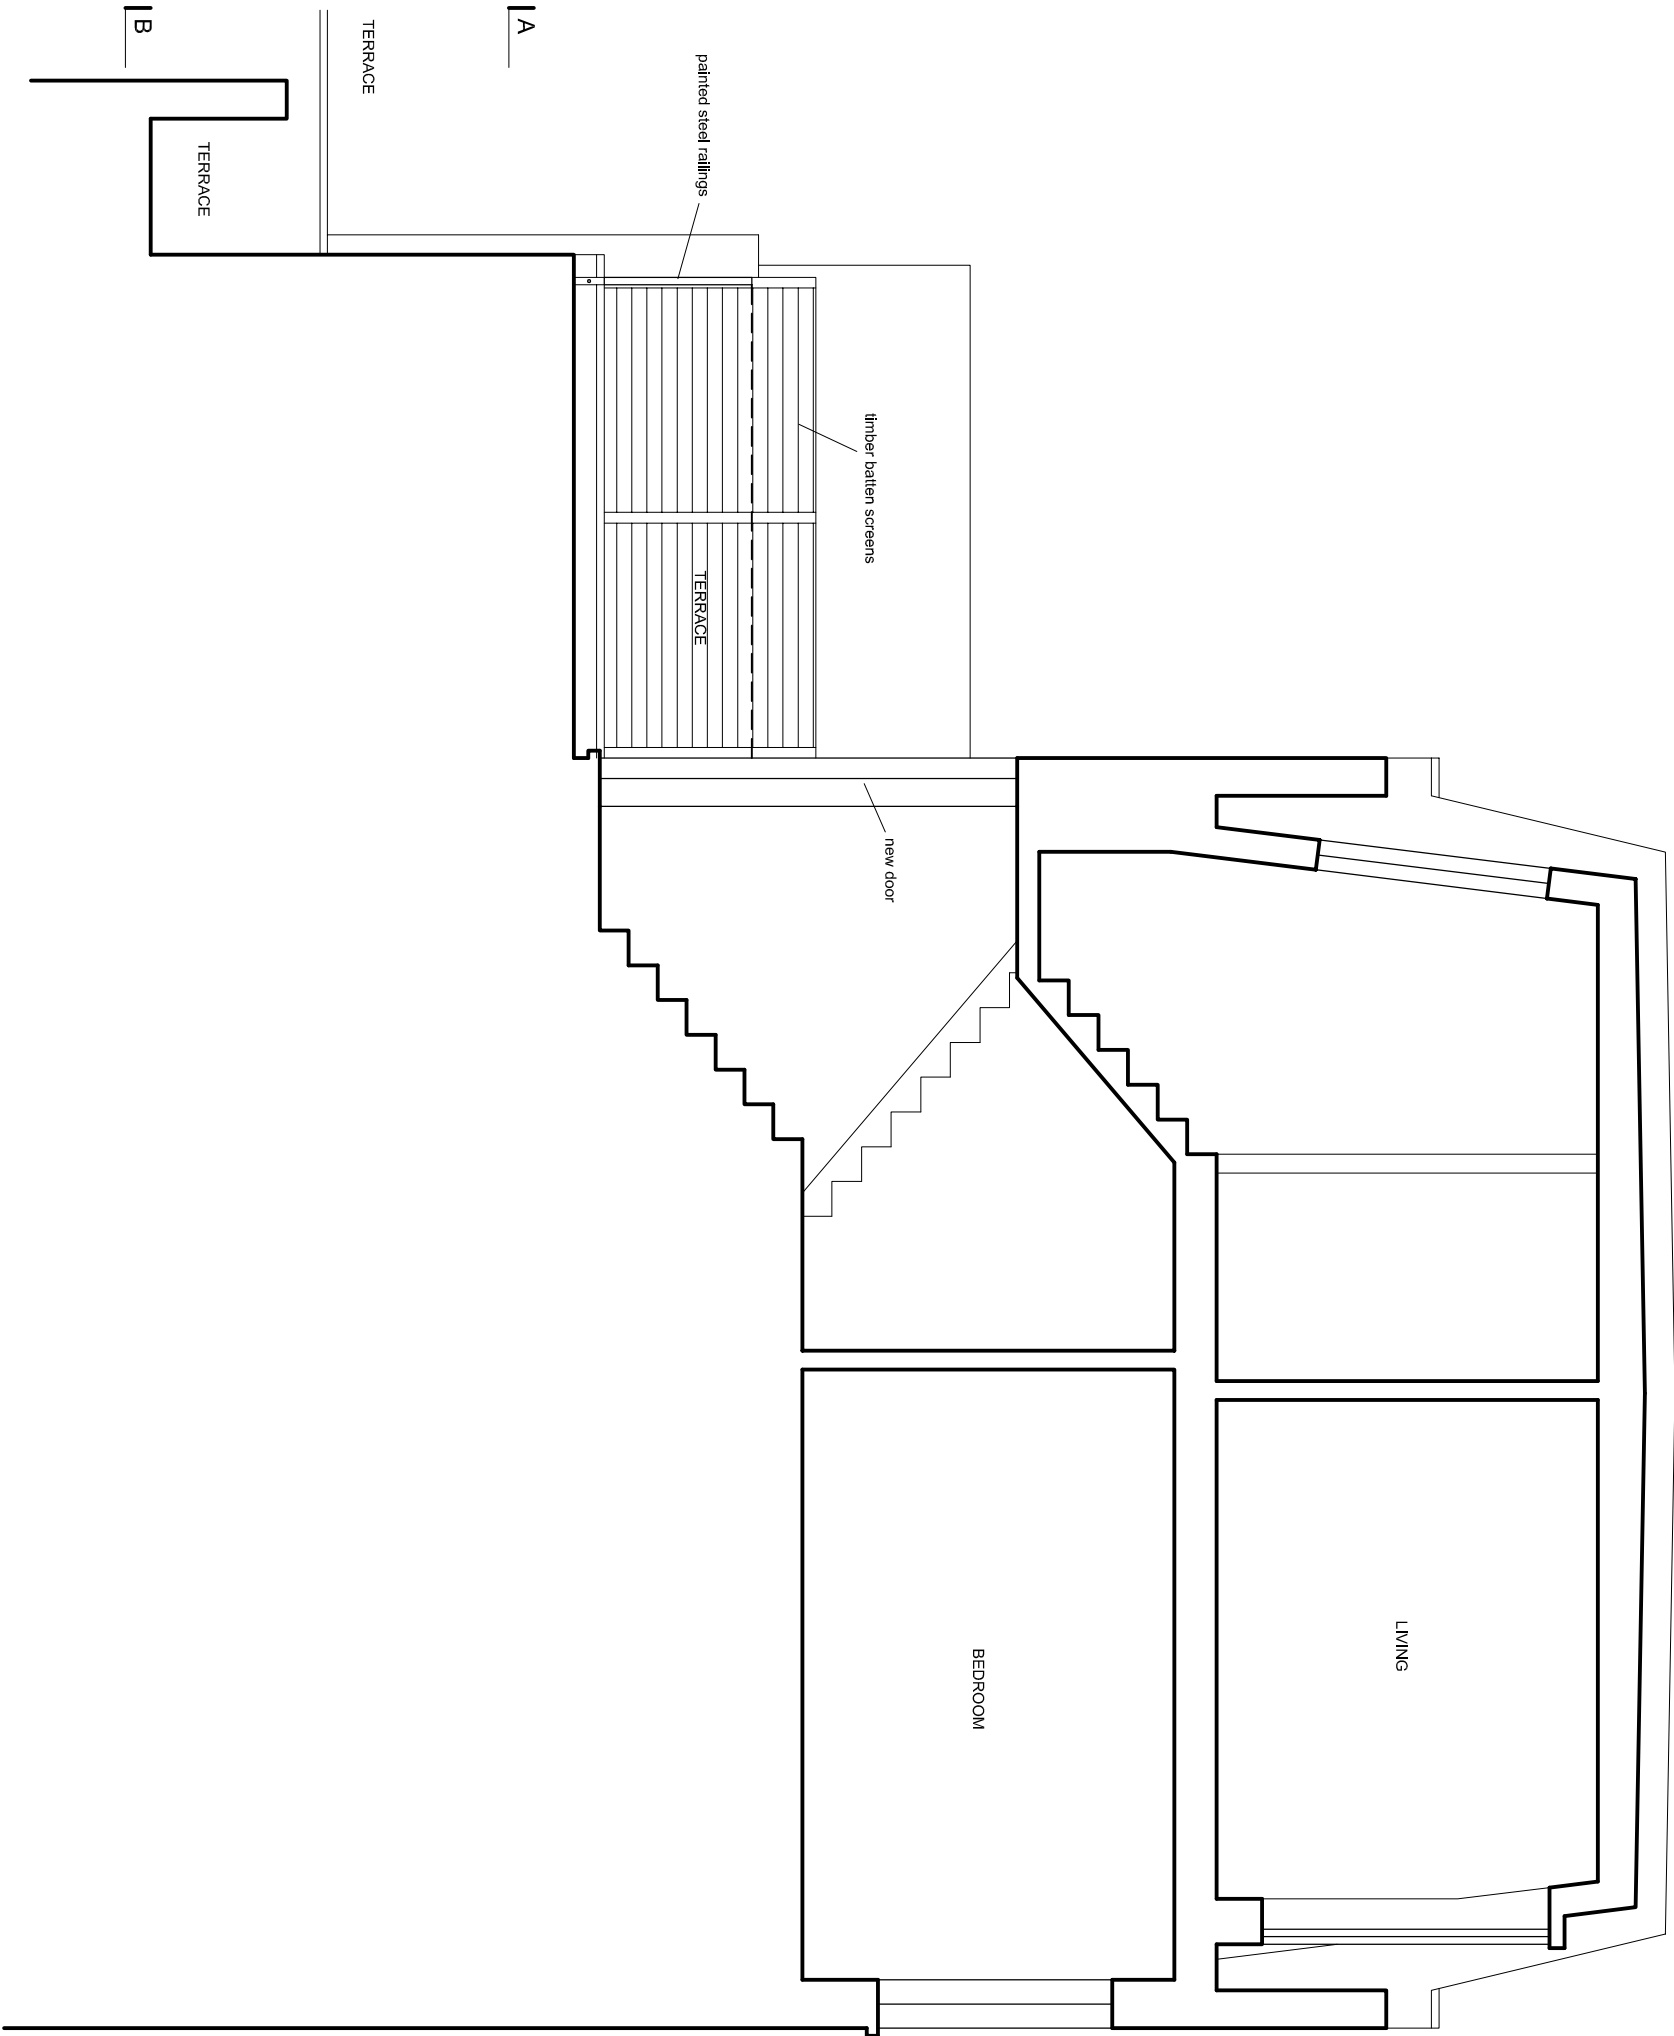

DAVIES ARCHITECTURE LTD ©

28 ELLIOTT SQ
LONDON NW3 3SU
TEL 020 7483 0669

JOB
IGOR MAKAR
TOP FLAT 80 FLEET ROAD
LONDON NW32QT

TITLE
PROPOSALS
SECTION B

DATE 17.6.19
SCALE 1:50 @A3

DRAWING NO FLE-PL-GA-03