




SECTION D-D

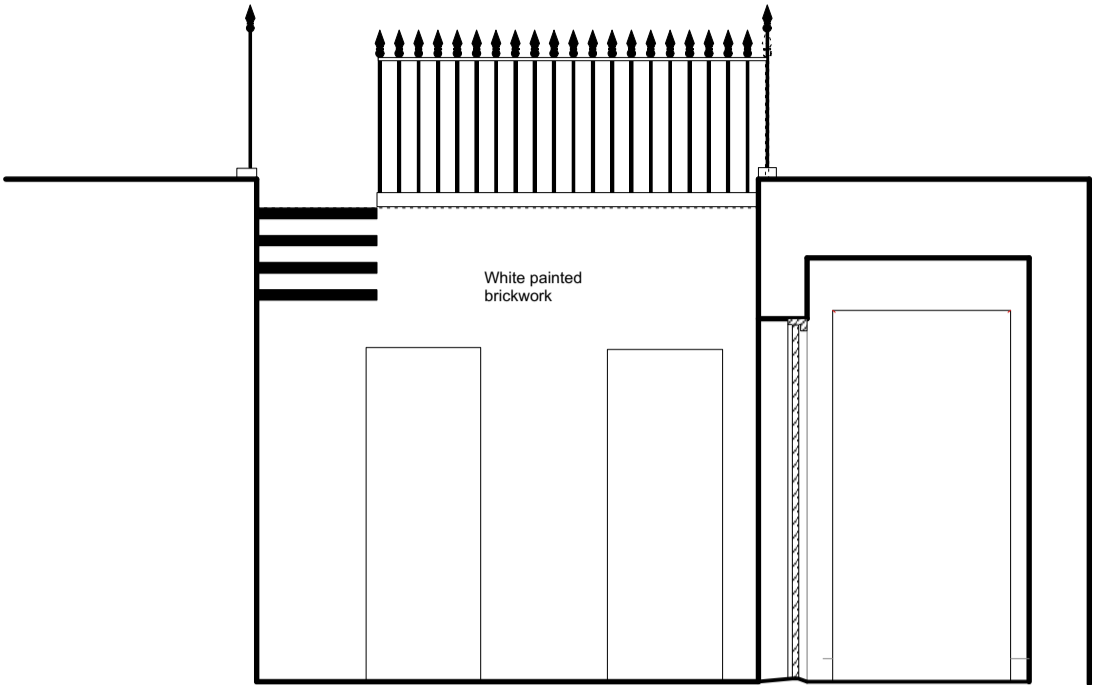


SECTION C-C

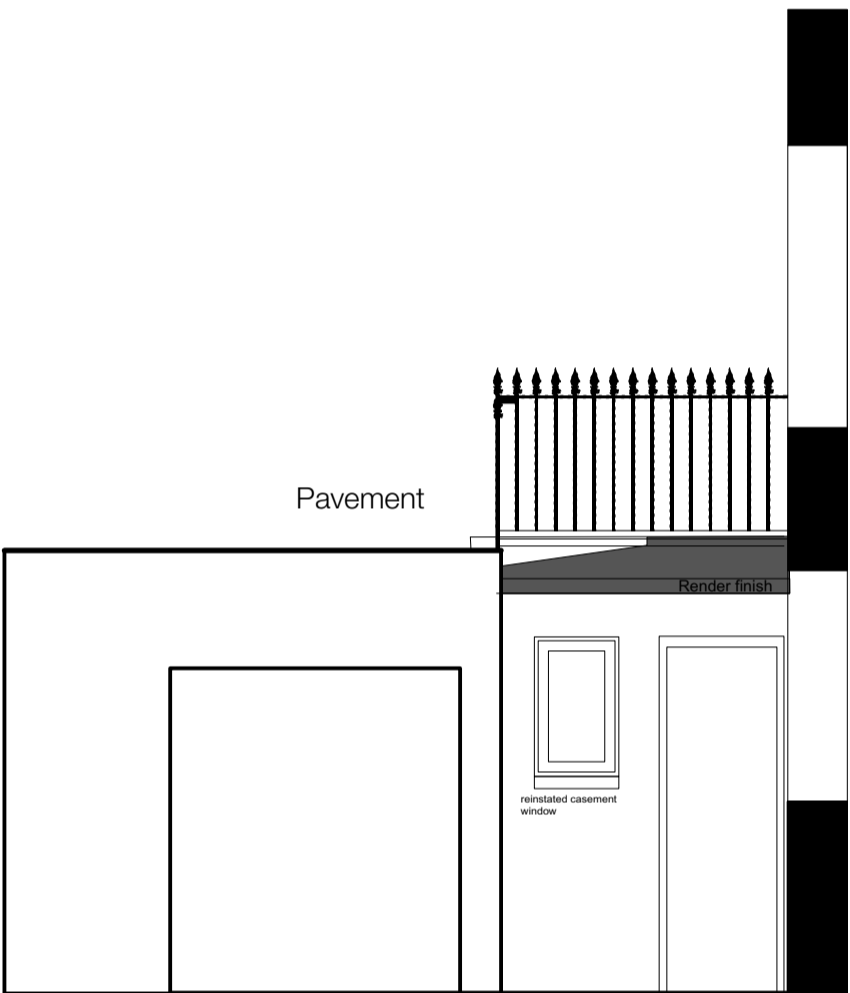

SECTION A-A

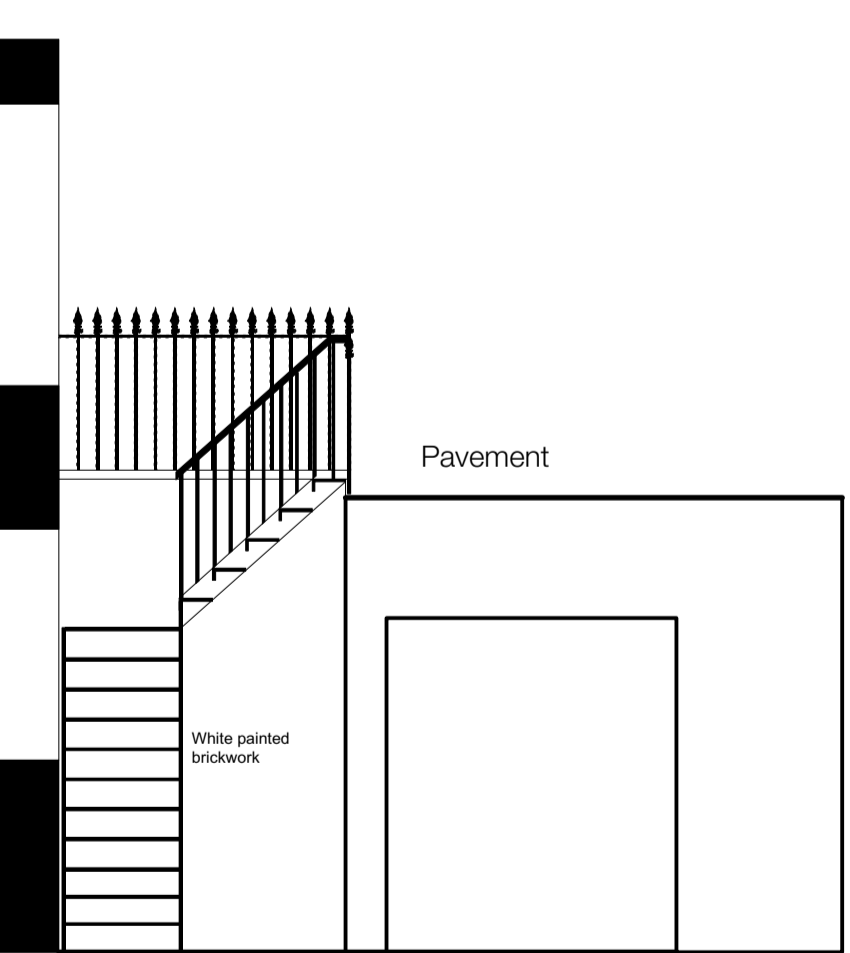

SECTION B-B

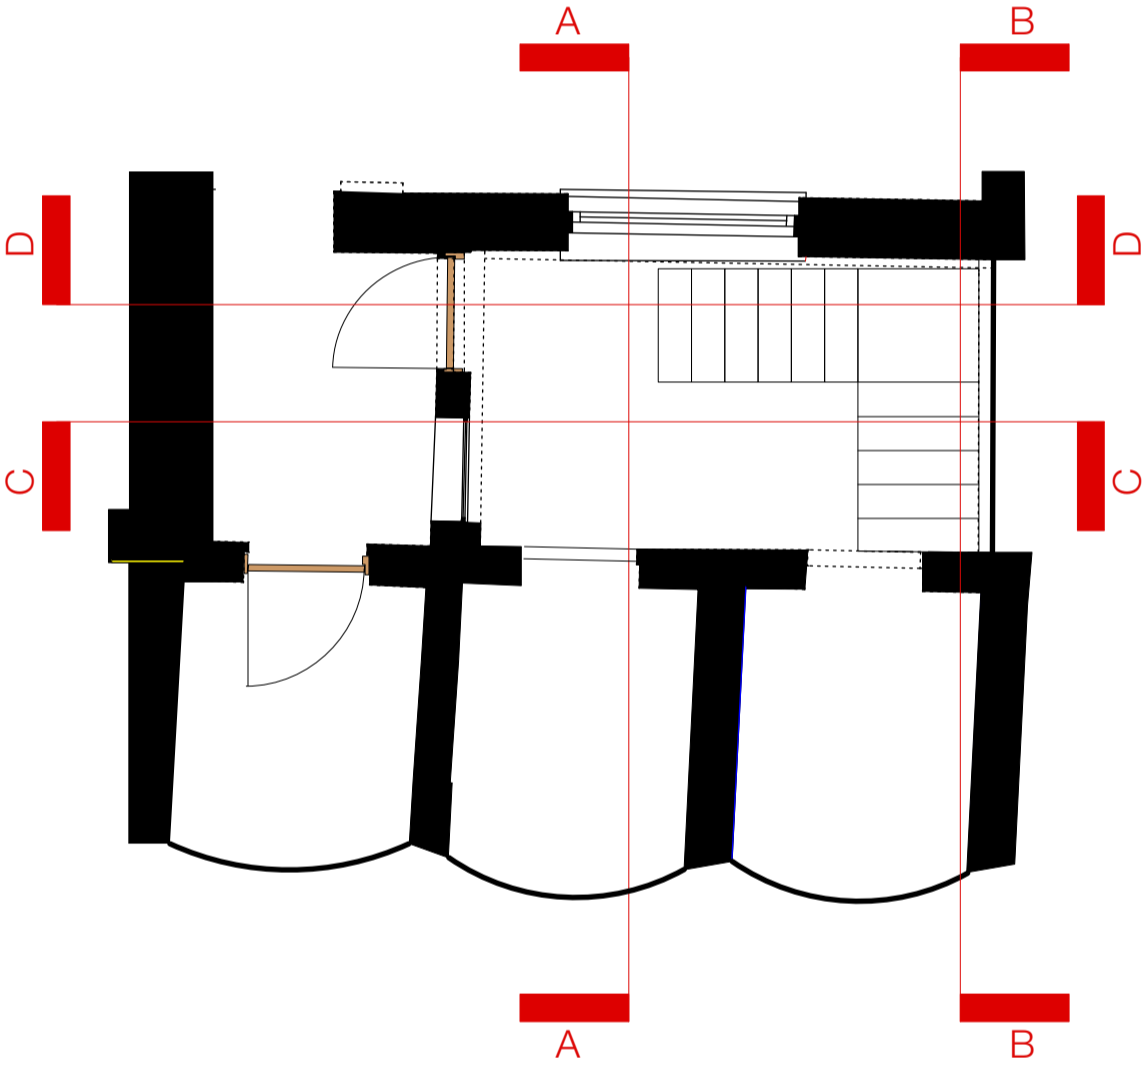

EXISTING

<b>Annabel Brown</b> Architect		JOB TITLE: <b>A12372 - 30 Princess Road NW1 8JL</b>	
+44 (0) 1621 870000 annabel@annabel-brown.com	Cart Lodge Roundbush Farm Burnham Road CM9 6NP	CLIENT NAME: <b>Stephen Beetham</b>	DRAWING NO: <b>A12372/SUR02</b>
		DRAWING TITLE: <b>Existing Front lightwell</b>	REVISION:  DATE: November 2012 SCALE: 1:20 @ A1