NOTES		
 Do not scale off these drawings. Dimensions govern. 		
 All dimensions are given in millimetres (mm) unless otherwise noted. 		
 All dimensions shall be verified on site before proceeding with the work contractor before construction and fabrication commences. 		
• Workmanship and materials to be accordance with the relevant		
current British Standard Codes of Practice and the Local Authorities requirements.	P-02	
 During construction the contractor shall be responsible for maintaining the structure in a stable condition. 	P-01	

				(
P-02	14-06-19	for planning	JI	Sh
P-01	13-06-19	for planning	JI	Stu Lo
P-00	07-06-19	for planning	JI	
Rev	Date	Reason for Issue	ch'd	©

 Workmanship and materials to be accordance with the relevant
current British Standard Codes of Practice and the Local Authorities
requirements.
 During construction the contractor shall be responsible for
maintaining the structure in a stable condition.
• These drawings are to be read in conjunction with all other contract
documentation and other consultants documentation.
• If in doubt, ask!



ambigram architects

3a Camden Rd Project


Studio 2.04, 60 Grays Inn Road London WCIX 8AQ

www.ambigramarchitects.com info@ambigramarchitects.com

ambigram architects Itd

Proposed First Floor Title

Copyright 2015

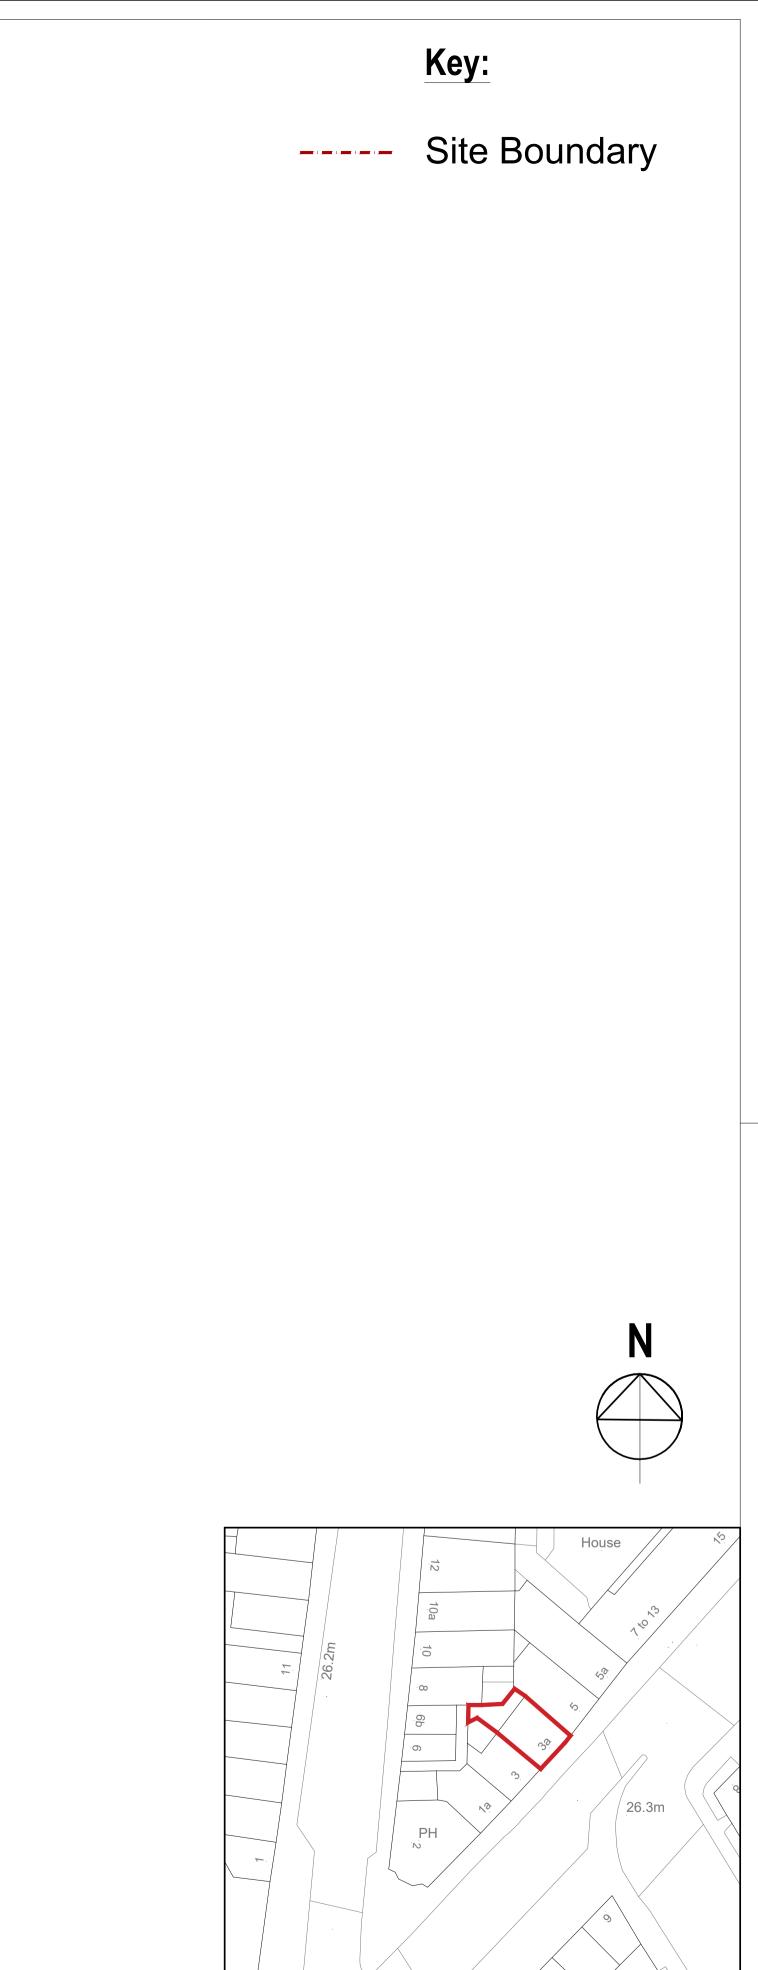

	-	
aa-1703	MJ	P-02
Job number	Drawn	Revision
June 2019		
Date	1:50_@A	x 1
P102		
Drawing no		

3a Camden Road London NW1 9LG