

NOTES


DO NOT SCALE FROM THIS DRAWING

PLANNING

NOTE:

**EXTRACTOR FAN UNIT:
RSVG250.4.1**

Environmental Health Officer has reviewed the information and confirmed that because it is a flueless system/emission efficient, it would not require a noise or odour report.

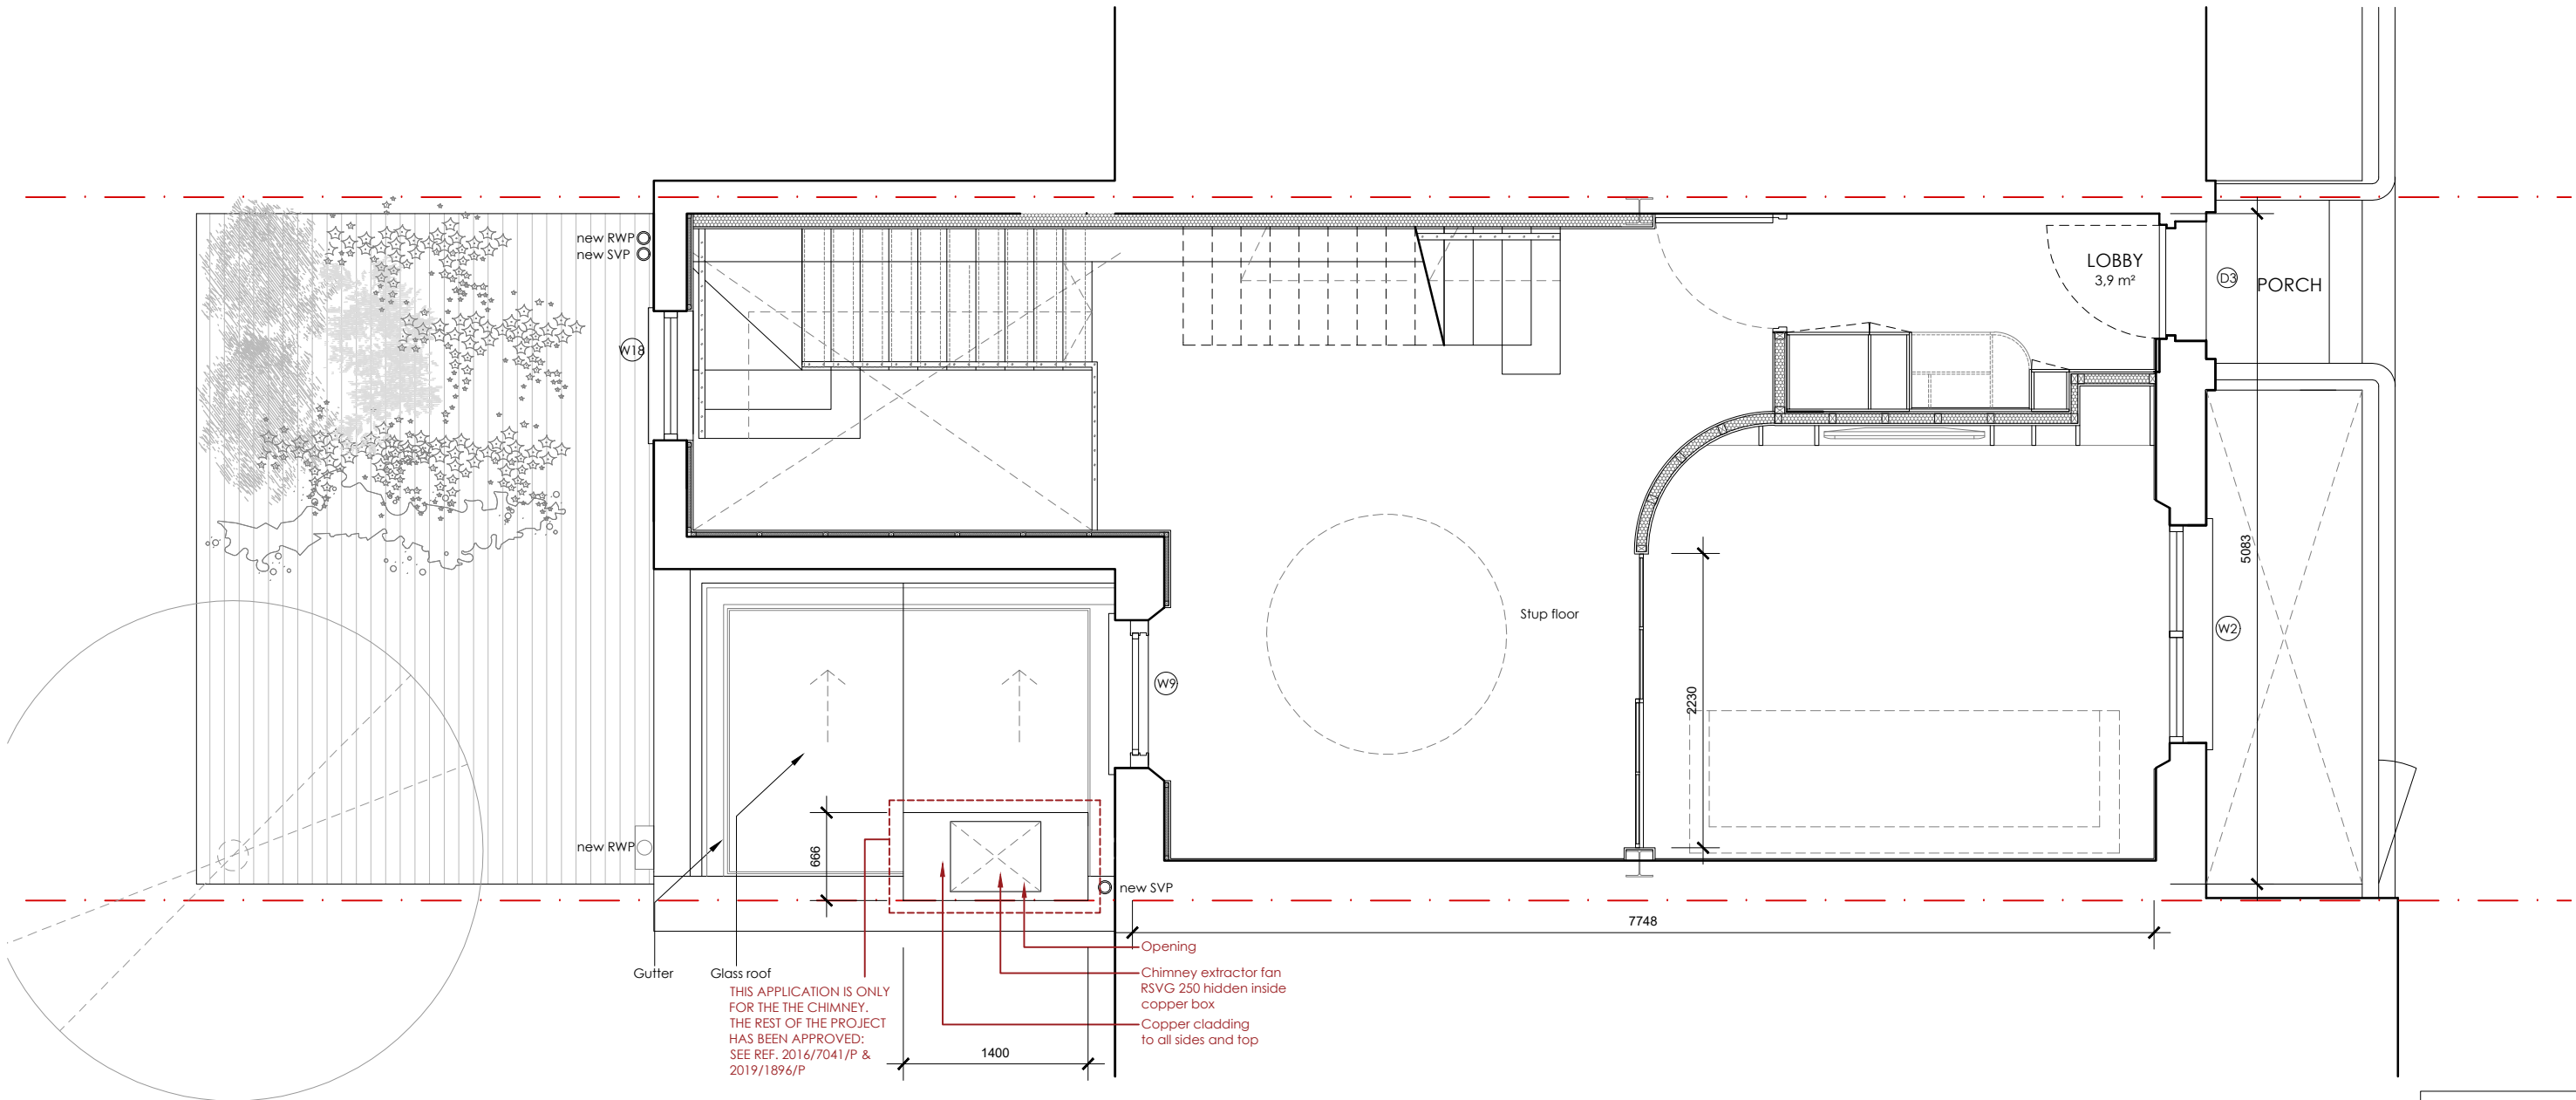

Martin Evans Architects 18 Charlotte Road London EC2A 3PB tel 020 7729 2474	
JOB 17, EDIS STREET NW1 8LE LONDON	
TITLE GROUND FLOOR (PROPOSED)	
DATE	01.05.2018
SCALE	1:50 @ A3
DRAWN	C.F.
DRAWING NO. EDI-PL-GA-02	

