


NOTES

DO NOT SCALE FROM THIS DRAWING

CONSENTED SCHEME

NOTE:

REF: 2016/7041/P & 2019/1896/P

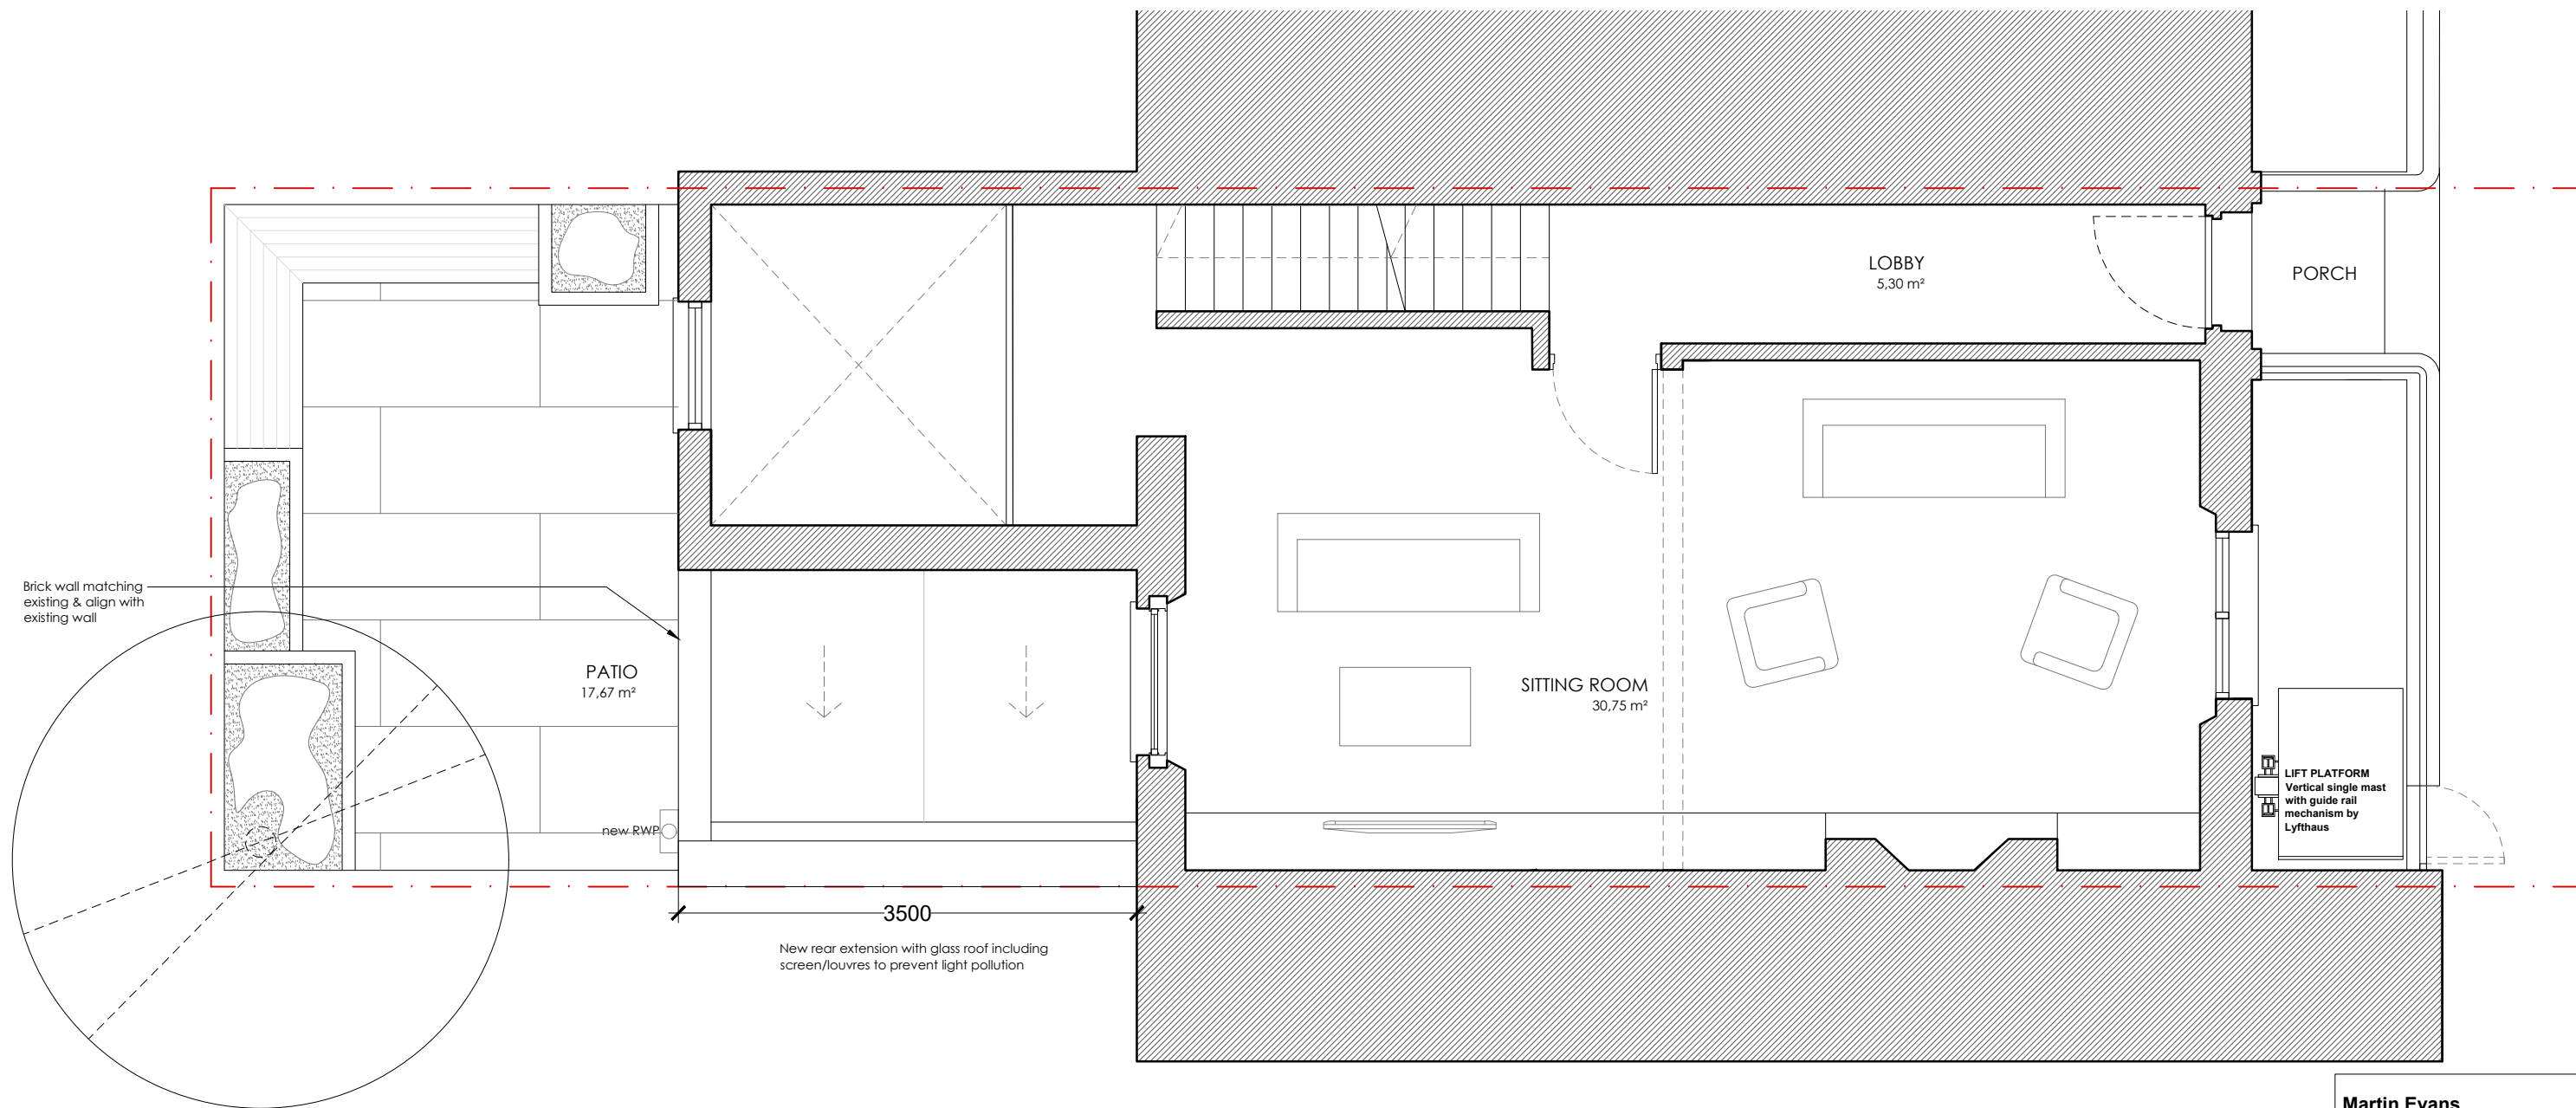

<b>Martin Evans</b> Architects ©	
18 Charlotte Road London EC2A 3PB tel 020 7729 2474	
<b>JOB</b> 17, EDIS STREET NW1 8LE LONDON	
<b>TITLE</b> GROUND FLOOR AS CONSENTED SCHEME	
<b>DATE</b>	27.06.2019
<b>SCALE</b>	1:50 @ A3
<b>DRAWN</b>	C.F.
<b>DRAWING NO.</b> EDI-CONSENT-GA-02	