



NOTES

DO NOT SCALE FROM THIS DRAWING

CONSENTED SCHEME



NOTE:

REF: 20167041/P & 20191886/P

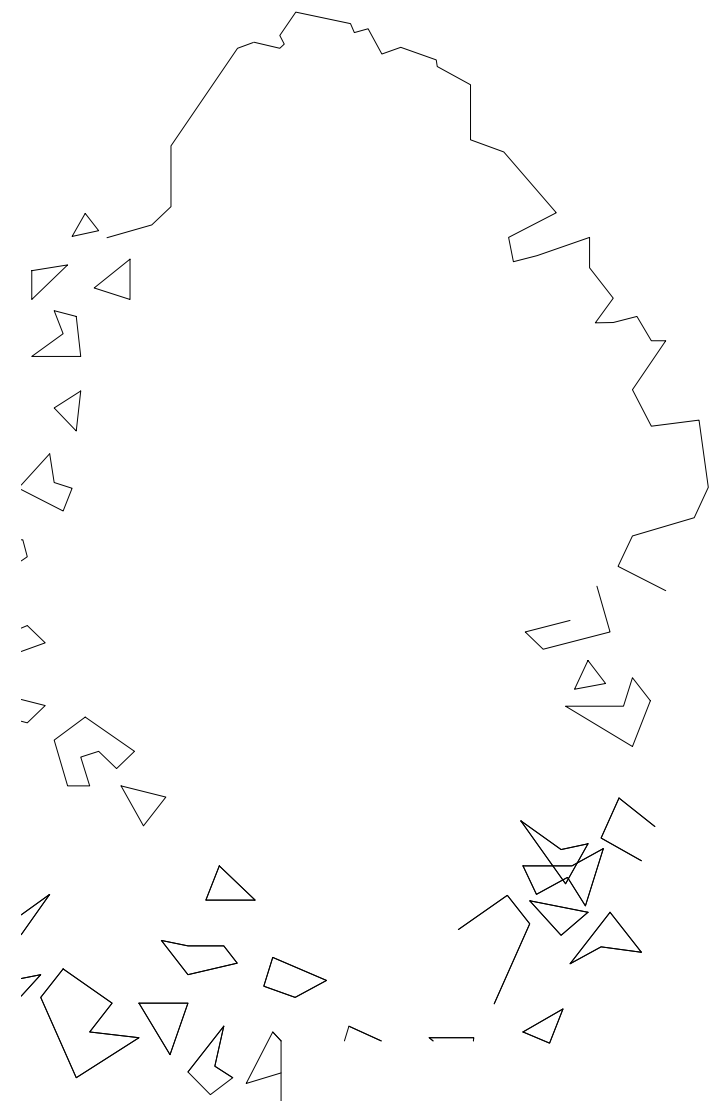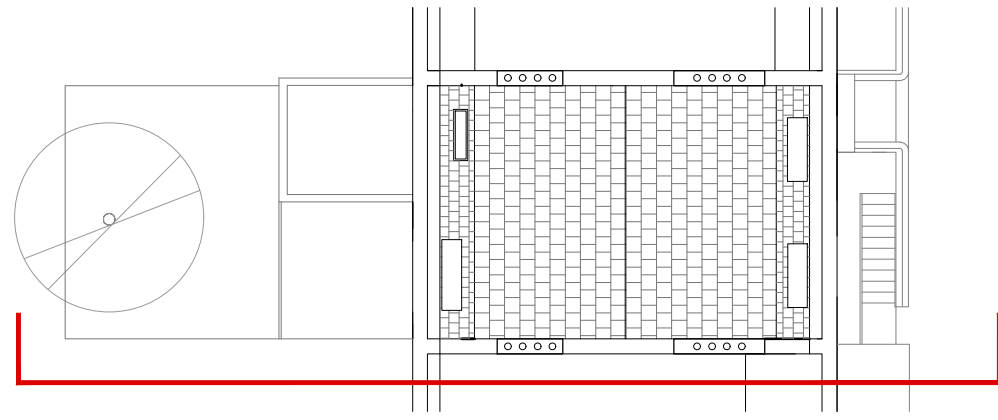

3000 mm high consented previously

2500

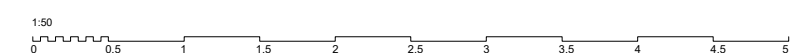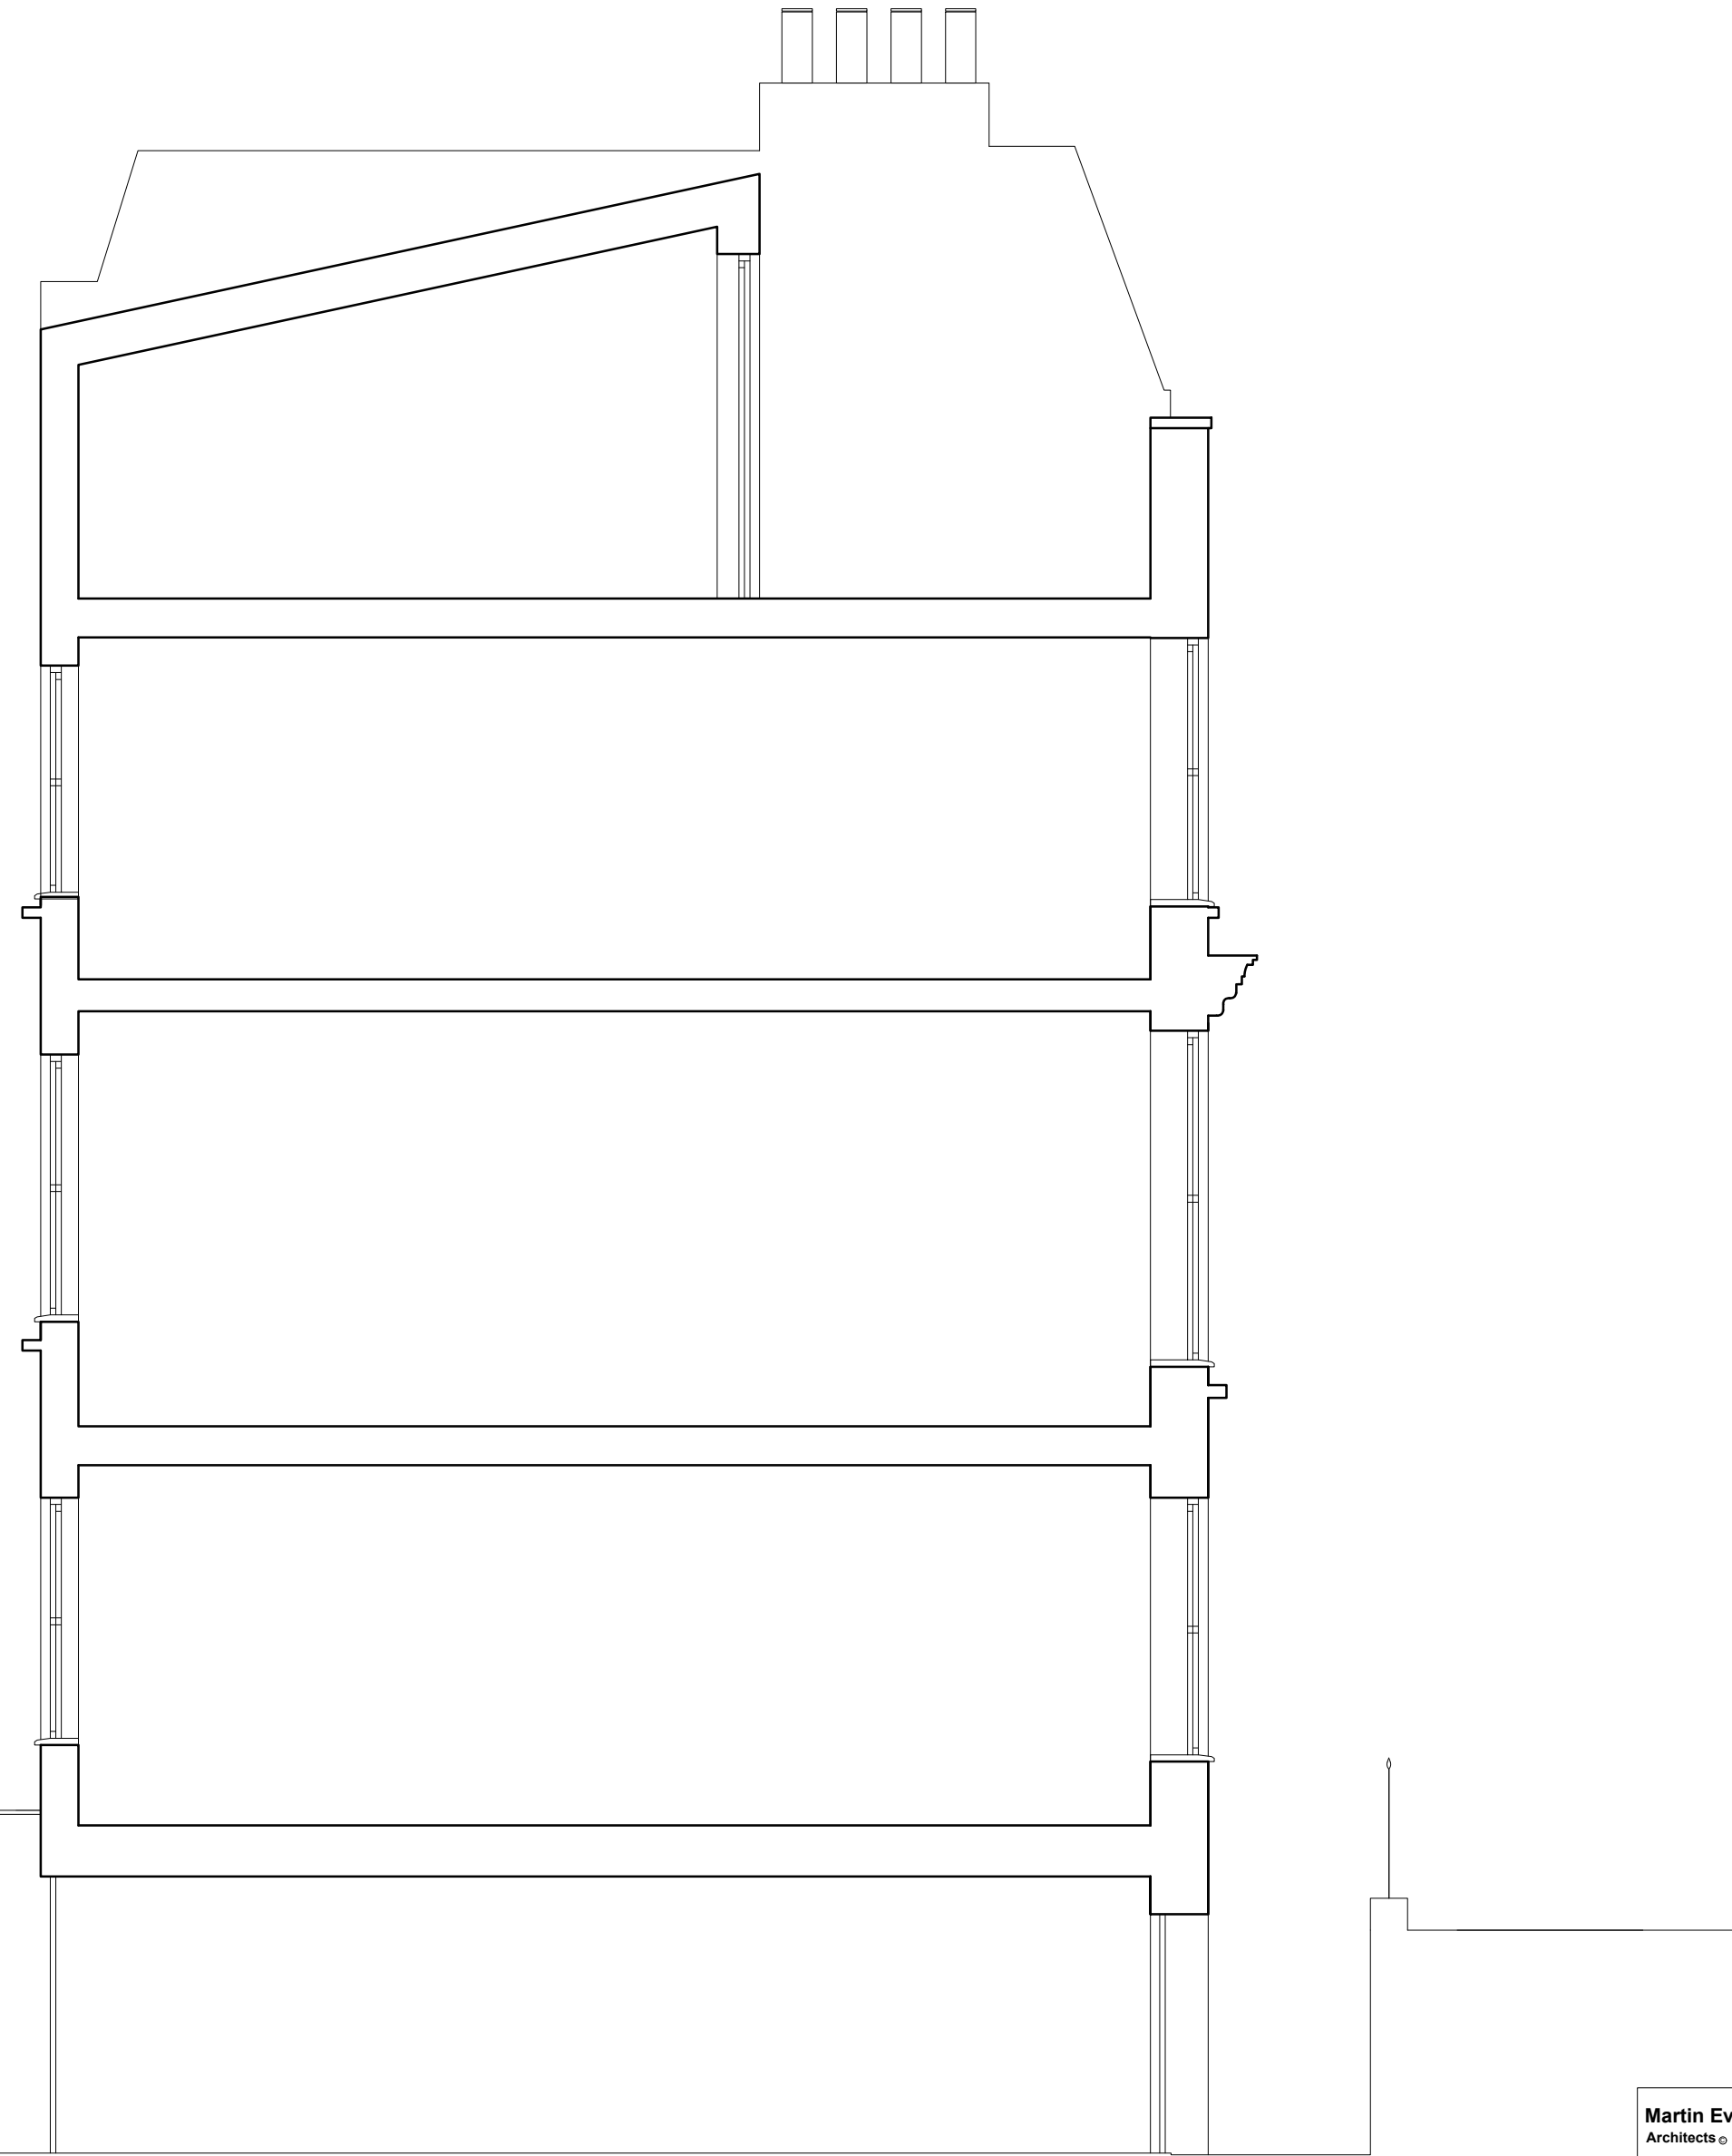

**Martin Evans**  
Architects

18 Charlotte Road  
London EC2A 3PB  
tel 020 7729 2474

**JOB**  
17, EDIS STREET  
NW1 5LE  
LONDON

**TITLE**  
SIDE ELEVATION  
AS CONSENTED SCHEME  
through 16 Edis St.

**DATE** 27.06.2019

**SCALE** 1:50 @ A3

**DRAWN** C.F.

**DRAWING NO.** EDI-CONSENT-GA-16