


NOTES


This drawing and all the information shown is the property of Stace LLP and shall not be copied in whole, or in part, or used for any other purpose without written permission of the company. All figured dimensions are to take precedence over scaled dimensions. All dimensions are to be checked on site. Any discrepancies must be reported to the Designer for verification prior to commencement of the affected works.

If this Auto CAD drawing is being read by any system other than Auto CAD it should be checked against an original hard copy printed by Stace LLP. Stace LLP cannot accept liability for omissions.

The original measured survey was prepared by ProMap

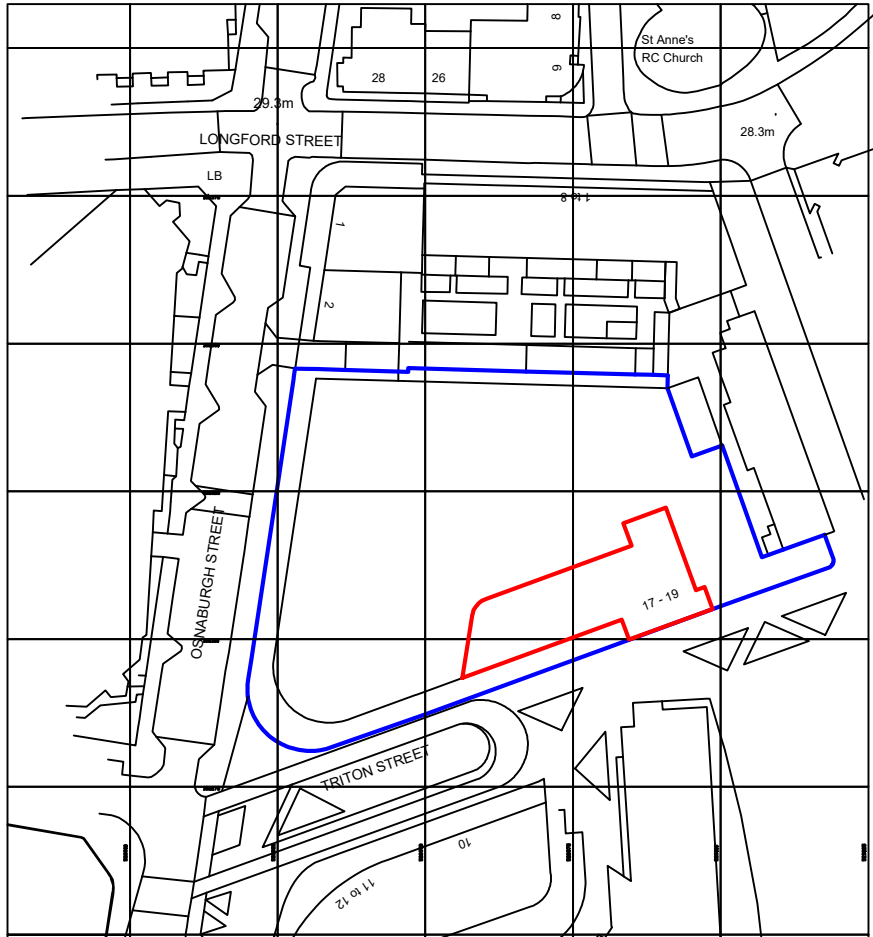

Ordnance Survey, (c) Crown Copyright 2019. All rights reserved. Licence number 100022432

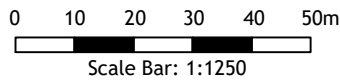

www.stace.co.uk

Rev	Date	Description	Drn

Client
Produce UK Fit-Out
 Project Name
Regent's Place
17 - 19 Triton Street
London, NW1 3BF

Drawing Title
Site Location Plan

Scale 1:1250	Sheet Size A4
Date 27/06/2019	Drn by MC
Drawing No. 19/704/P04	
Rev	