


ENDSLEIGH GARDENS

TAVITON STREET

GORDON SQUARE


GORDON STREET

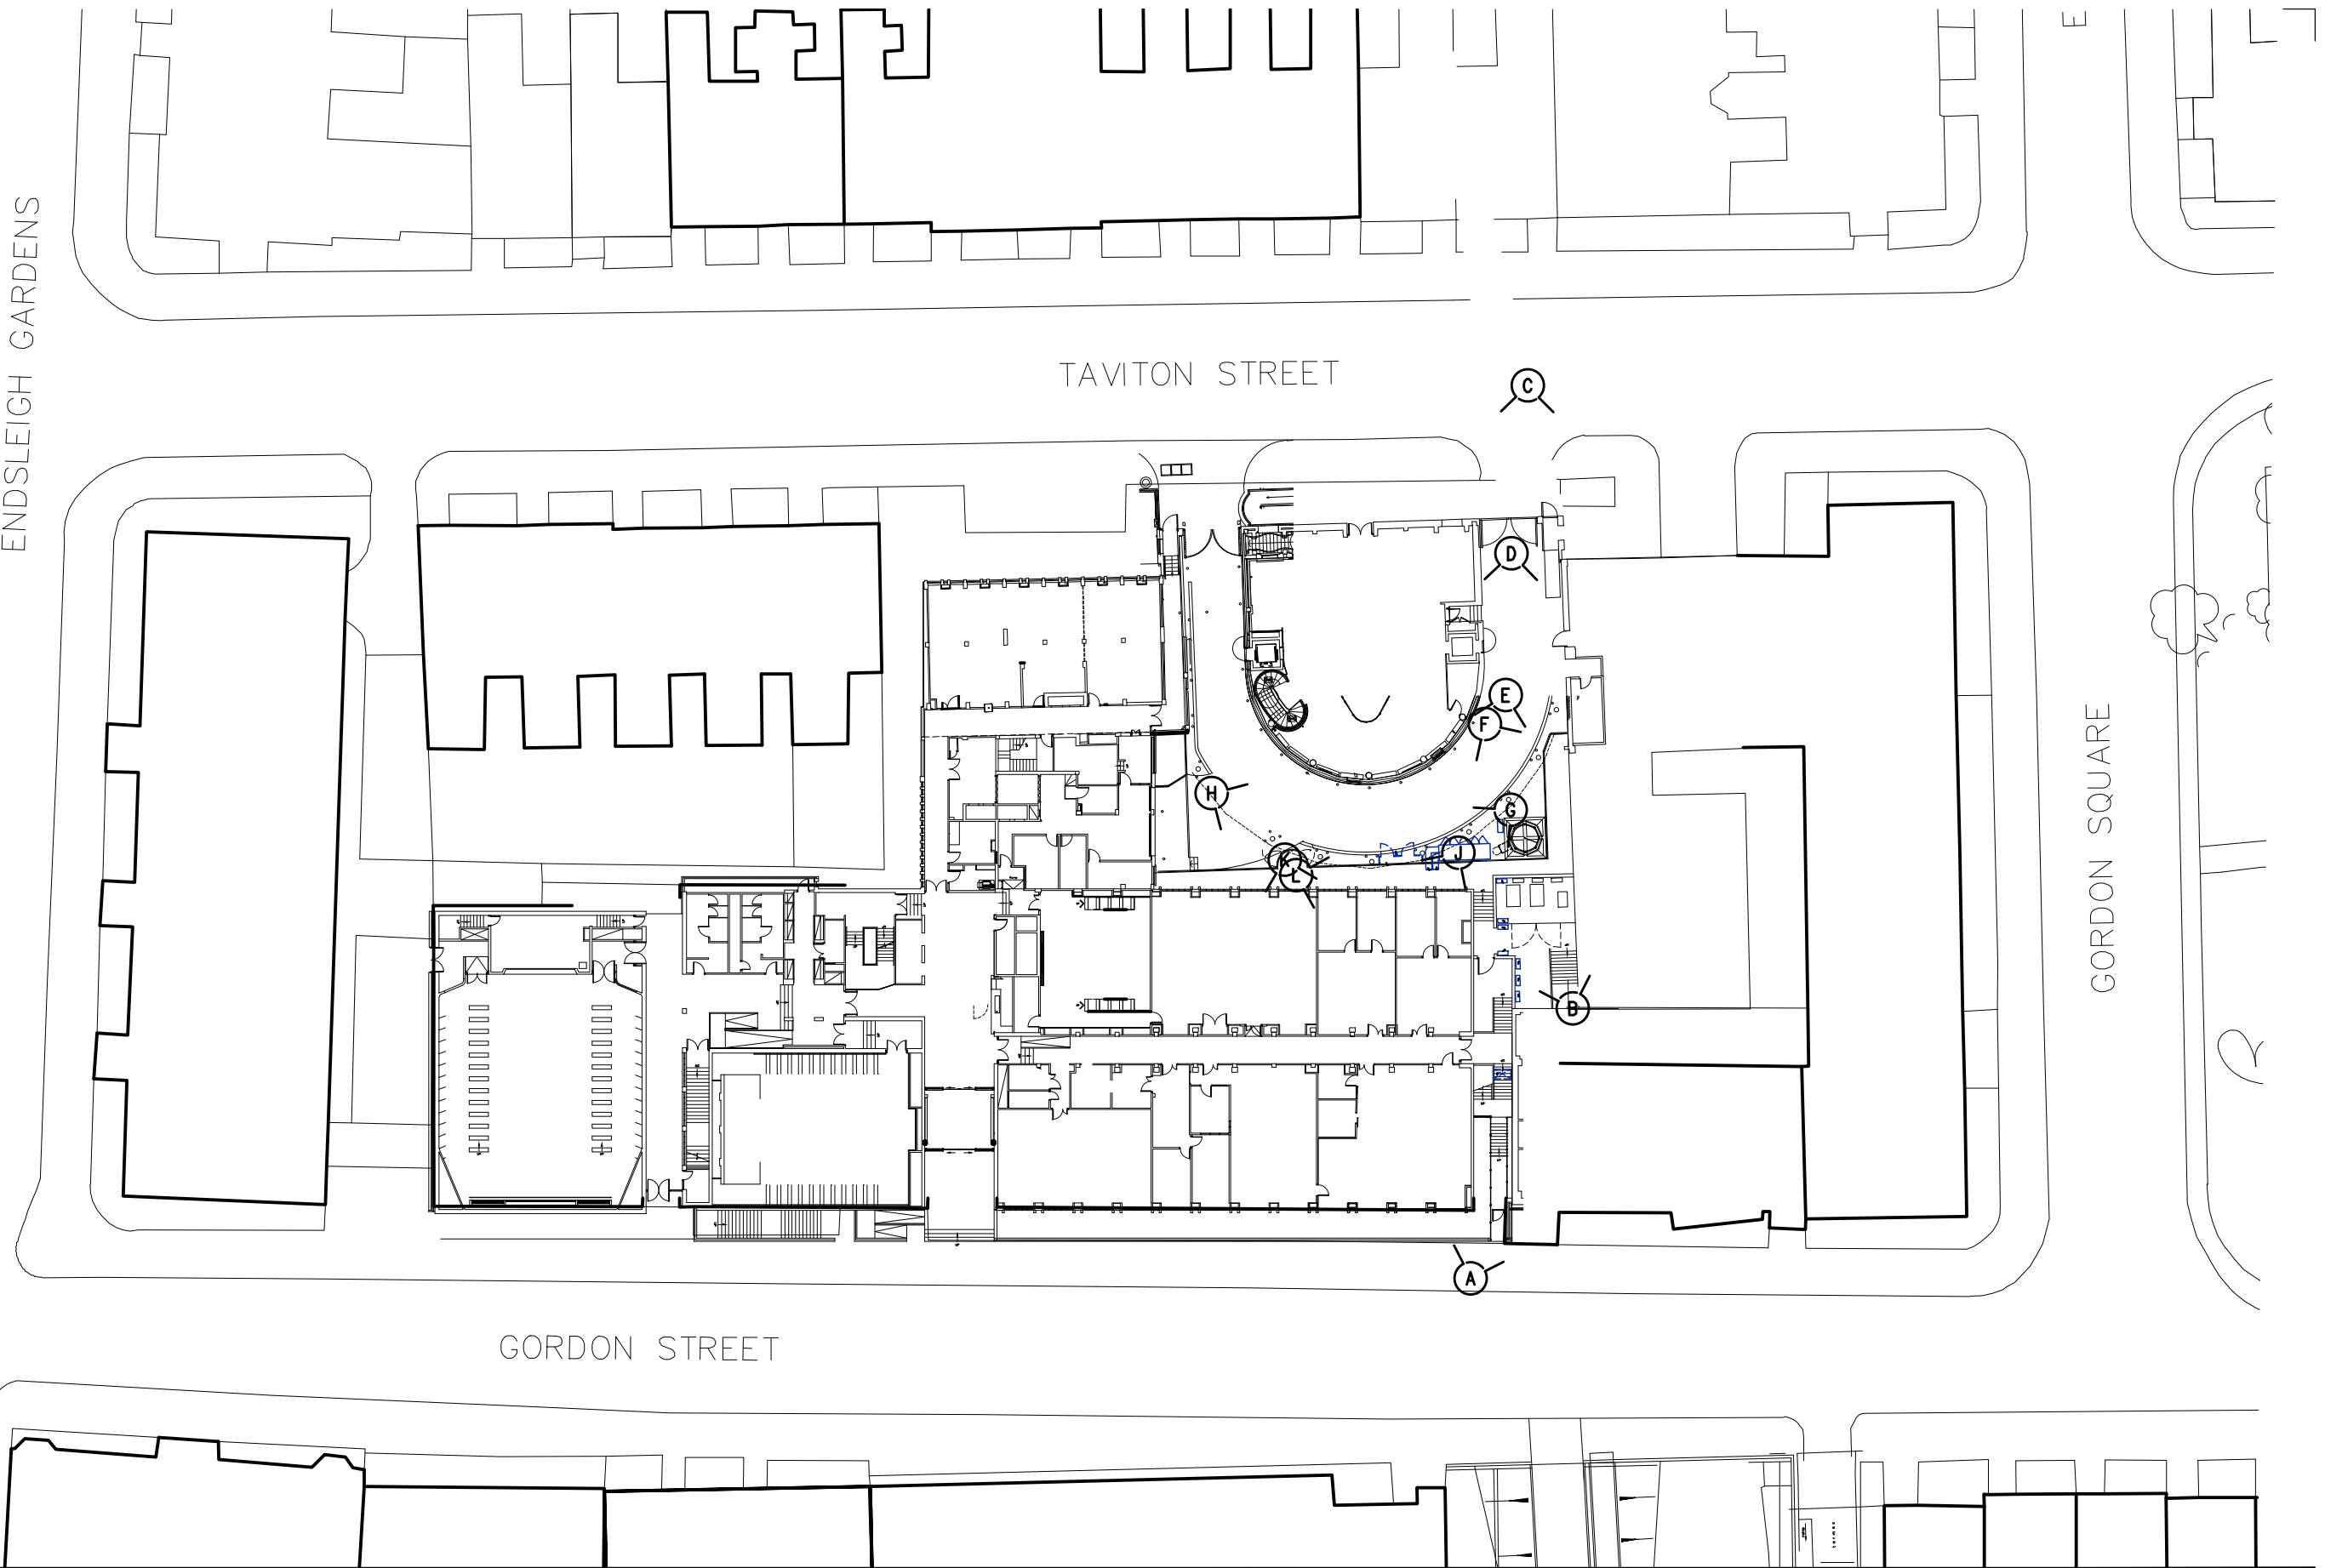

rev: -- by: -- date: -- -- -- -- -- chk: --



1:500 scale (existing Ground Floor shown)
read with photos sheet L(00)04, and with plans for proposed works at each storey

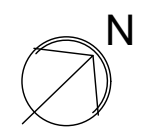

WILSON MASON

Wilson Mason LLP - Chartered Architects - www.wilsonmason.co.uk
8, New Concordia Wharf, Mill Street, London SE1 2BB T: 020 7637 1501

This drawing is to be read in conjunction with all relevant consultants' and specialists' drawings.
Notify the Contract Administrator of any discrepancies before proceeding.
Do not scale from this drawing. All dimensions are to be checked on site. This drawing is subject to copyright.

client University College London	project BEAMS MAPS, Christopher Ingold Building	rev --
drawing Photographs Location Plan	Information 6780 - L(00)003	
1:500 at a3		