



General Notes

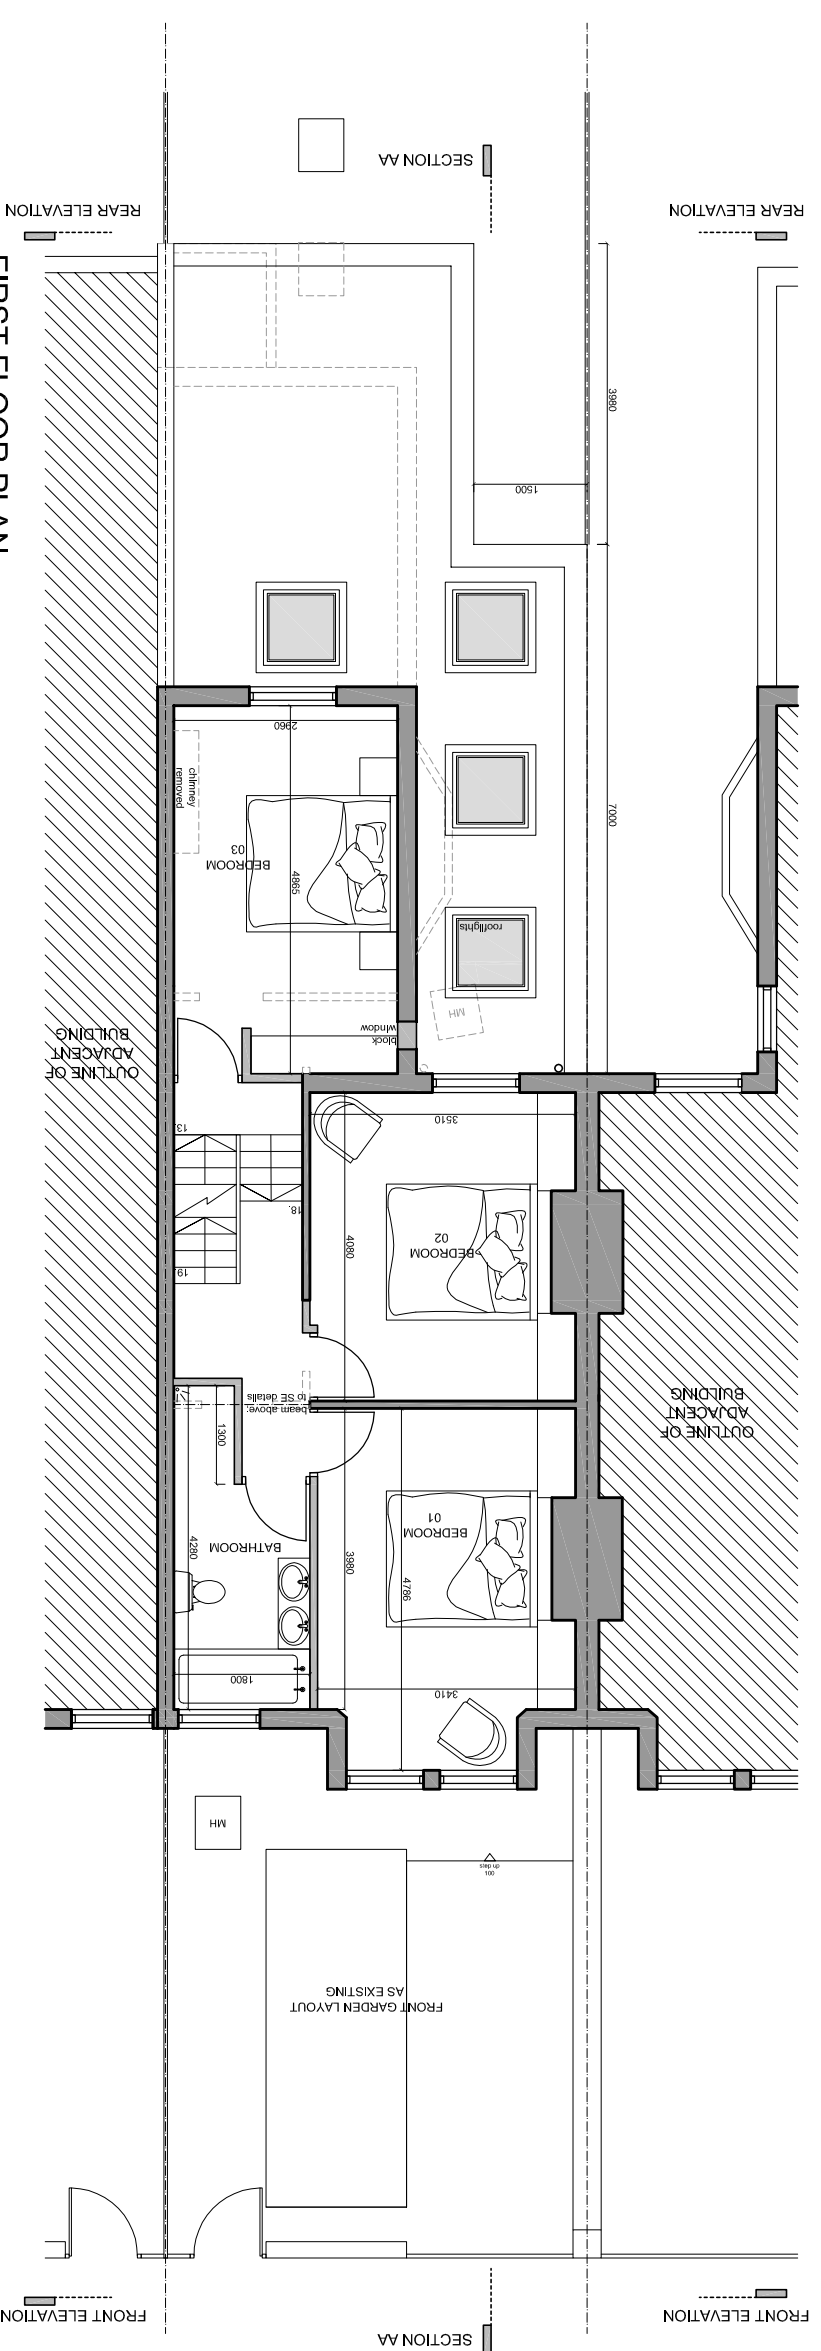

FIRST FLOOR PLAN

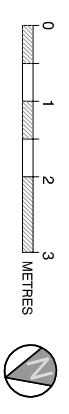

No.	Revision/Issue	Date

From Name and Address

GOAStudio | London
residential architecture
Hoxton MK1 | 18-20 Paul Street | EC2A 4NE | London

Project Name and Address
Rooftop extension, single storey rear extension,
front garden alterations and internal alterations
to a single family dwelling
73 Goldhurst Terrace NW6 3HA, London

Project	Sheet
1917 Finchley Road	PROPOSAL
Date	FIRST FLOOR PLAN
July 2019	1917
Scale	33
1:100 @ A3	