



General Notes

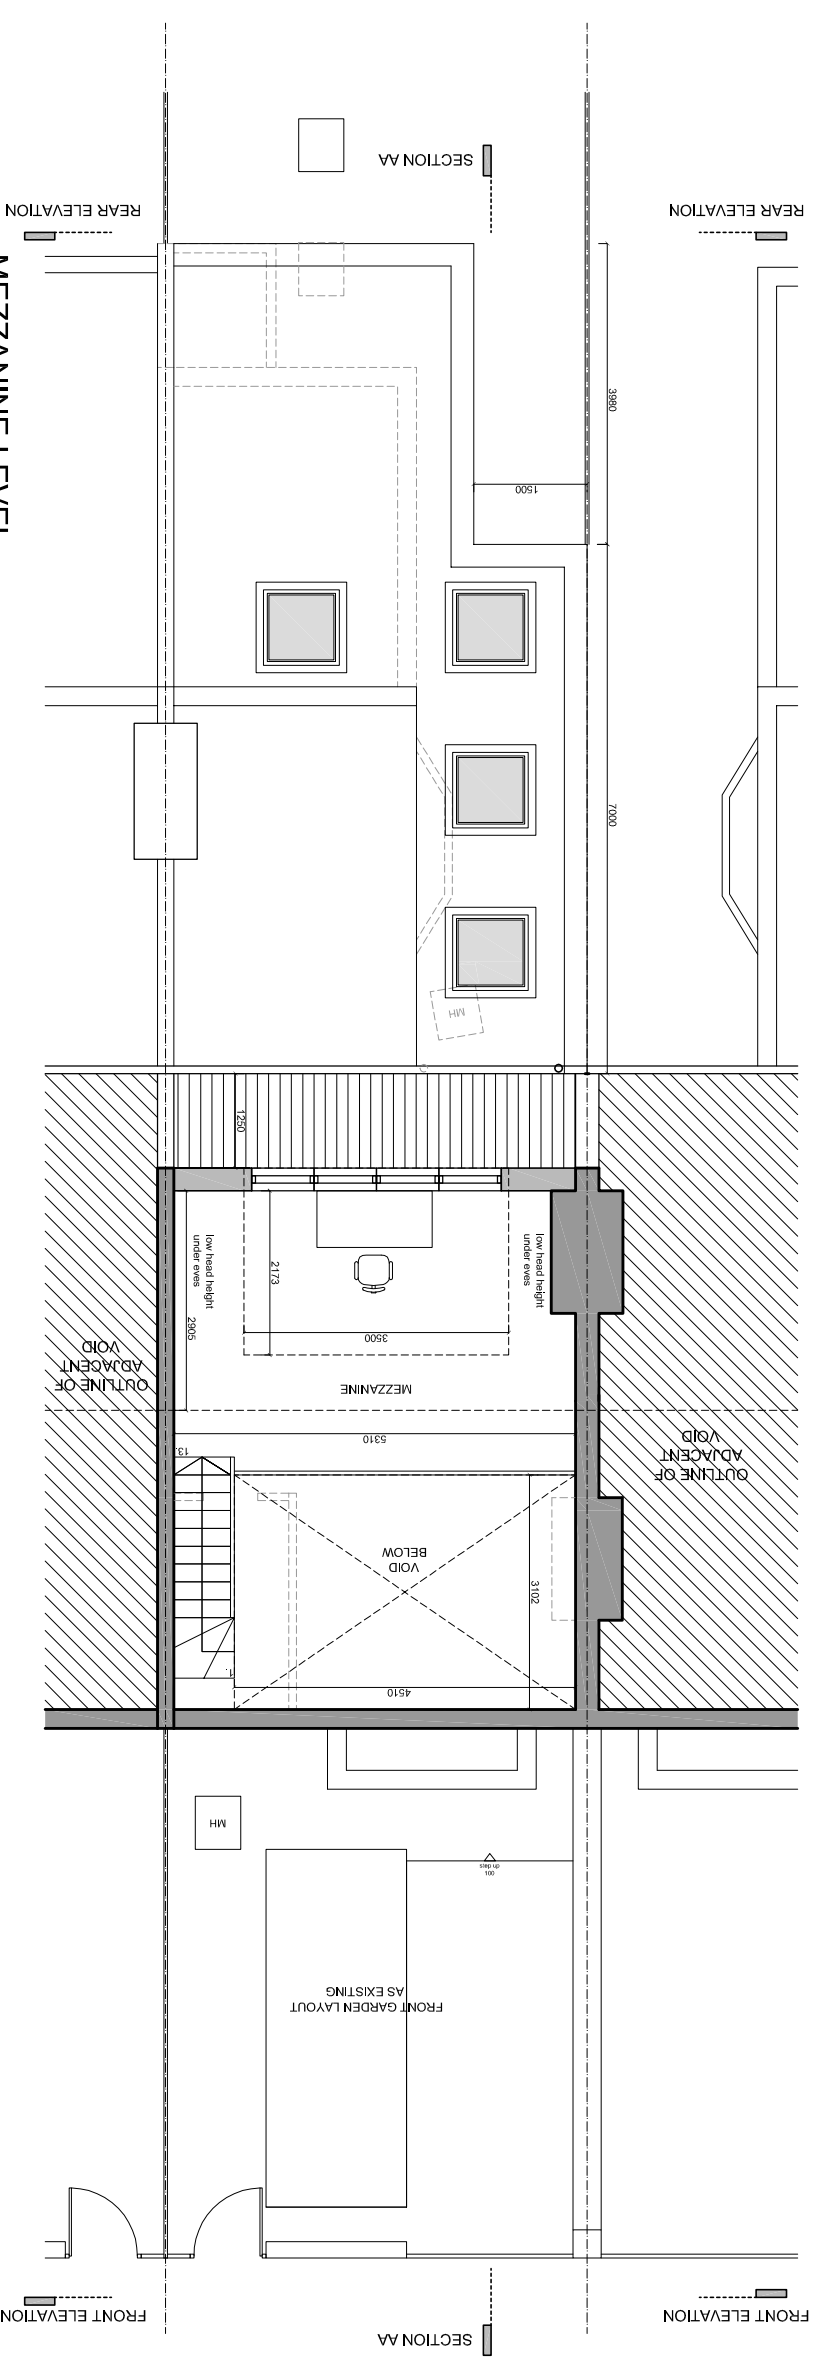

MEZZANINE LEVEL

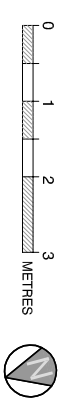

No.	Revision/Issue	Date

From Name and Address

**GOAStudio | London**  
residential architecture  
Horton Mill | 18-20 Paul Street | EC2A 4NE | London

**Project Name and Address**  
Rooftop extension, single storey rear extension,  
front garden alterations and internal alterations  
to a single family dwelling  
73 Goldhurst Terrace NW6 3HA, London

Project	Sheet
1917 Finchley Road	PROPOSED
Date	MEZZANINE LEVEL
July 2019	1917
Scale	35
1:100 @ A3	