

No.	Revision/Issue	Date

Firm Name and Address


GOAstudio | London  
residential architecture  
Horton MK1 1BS40 Paul Street | EC2A 4NE | London

Project Name and Address

Roof extension, single storey rear extension,  
front garden alterations and internal alterations  
to a single family dwelling

73 Goldhurst Terrace NW6 3HA, London

Project	Stack
1917 Finchley Road	PROPOSAL
Date	SECTION AA
July 2019	
Scale	1917
1:100 @ A3	39

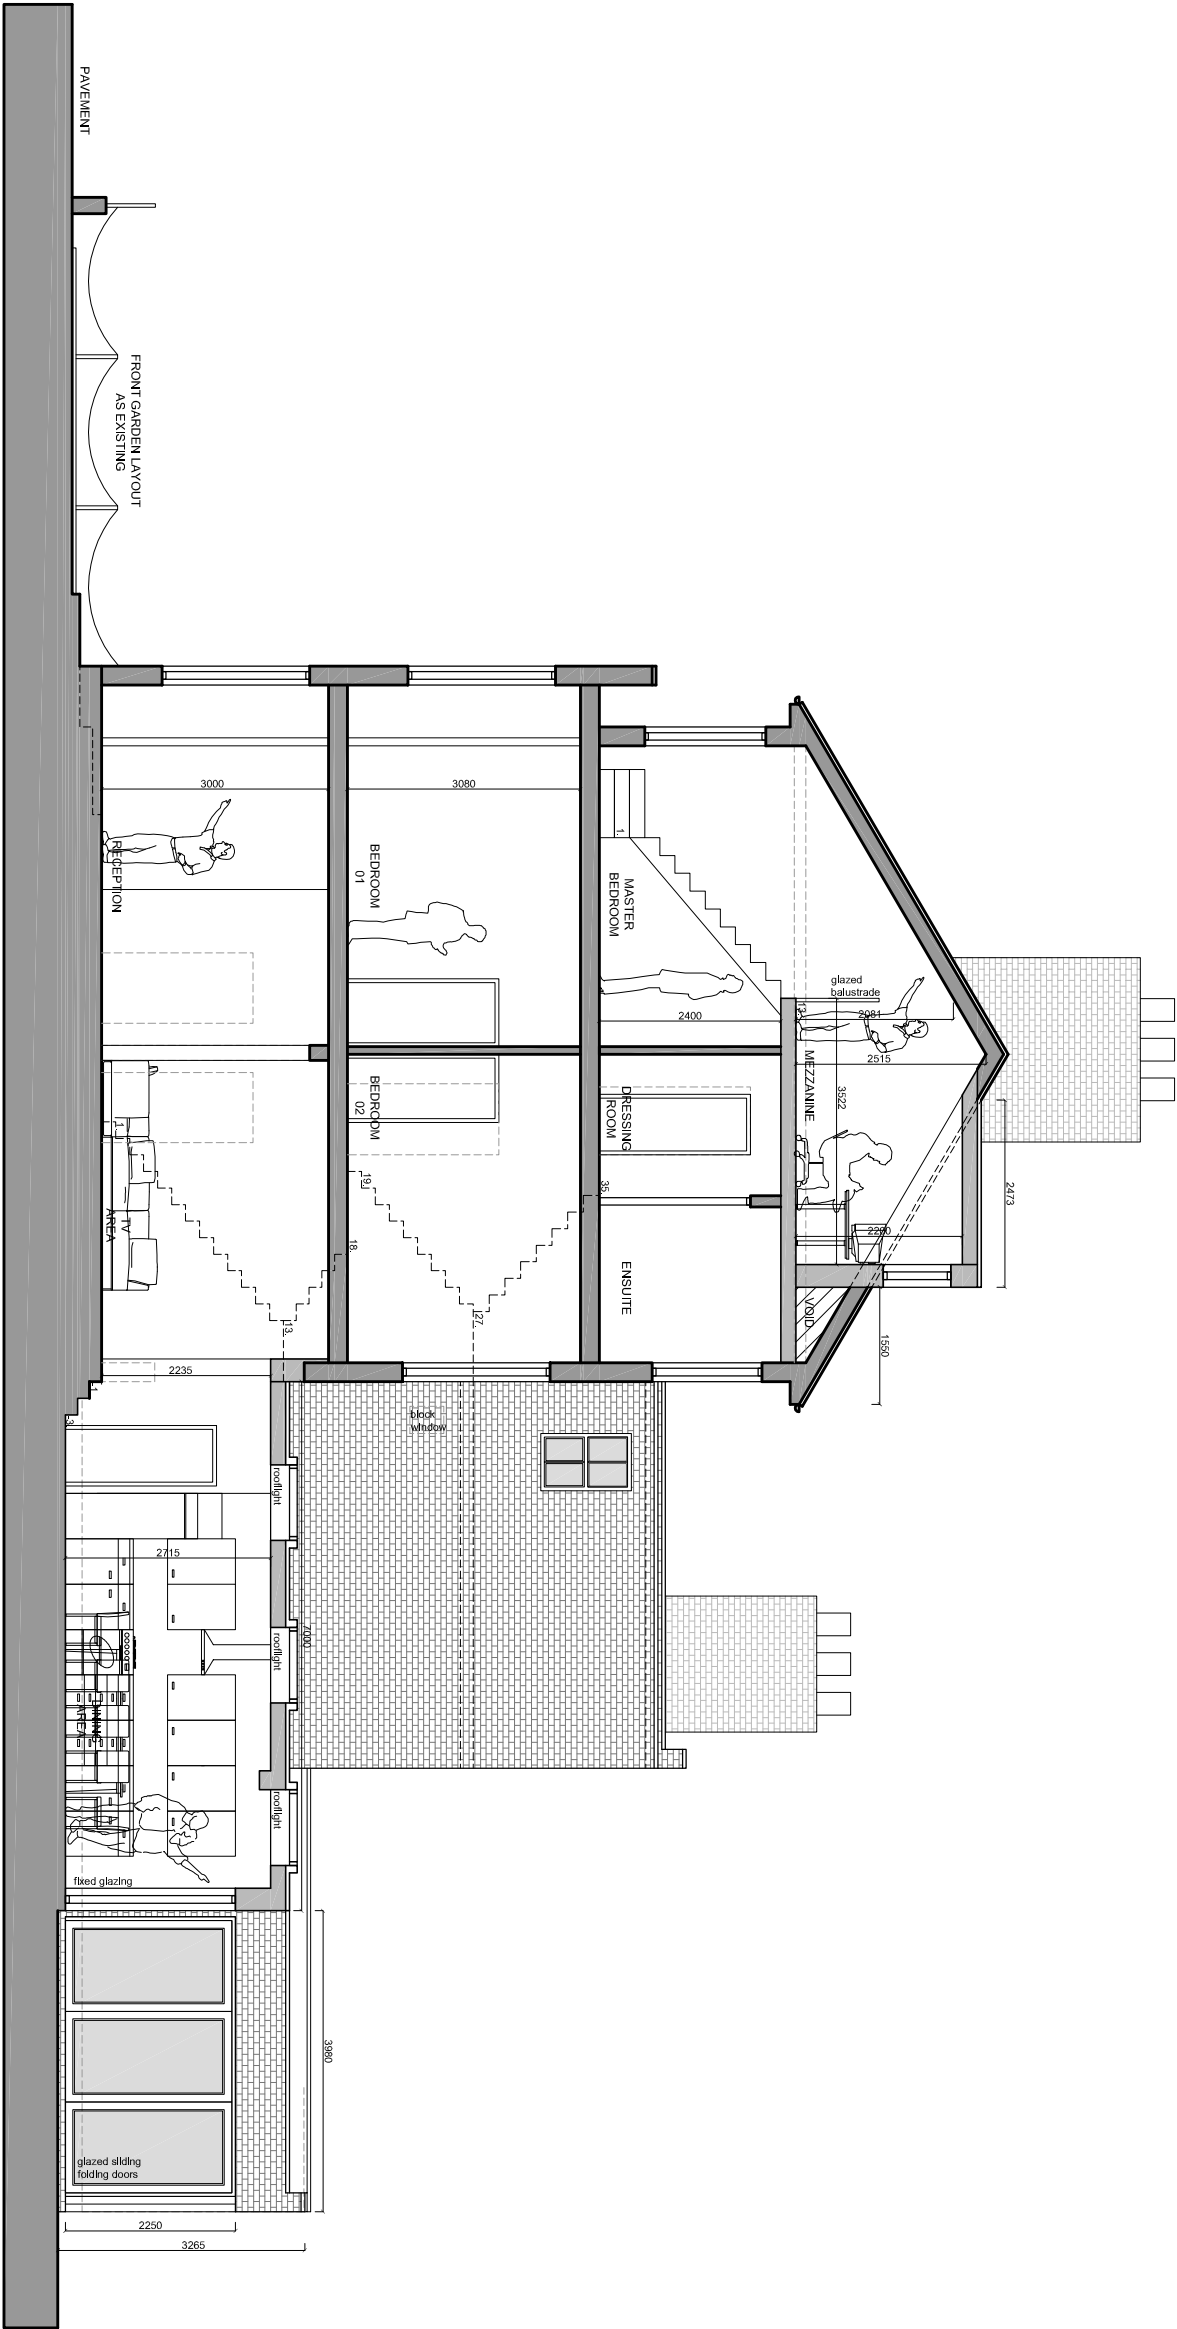

SECTION AA

