



SEC EXISTING SECTION AA
Scale: A3 1:100 A1 1:50



SEC PROPOSED SECTION AA
Scale: A3 1:100 A1 1:50

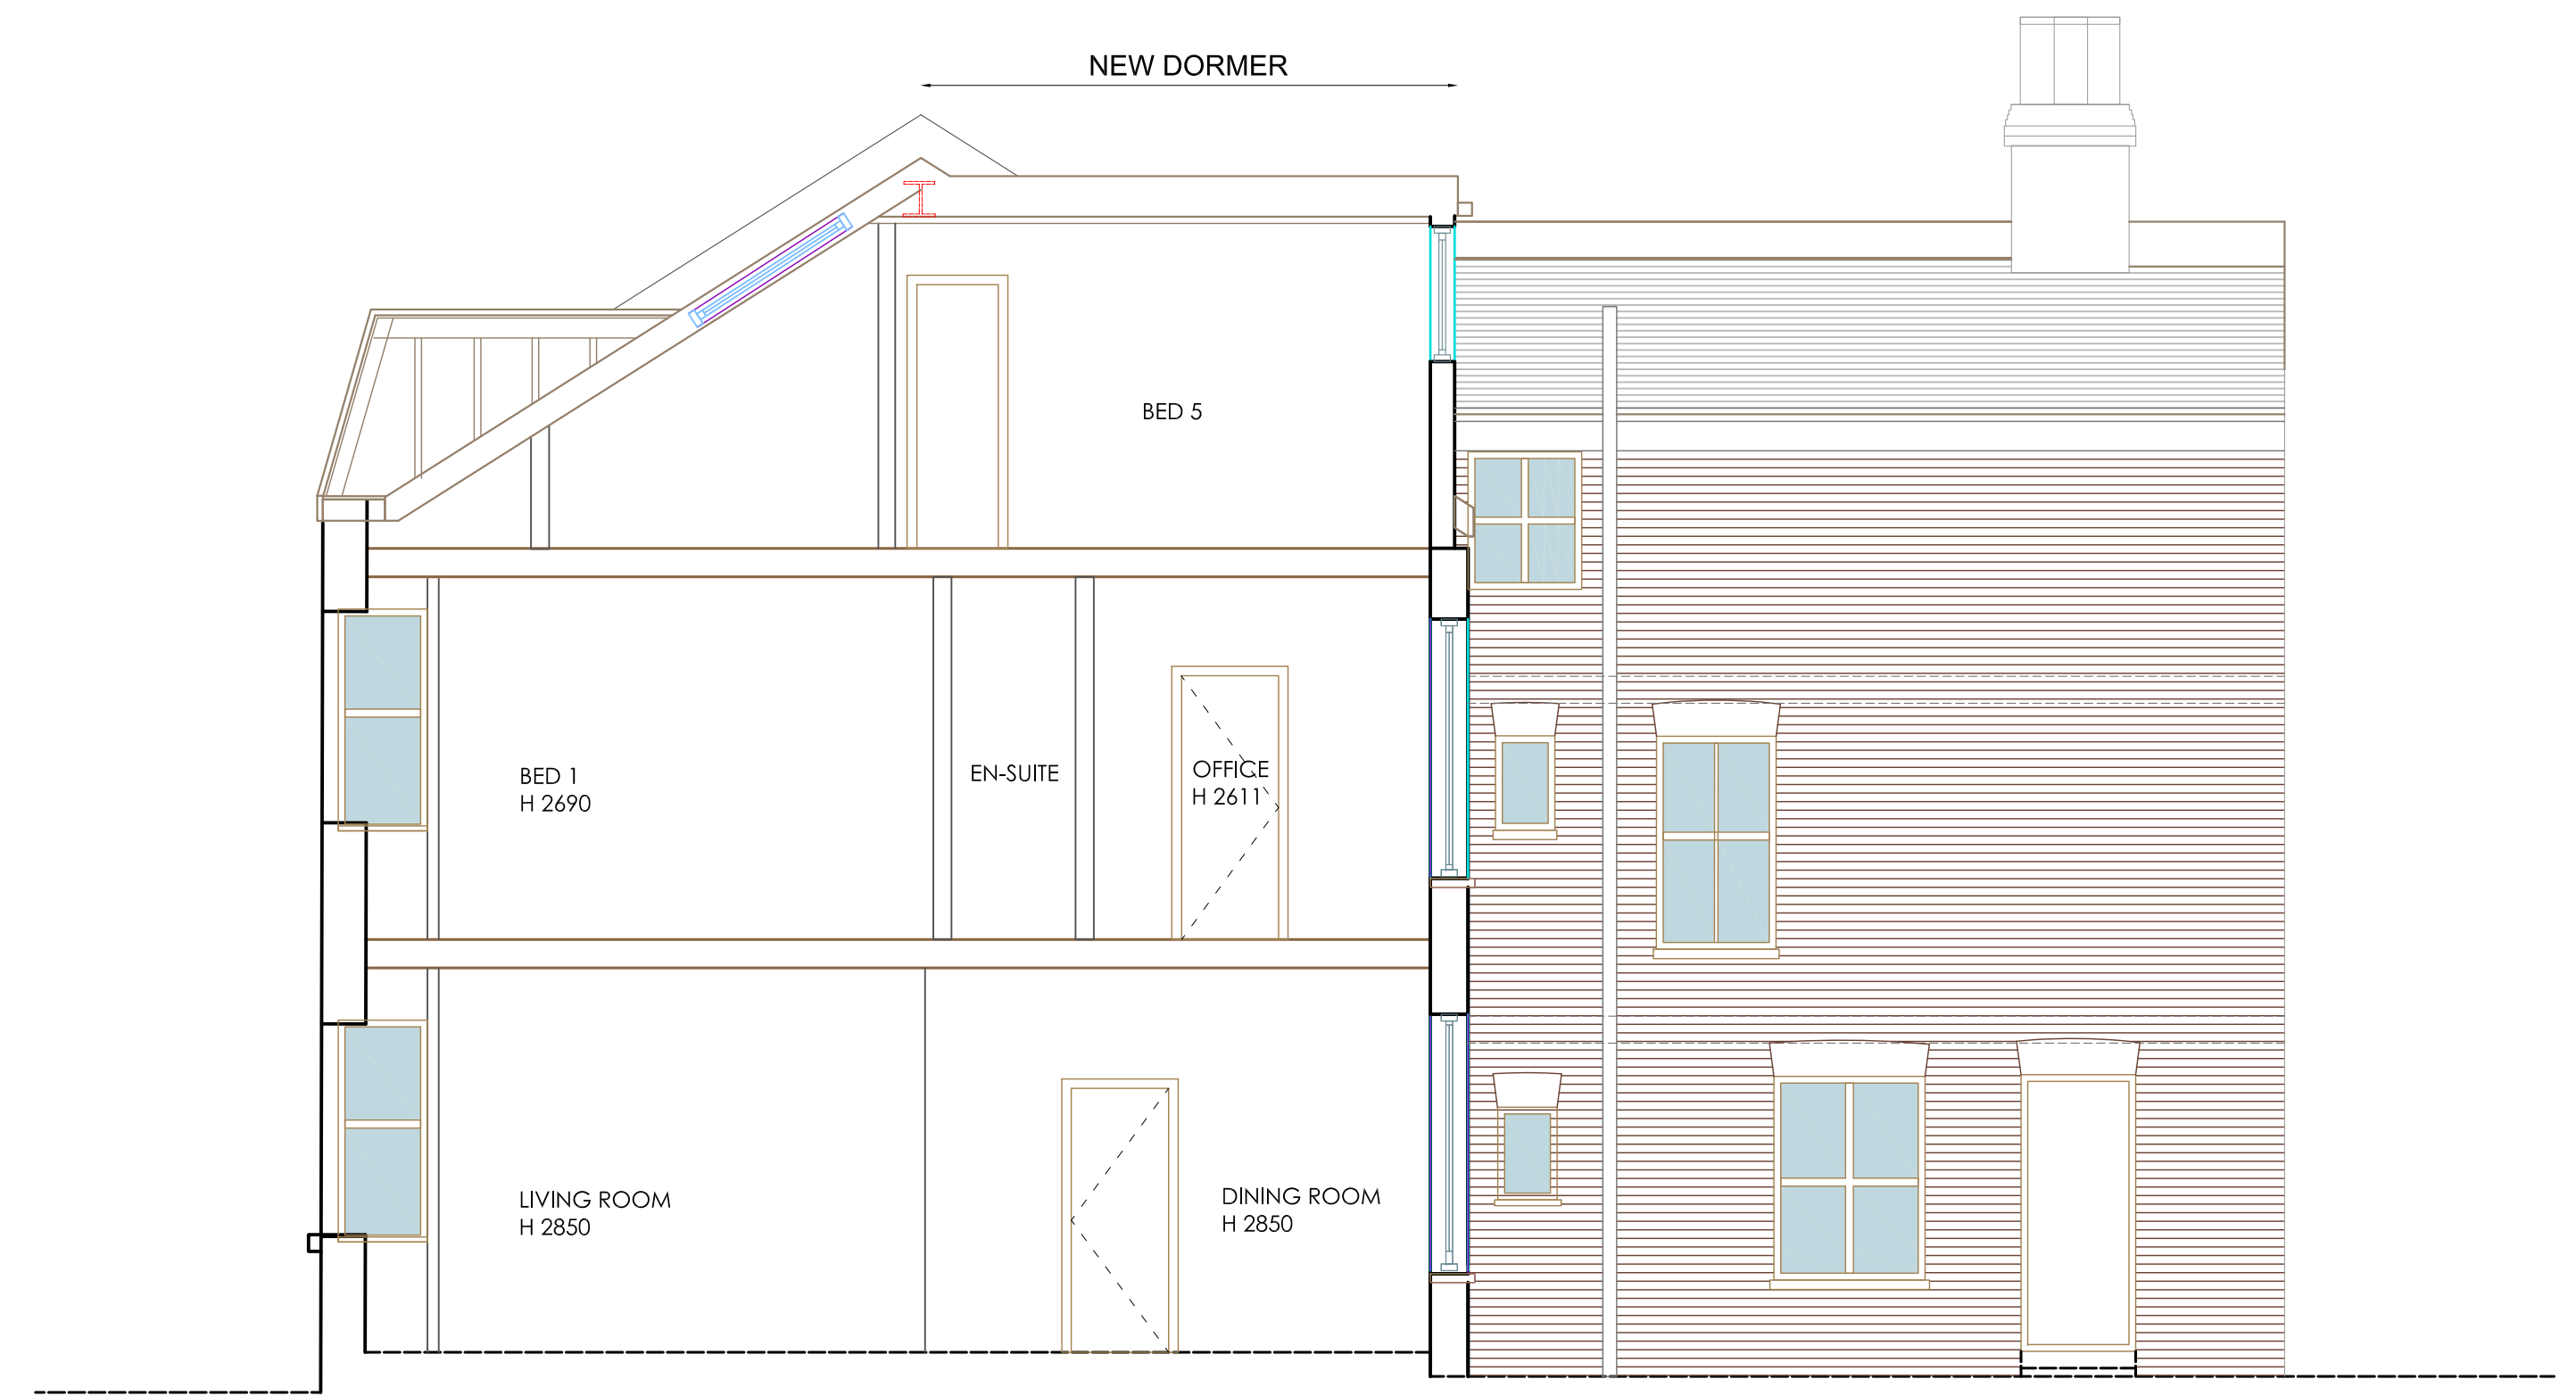

ELE EXISTING REAR ELEVATION
Scale: A3 1:100 A1 1:50

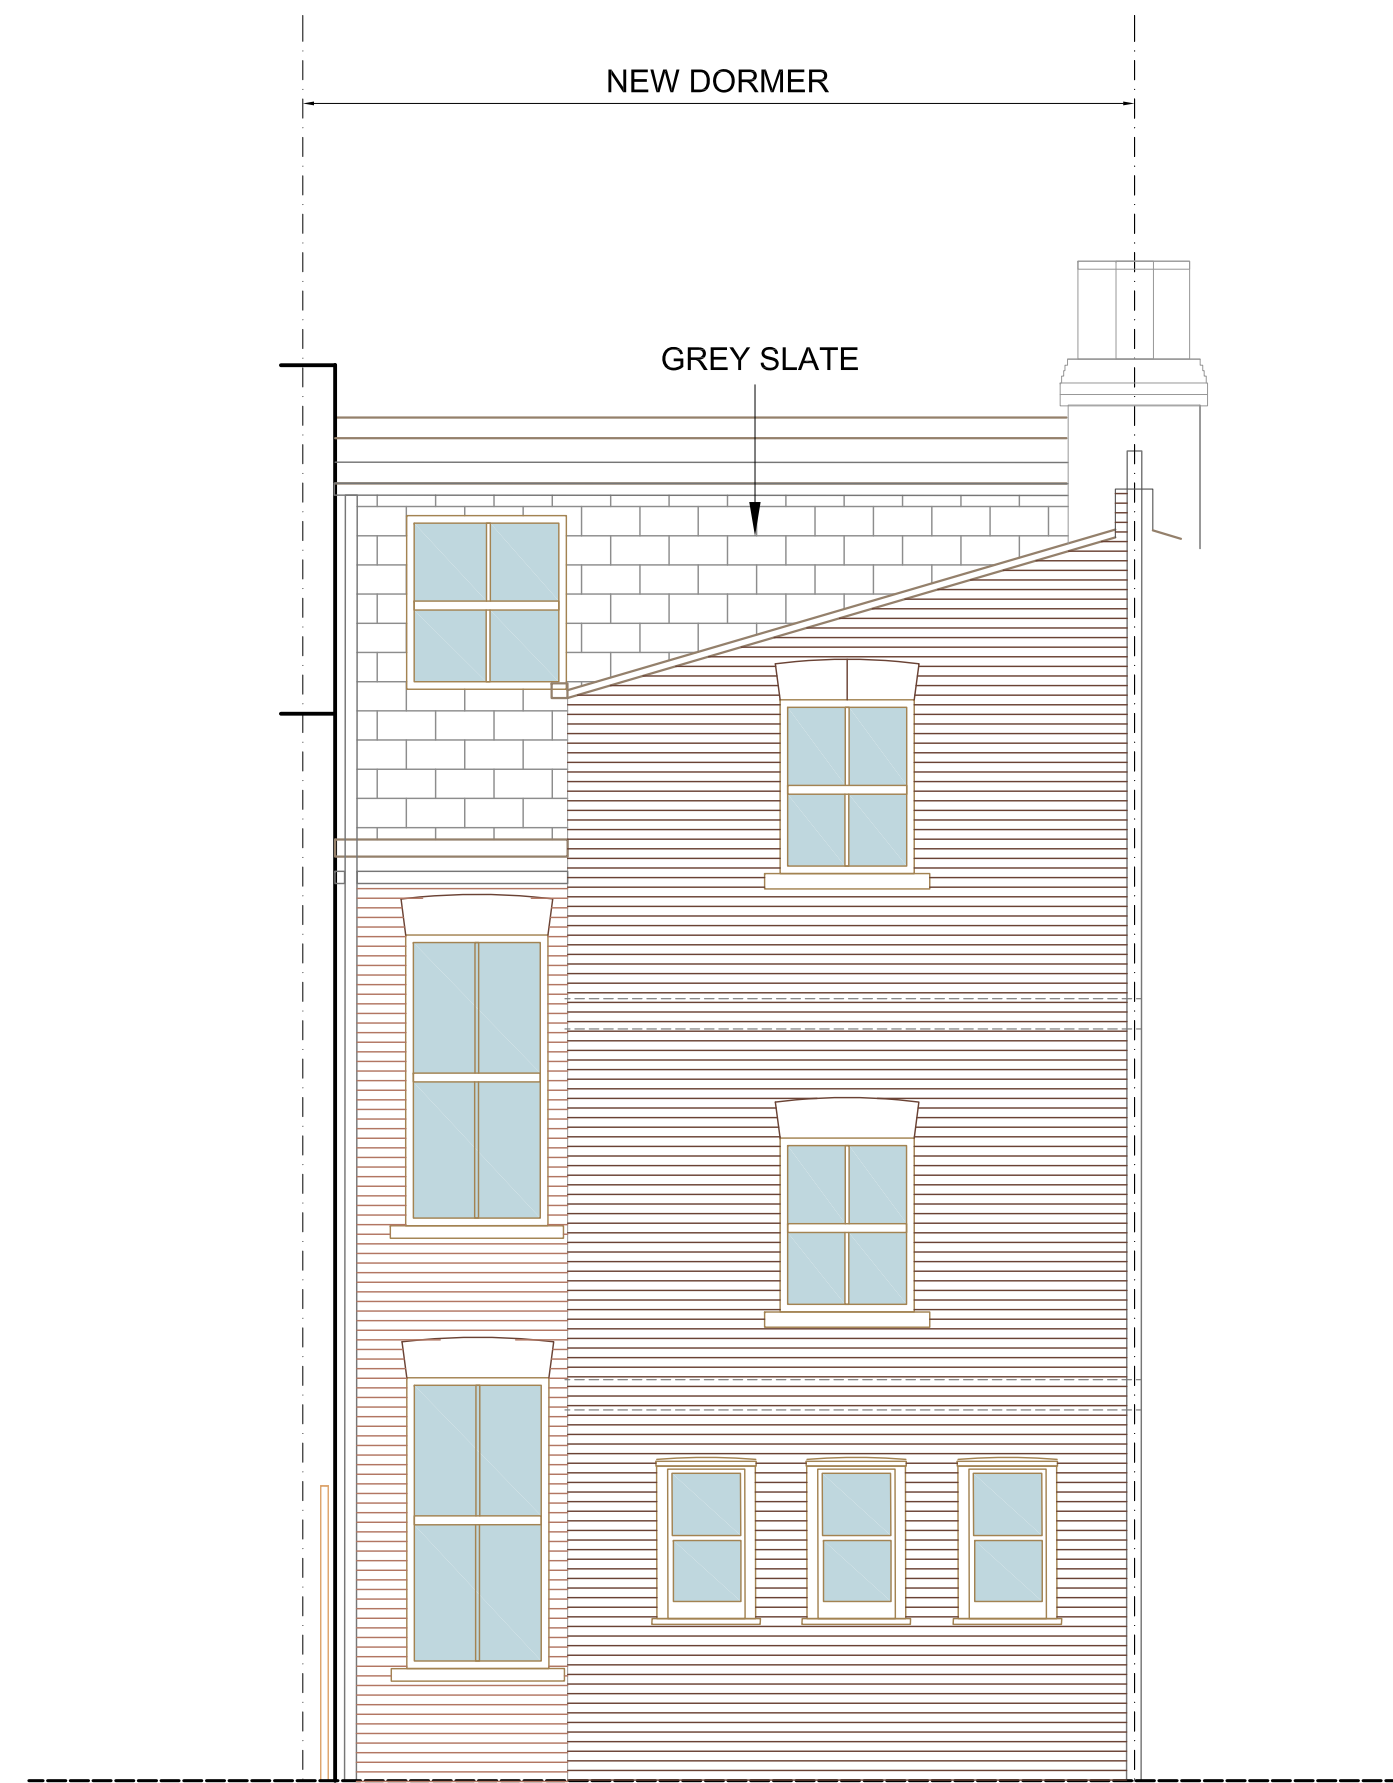

ELE EXISTING REAR ELEVATION
Scale: A3 1:100 A1 1:50

DRAWING NOTES

COPYRIGHT
THIS DRAWING IS THE COPYRIGHT OF PERCEPTIONS AND MAY NOT BE USED WITHOUT THEIR CONSENT

DIMENSIONS
WRITTEN DIMENSIONS TO BE TAKEN IN PREFERENCES TO SCALED DIMENSIONS. THE CONTRACTOR IS RESPONSIBLE FOR CHECKING ALL DIMENSIONS BEFORE WORK STARTS.

LOCAL AUTHORITY
ALL WORK IS TO BE CARRIED OUT TO THE REQUIREMENTS, AND TO THE SATISFACTION OF THE LOCAL AUTHORITY.

DISCREPANCIES
ANY DISCREPANCIES TO BE BROUGHT TO THE ATTENTION OF THE ARCHITECT IMMEDIATELY.

GENERAL
FOR POSITIONS AND DETAILS OF ALL STRUCTURAL DETAILS SUCH AS COLUMNS, POST, PADSTONES, JOIST AND RAFTER SIZE, STEELS, FOUNDATIONS ETC CONTRACTOR MUST REFER TO STRUCTURAL ENGINEER'S DETAILS AND DRAWINGS

ALWAYS CHECK ALL MEASUREMENTS ON SITE AGAINST DRAWINGS - ANY DISCREPANCY TO BE DISCUSSED IMMEDIATELY WITH ARCHITECT

REVISION

NO	REVISION	DATE
A	GENERAL REVISION ELEVATIONS AND SECTION	09 07 19

PLANNING ISSUE

CLIENT: MR NICK DART

JOB: 40 ACHILLES ROAD

DRAWING: EXISTING AND PROPOSED ELE AND SEC AA

DRAW NO	SCALE	DATE
1460 - 03A	A3 1:100 A1 1:50	JUNE 2019
STATUS	ISSUED TO	DATE

PERCEPTIONS ARCHITECTURAL AND DESIGN SERVICES

telephone
+44(0)208201 9818

