
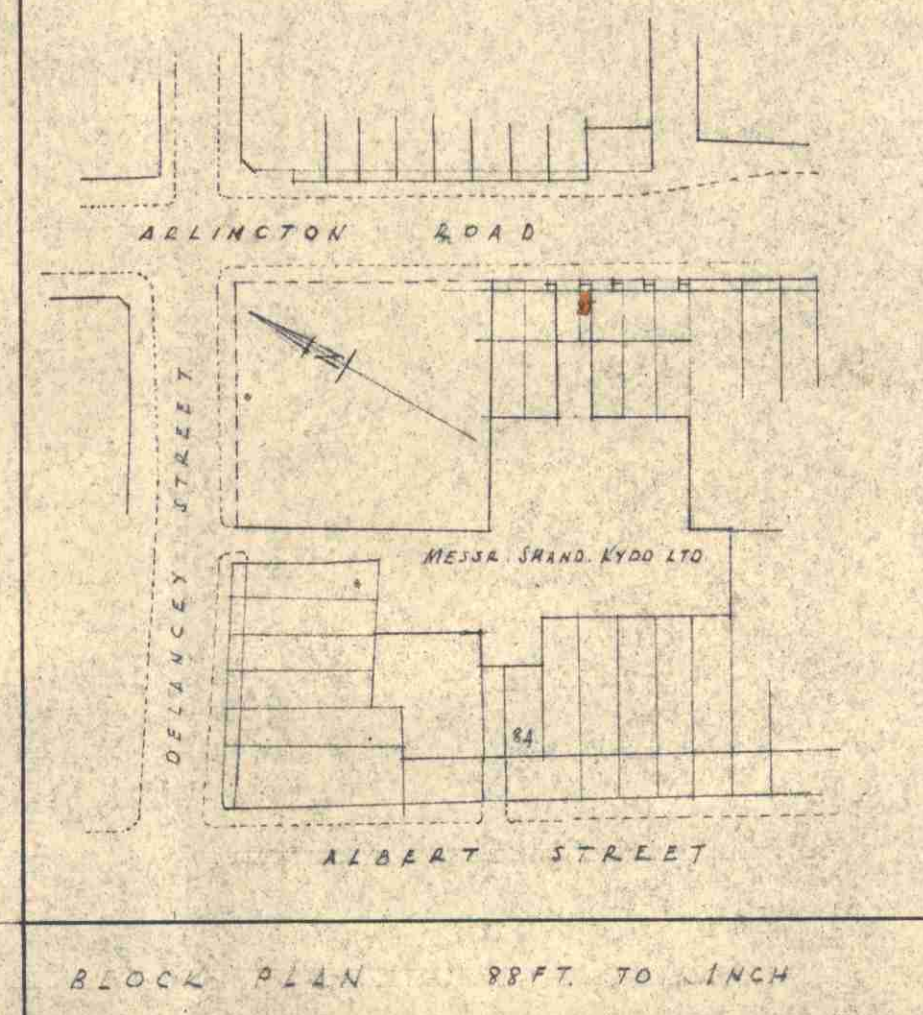
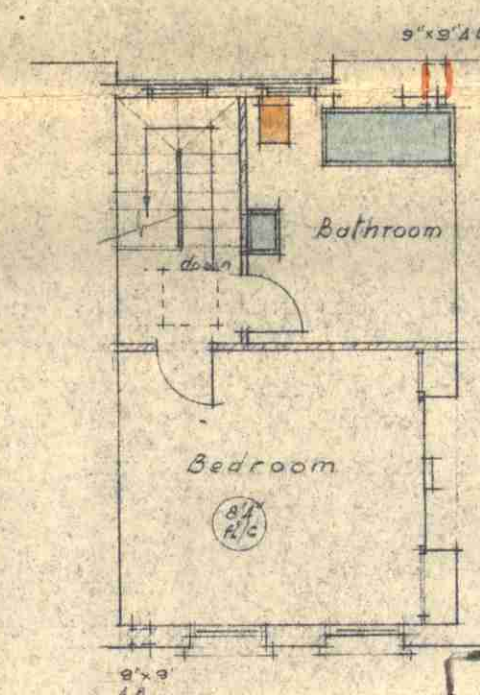
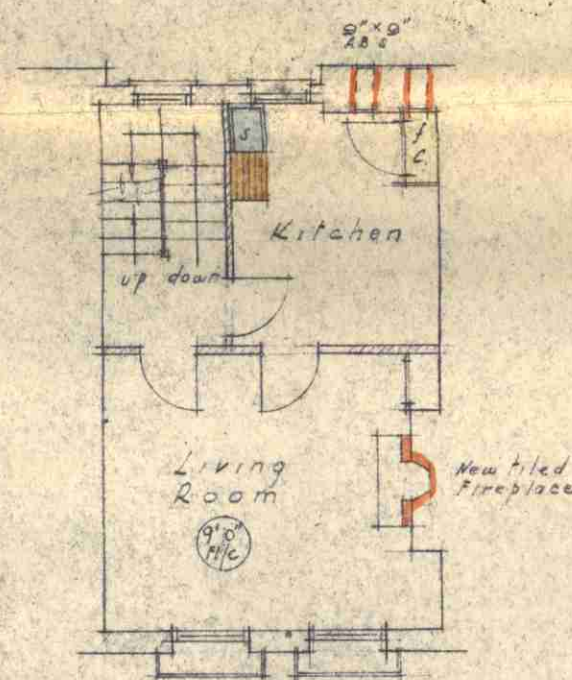
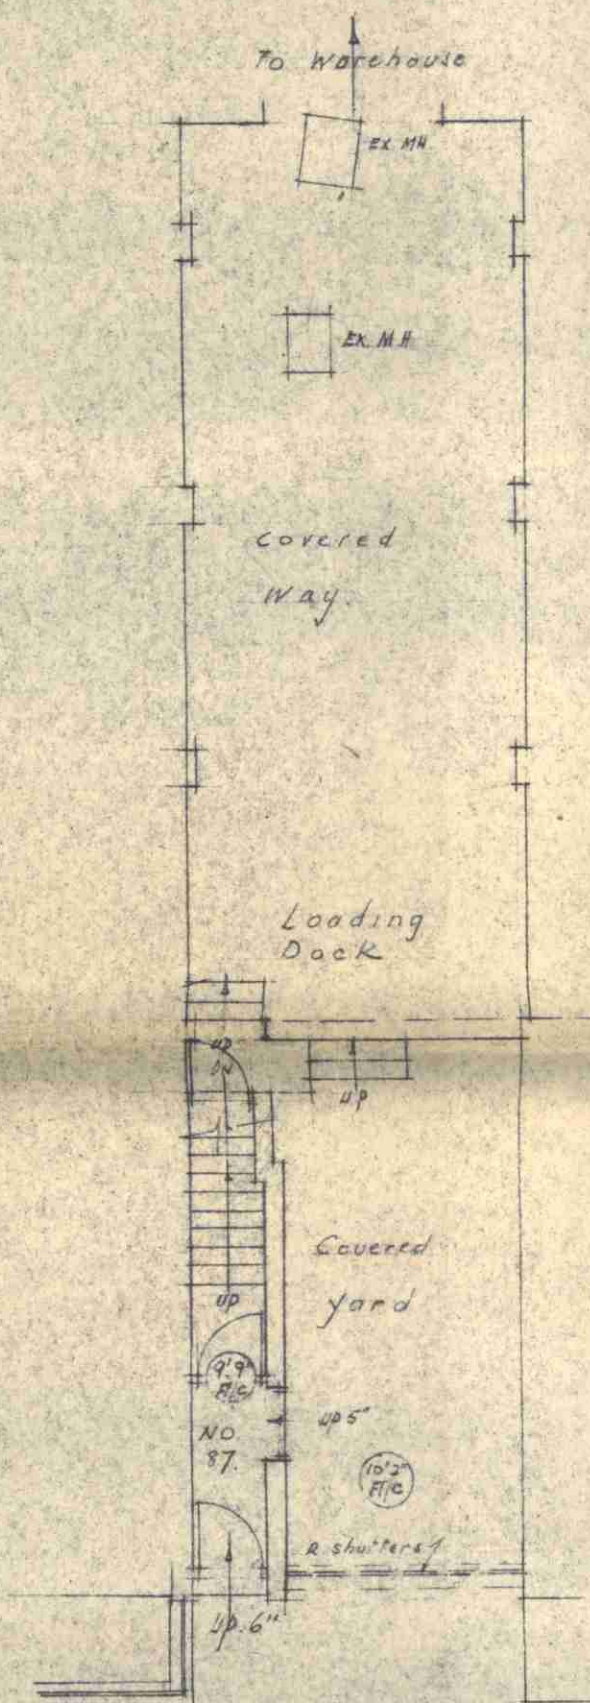


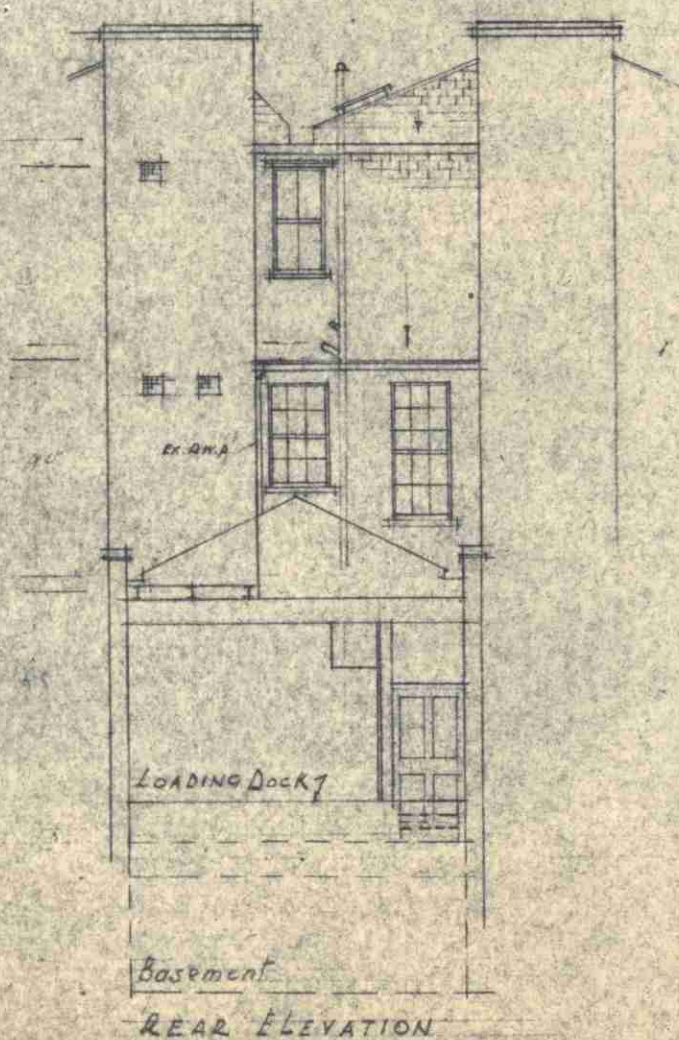

PRESENTED TO
- 3 NOV 1955
TOWN PLANNING
COMMITTEE.

ARCHITECT L.O.O.
No. 15204
20 OCT 1955

SCALE: 8 FT. TO 1 INCH.
DRWG. NO: 54/3/1959

NO. 87 ARLINGTON ROAD. CAMDEN TOWN. N.W.I.
PROPOSED CONVERSION INTO MAISONETTE.

LEONARD ALLEN F.I.A.A
EAGLE HOUSE
109, JERMYN STREET.
LONDON. S.W.1.