



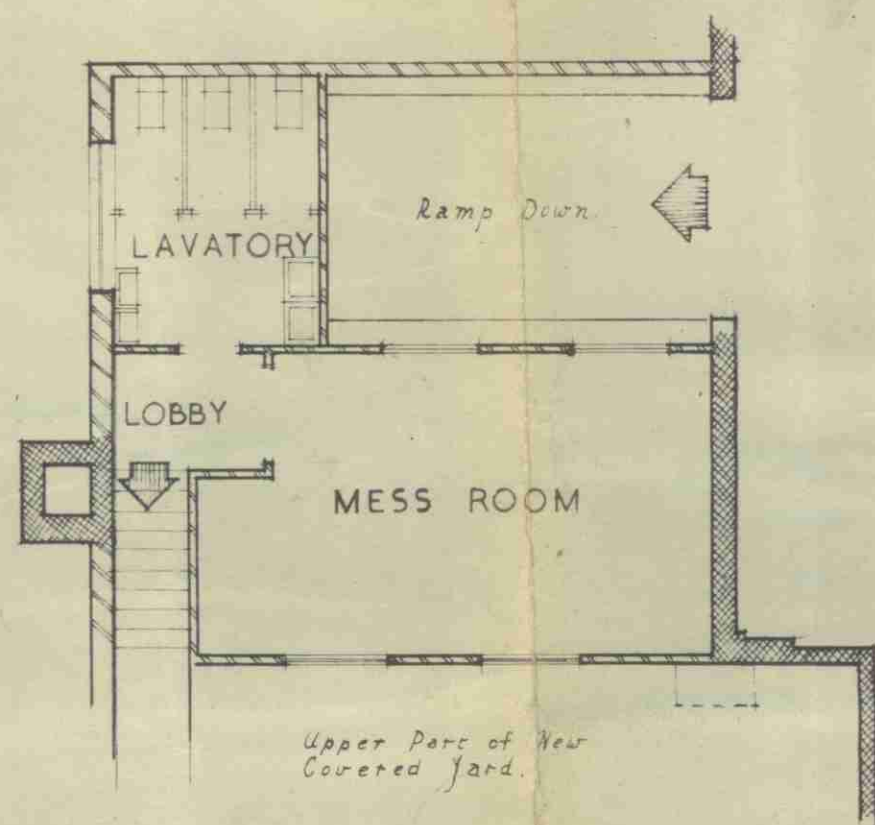

PLAN OF MESS ROOM & LAVATORY
OVER YARD

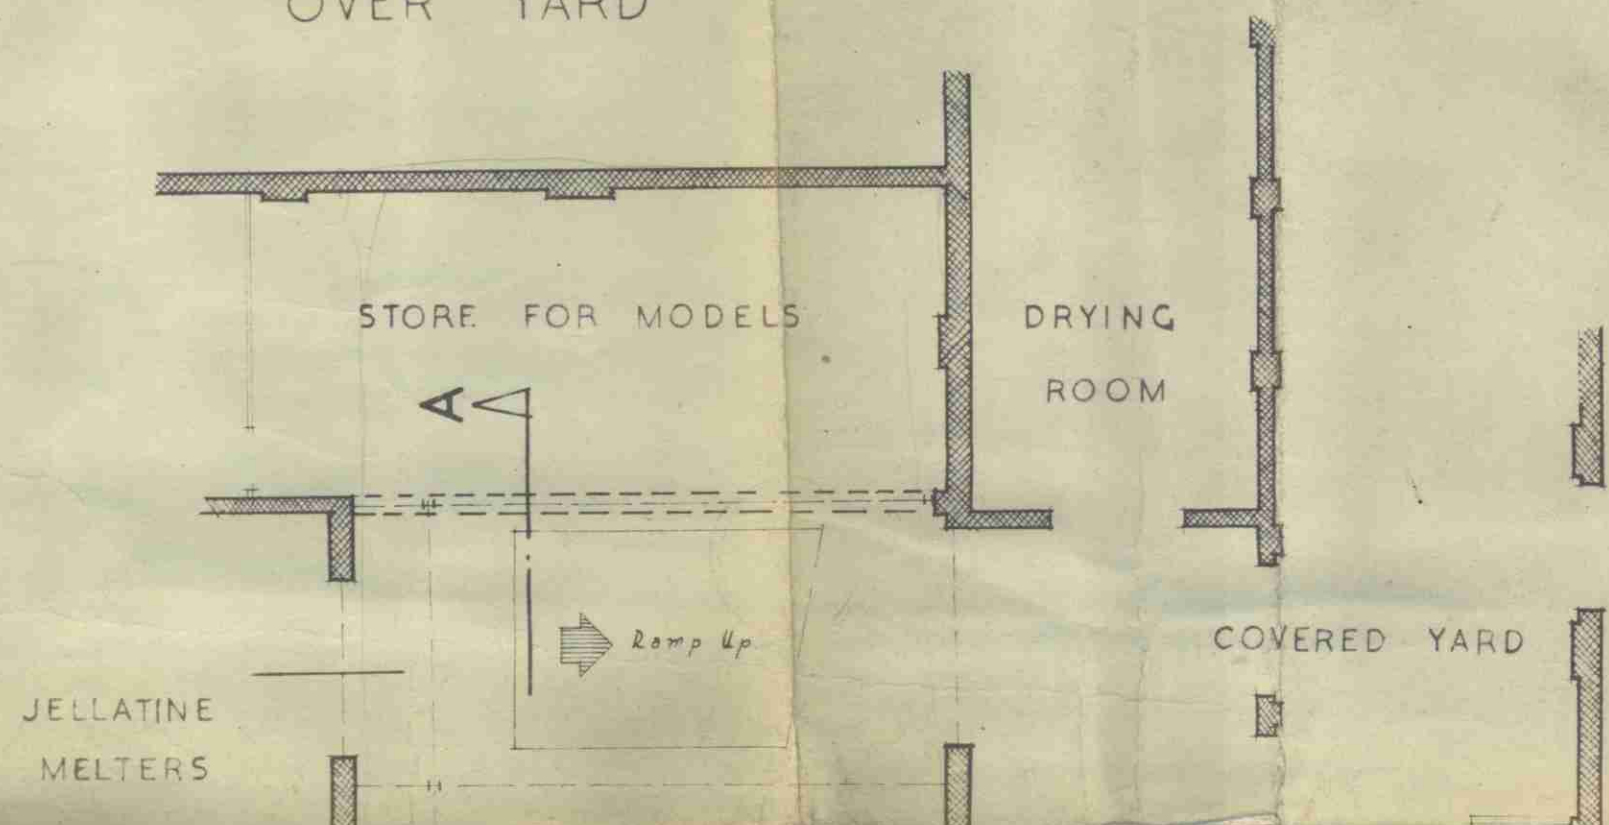

PLASTERERS
WORKSHOP


EXISTING
YARD

CARTON
PIERRE
WORKSHOP
& STORE


COVERED
GARDEN

PLAN


BLOCK PLAN

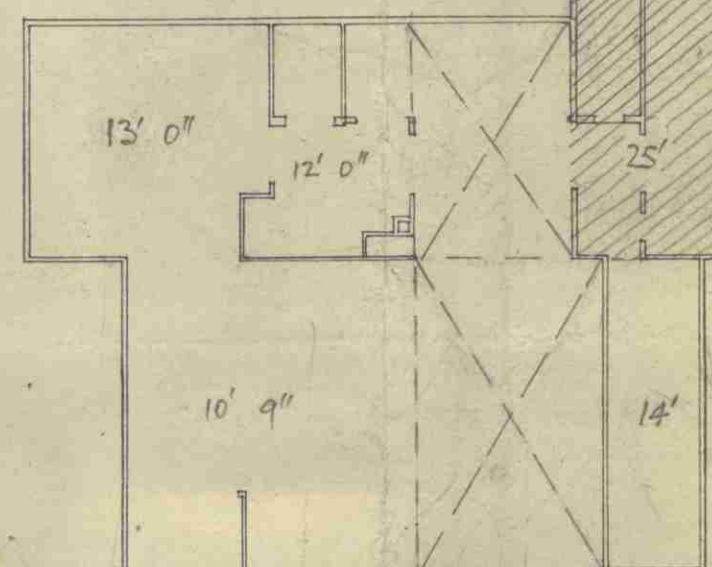

SCALE = 32 FEET TO 1 INCH

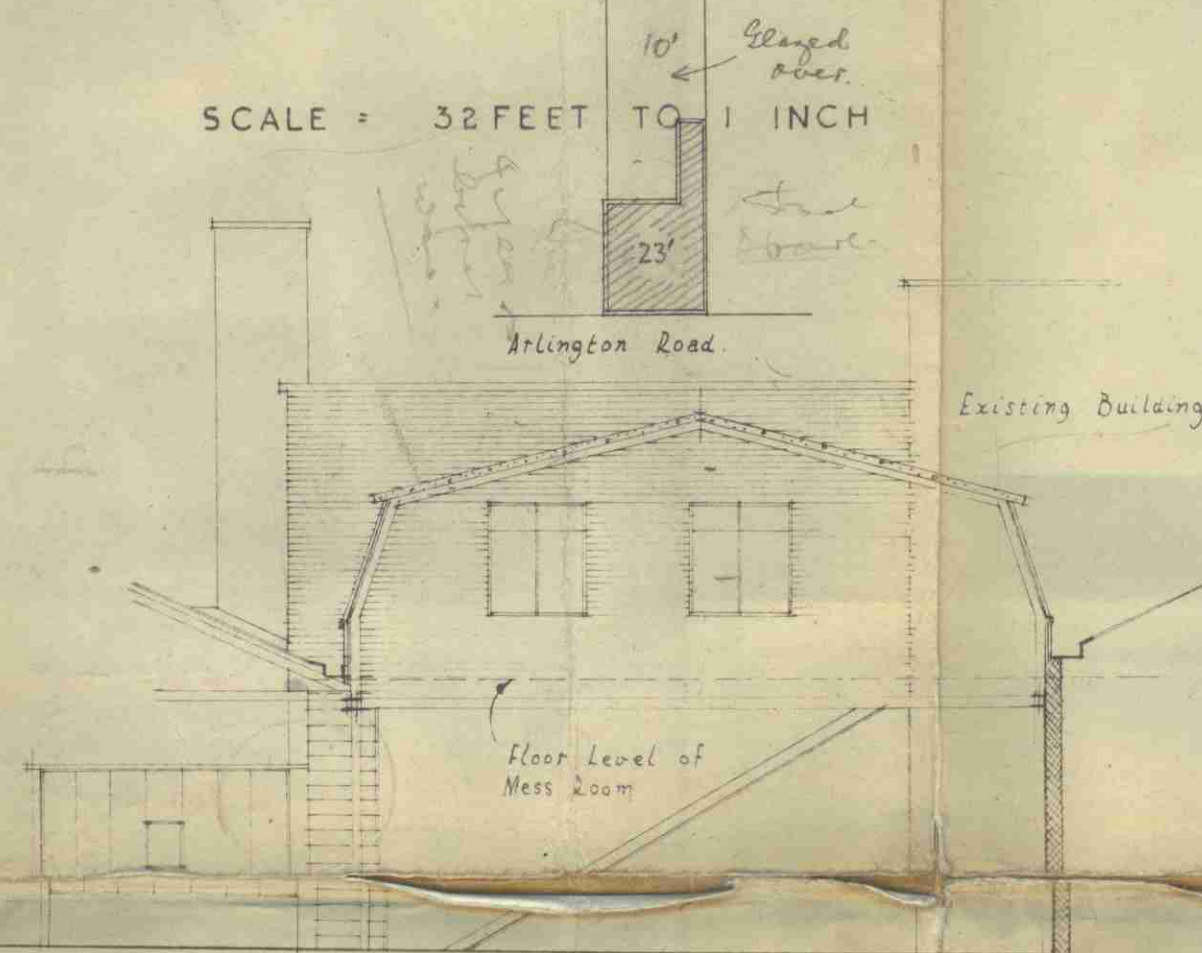

SECTION B.B.

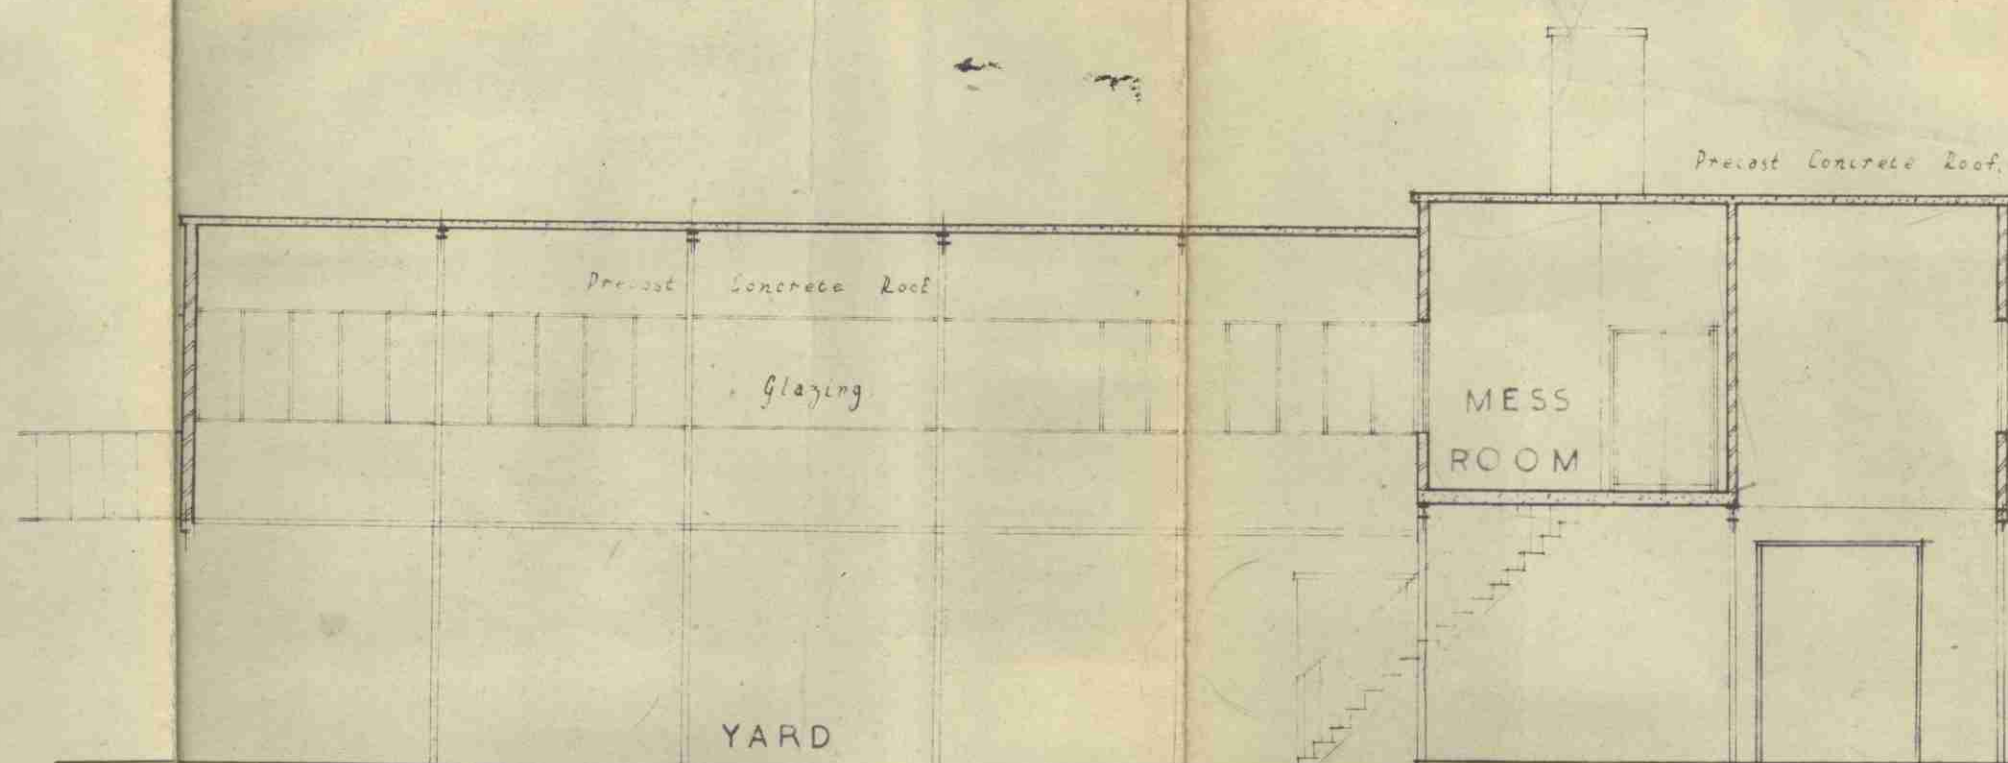

SECTION A.A.

PROPOSED EXTENSION TO MESSRS DEJONGS' PREMISES
84 ALBERT ST. CAMDEN TOWN · LONDON · N.W.

ATHITON & BRENCHLEY A.A.R.I.B.A. A.A.M.T.P.I.

CHARTERED ARCHITECTS & PLANNING CONSULTANTS

9, MISFIELD STREET · PORTLAND PLACE · LONDON · W.1.

SCALE = 8 FT. TO 1 INCH

PRESENTED TO
5667
30 JUL 1947
TOWN PLANNING
COMMITTEE.

ARCHITECT L.C.C.
NO. 001803
17 MAY 1947
SEC. REP. TO
ACKD. (b)