



2 PIECE ASBESTOS RIDGE.
 BIG 6 ASBESTOS
 8'-6" ORR 1/4"
 4/6 LEAD FLASHING.
 ASBESTOS GUTTER.
 12" SOLE.


PRESENTED TO
 1 - AUG 1950
 TOWN PLANNING
 COMMITTEE.

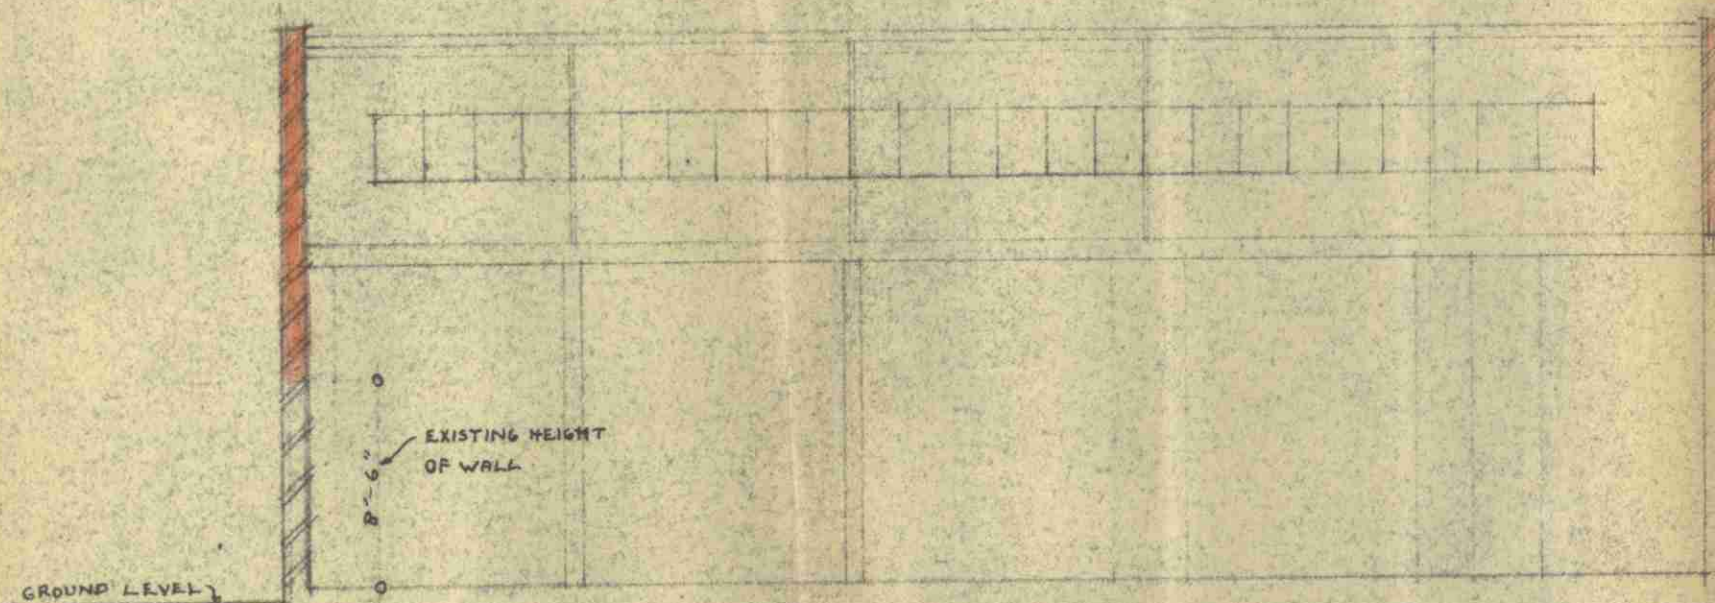

SECTION A.A.

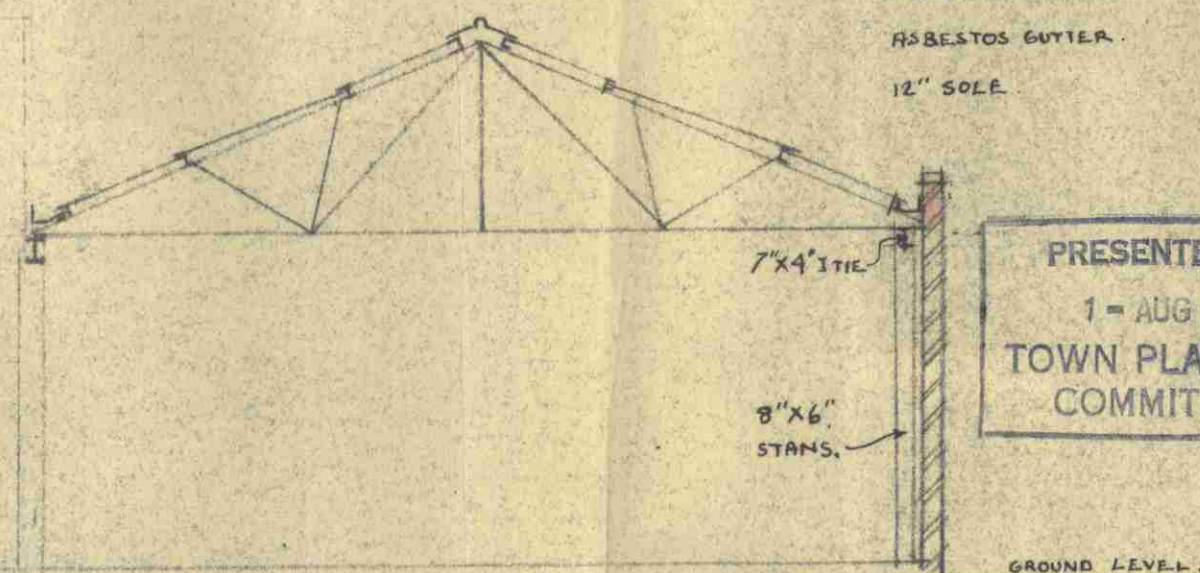

SECTION B.B.

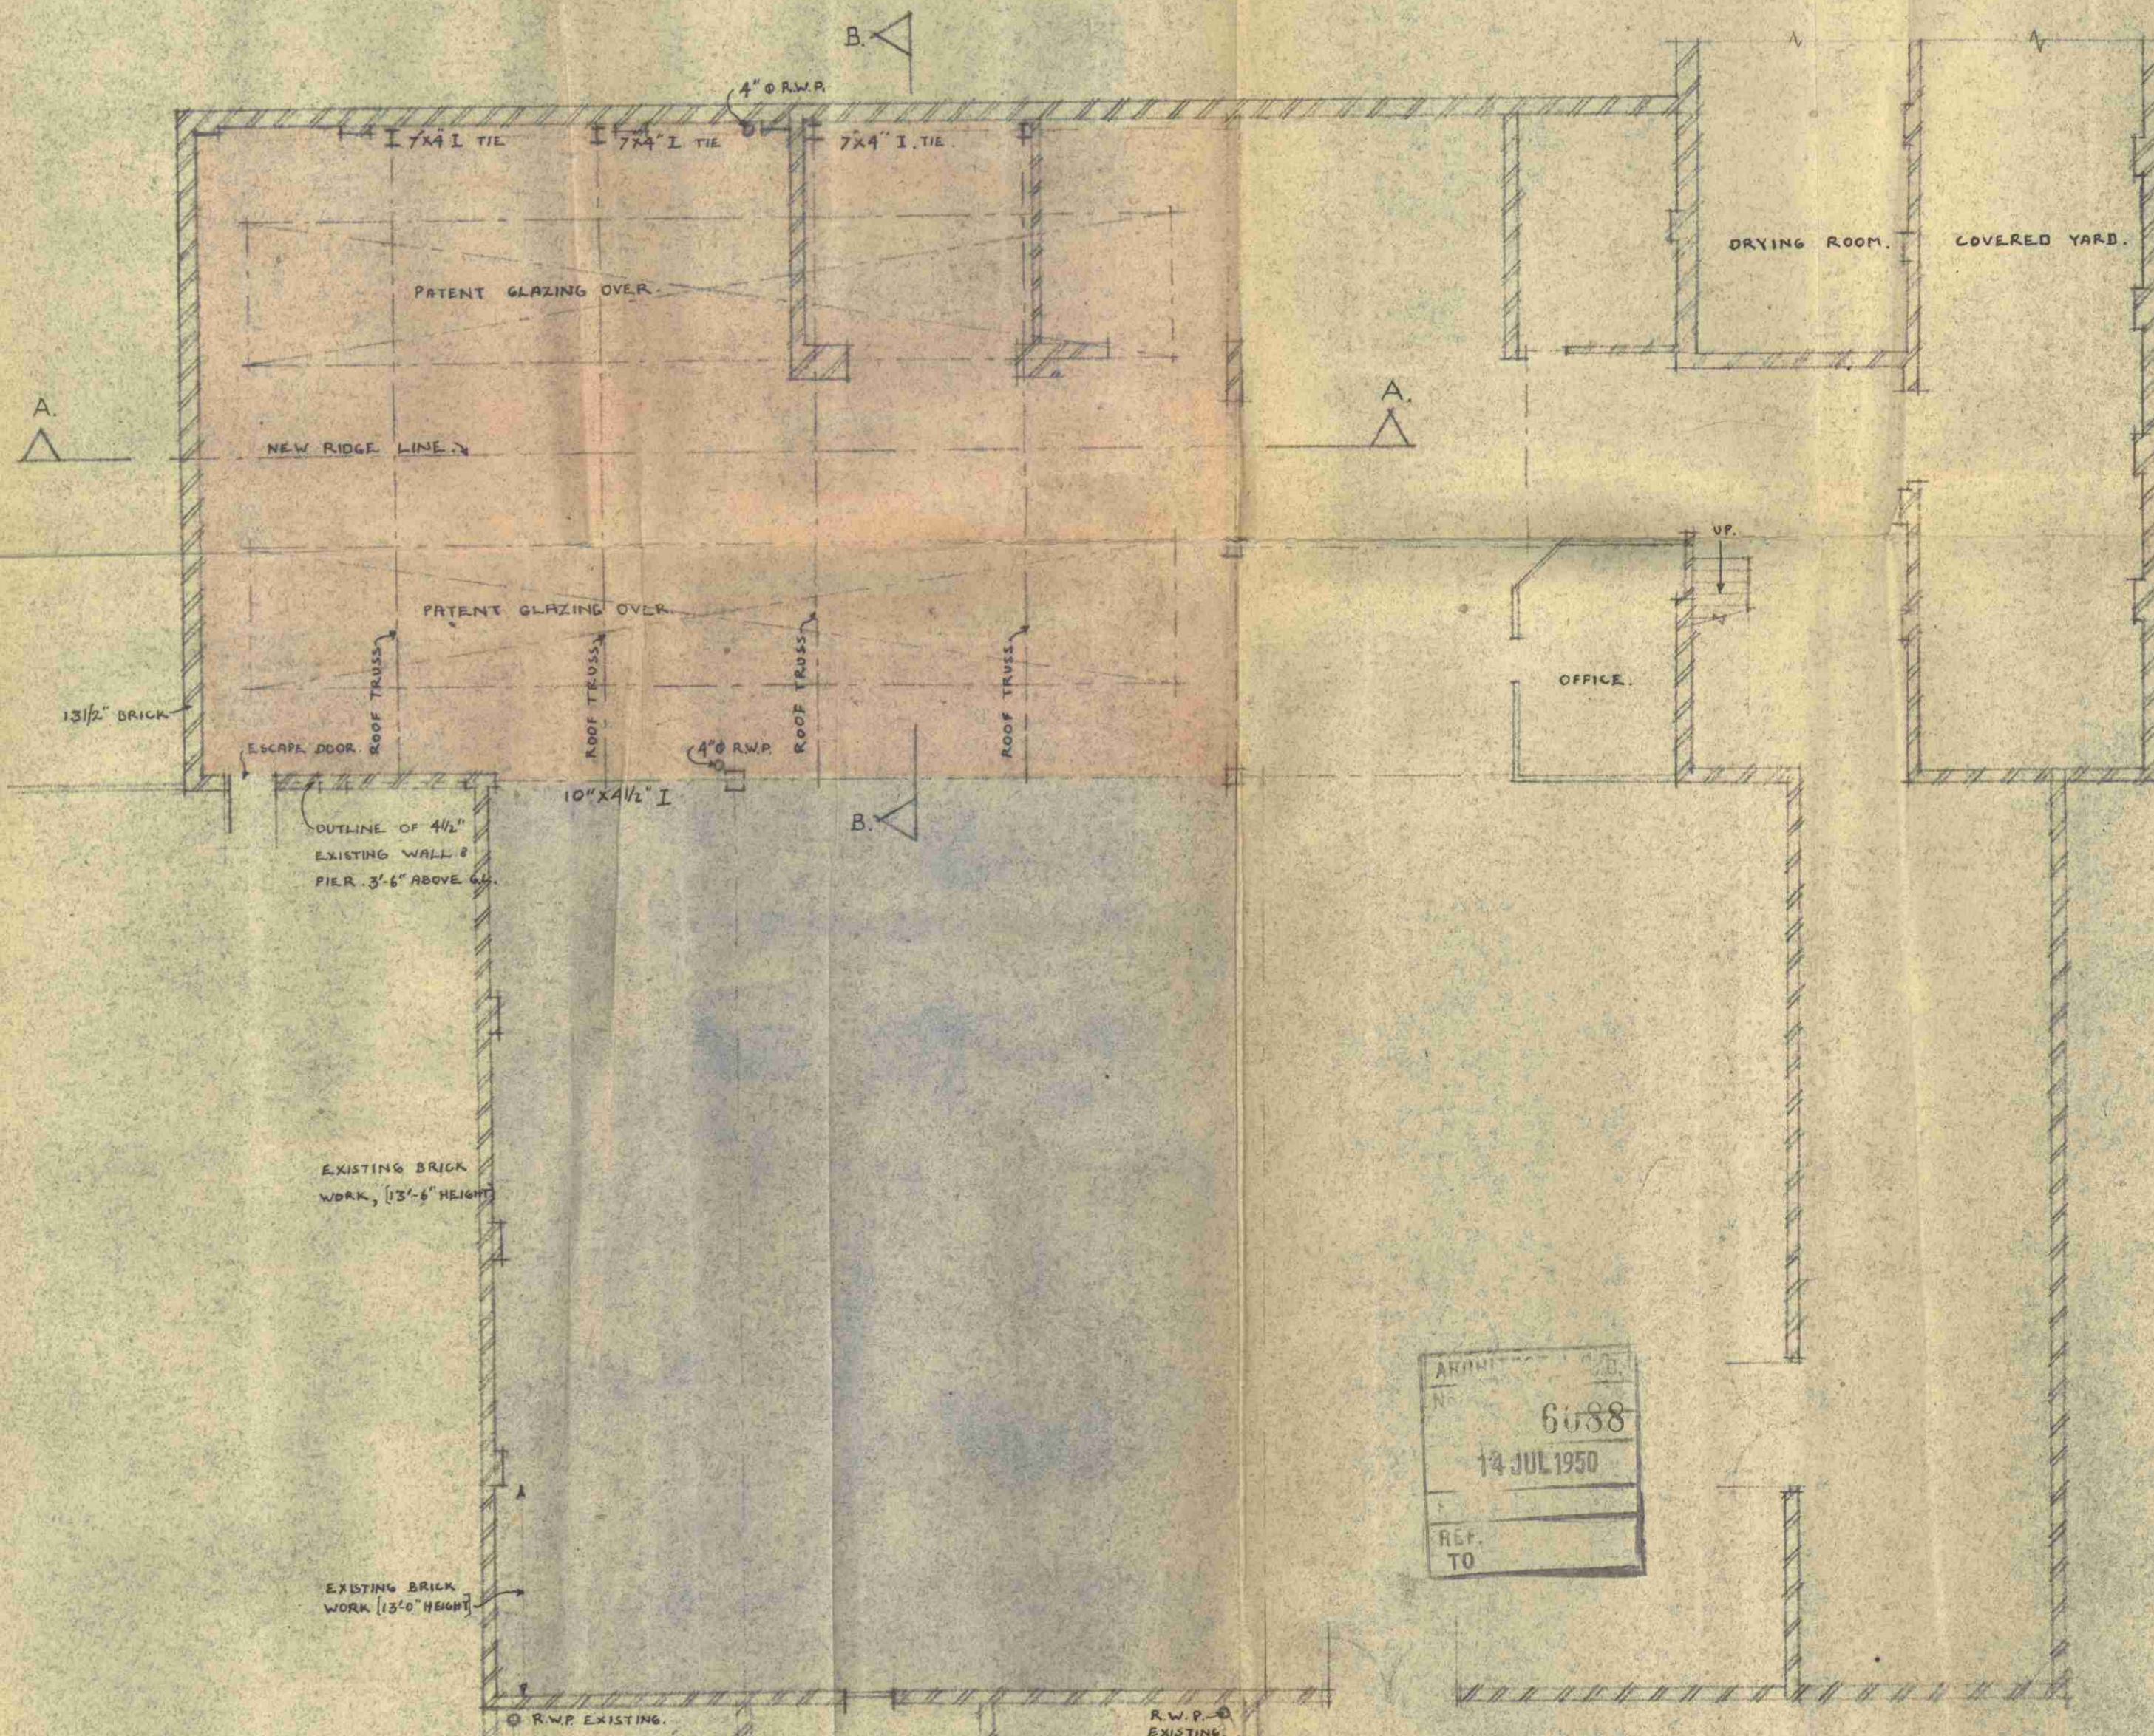

NEW WORK SHOWN COLOURED.
 RED

ARCHT
 No 6088
 14 JUL 1950
 REF.
 TO

PLAN OF PLASTERERS WORKSHOP SHOWING PROPOSED SECOND EXTENSION OF ROOF LIGHTS.
 MESSRS DE JONG & CO. LTD. 84 ALBERT ST. CAMDEN TOWN.

SCALE 1/8 INCH TO 1 FOOT.

B.E. BRANCHLEY. ARCHT. AMPT.
 9, MANSFIELD ST.
 PORTLAND PLACE W.I.