


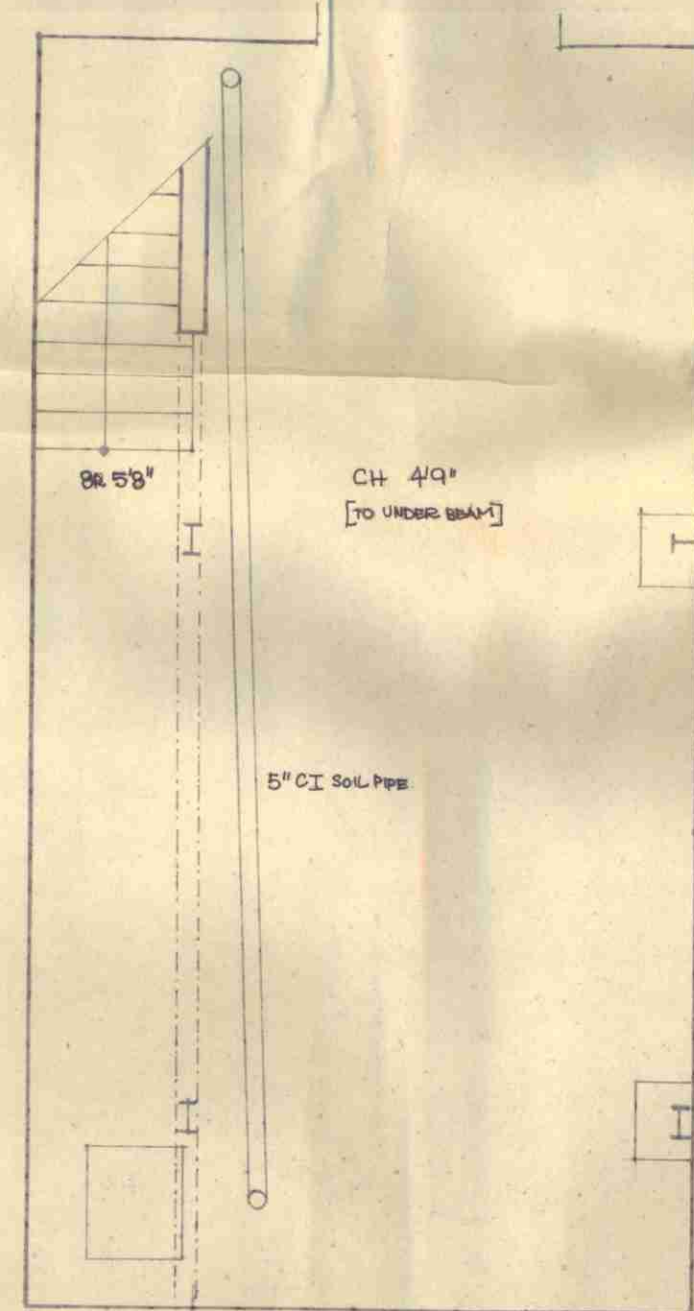


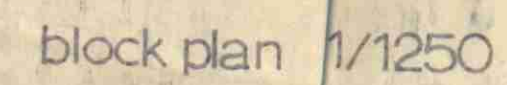


basement

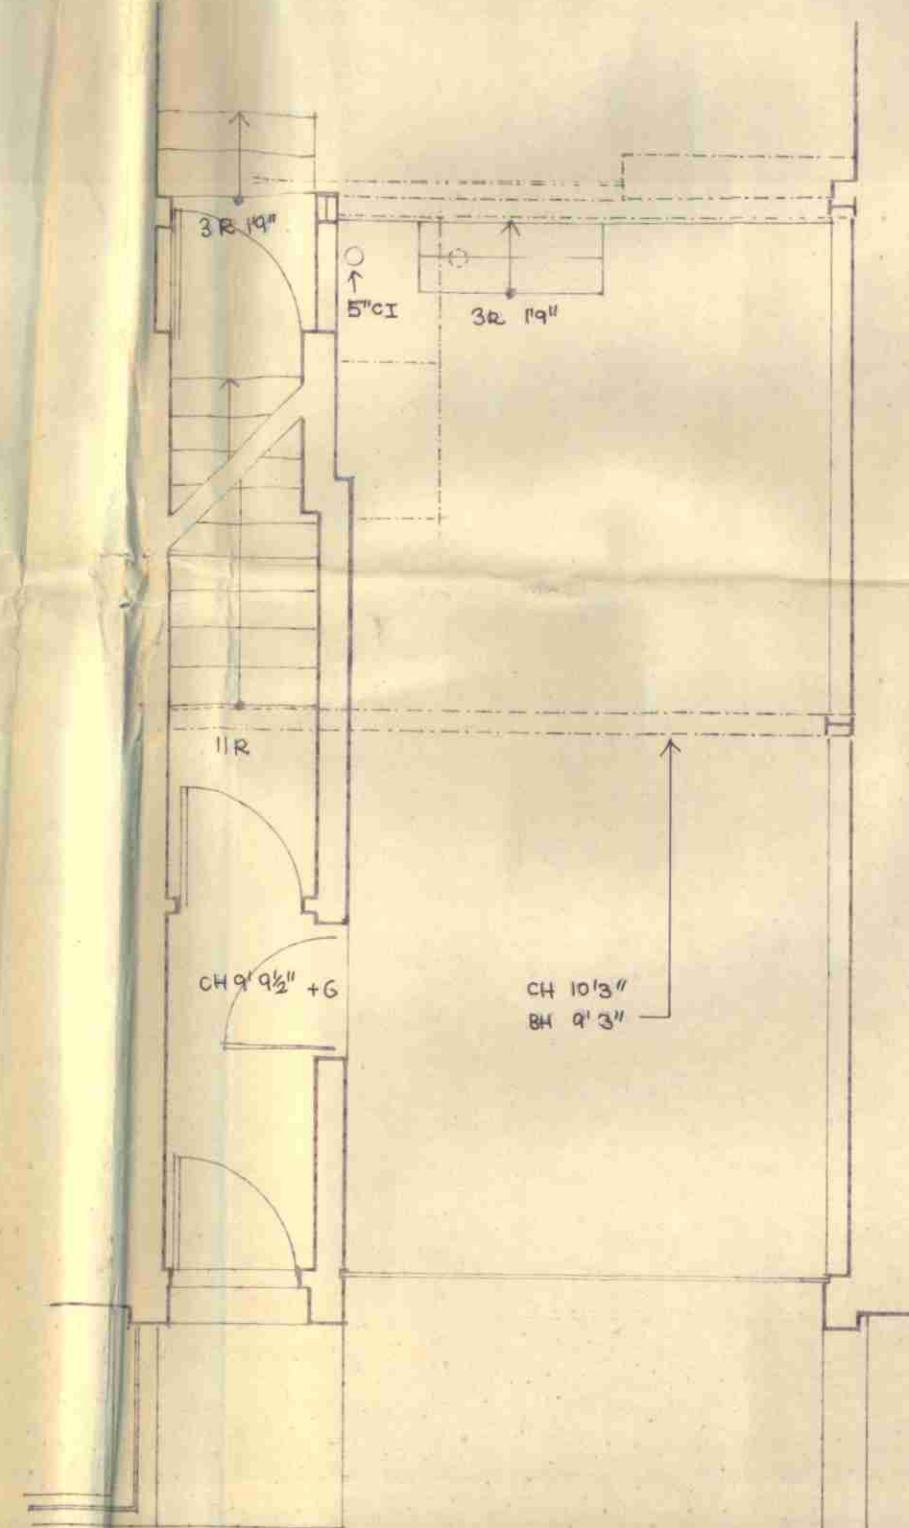

ground floor

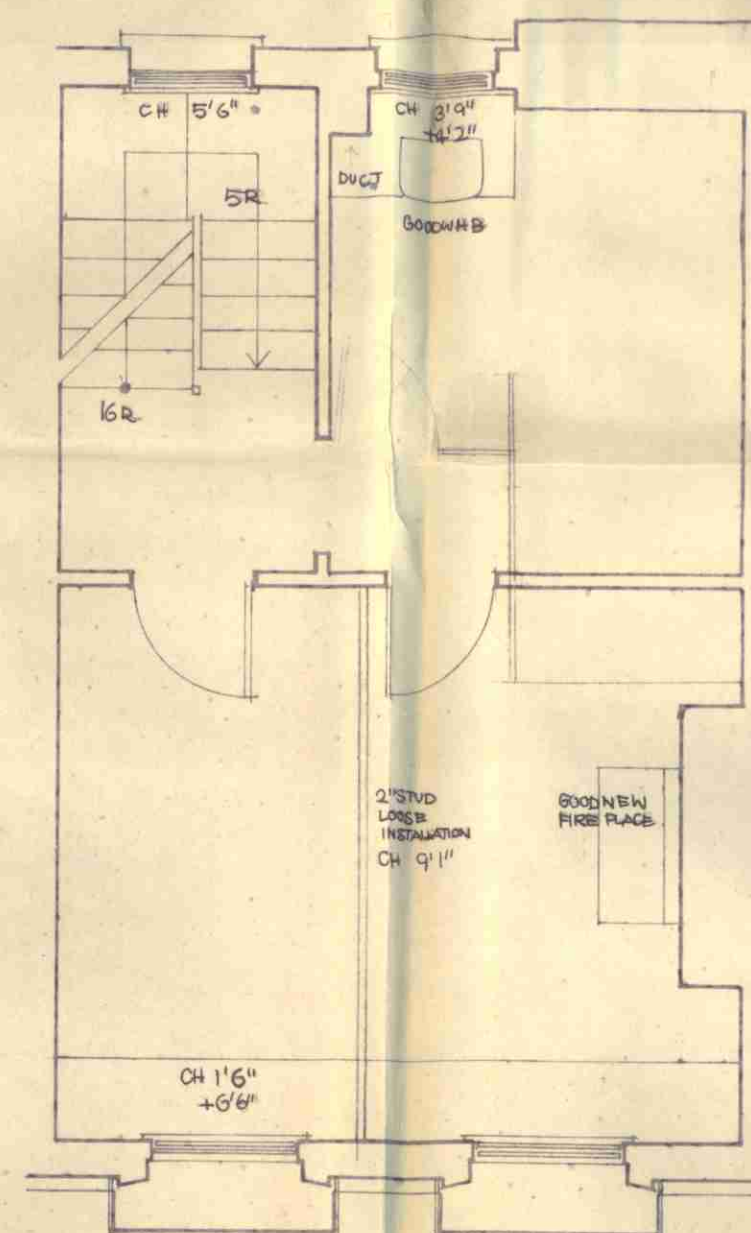

first floor

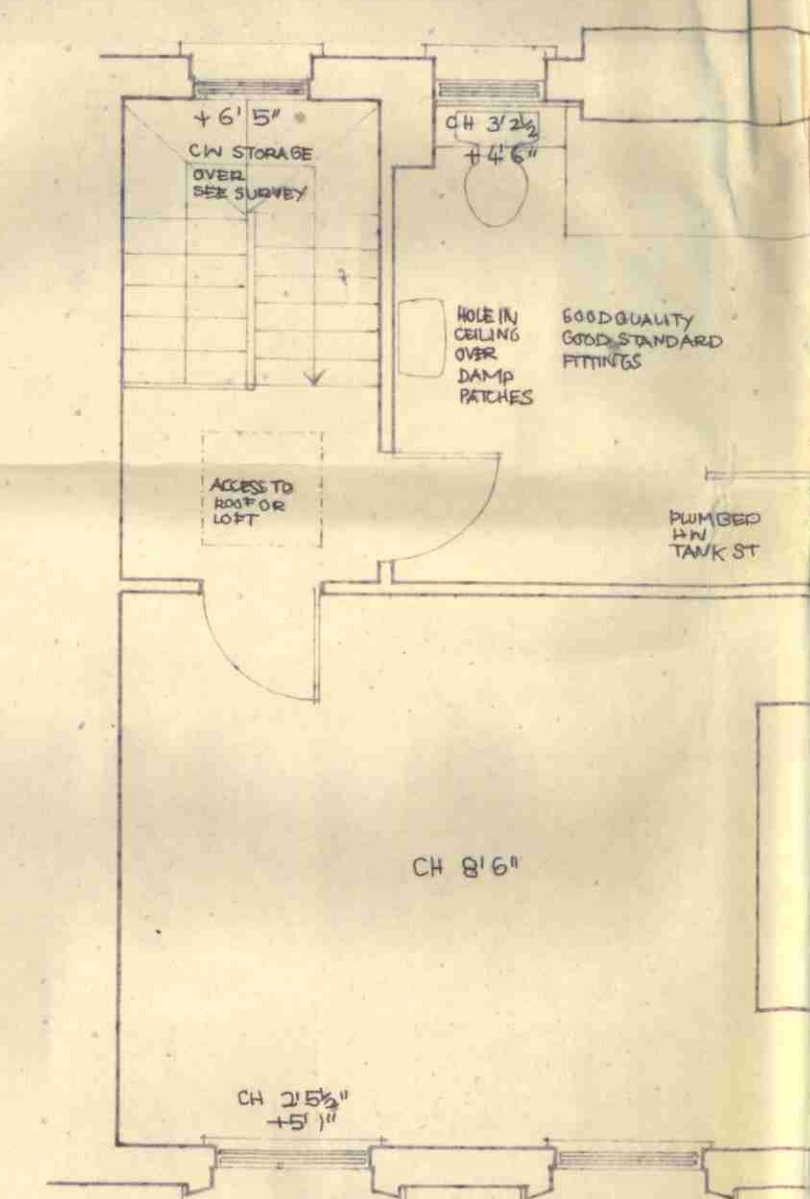

second floor



elevation

LONDON BOROUGH OF CAMDEN
 SET PLANS APPROVED
~~DISAPPROVED~~
 - 1 MAR 1972
 ON BEHALF OF THE COUNCIL

СТР/211 / 25 / А 12276



scale

$$1/4'' - 1' - 0''$$

drawn by watkinson

checked by

date 19 october 71

22 Perrins Walk, London N.W.3.

revisions

87 ARLINGTON ROAD LONDON N.

674/1

Survey

DINERMAN DAVISON ASSOCIATES chartered architects 01-435-0038