




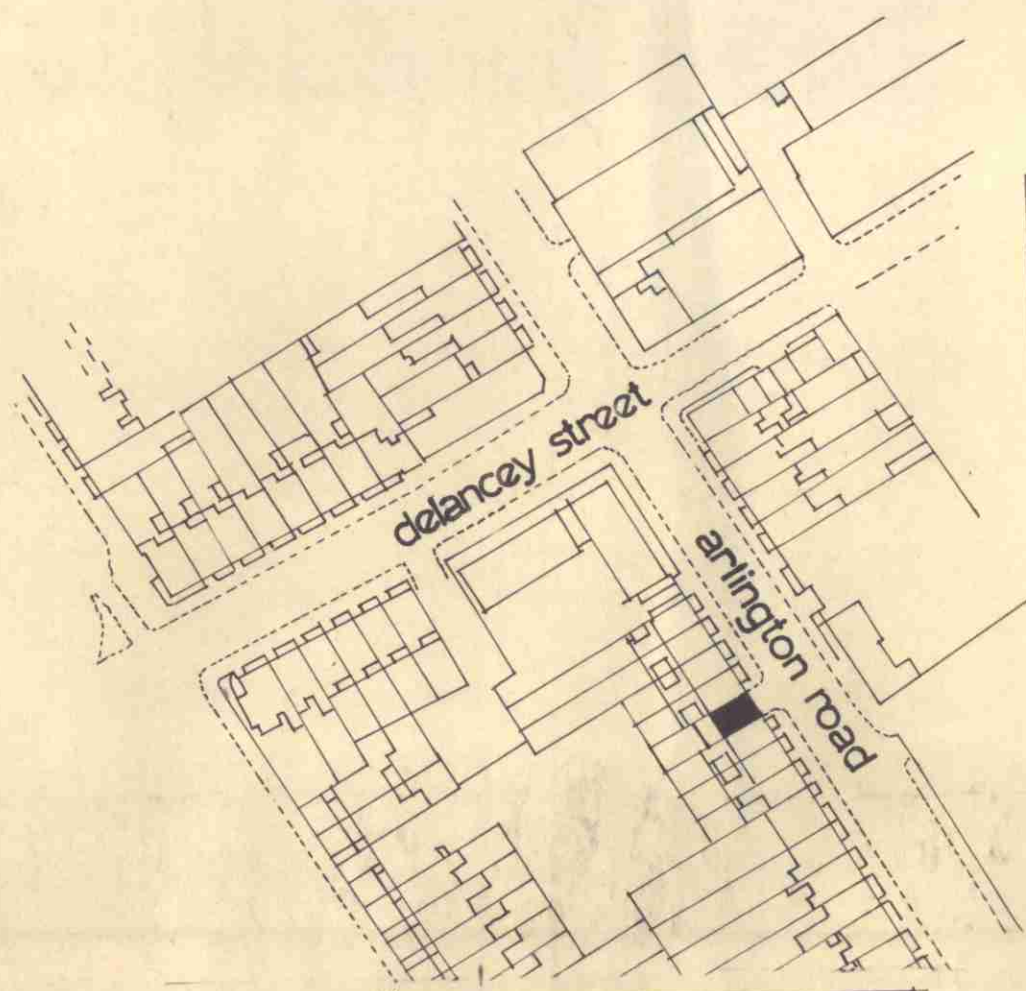


block plan 1/1250

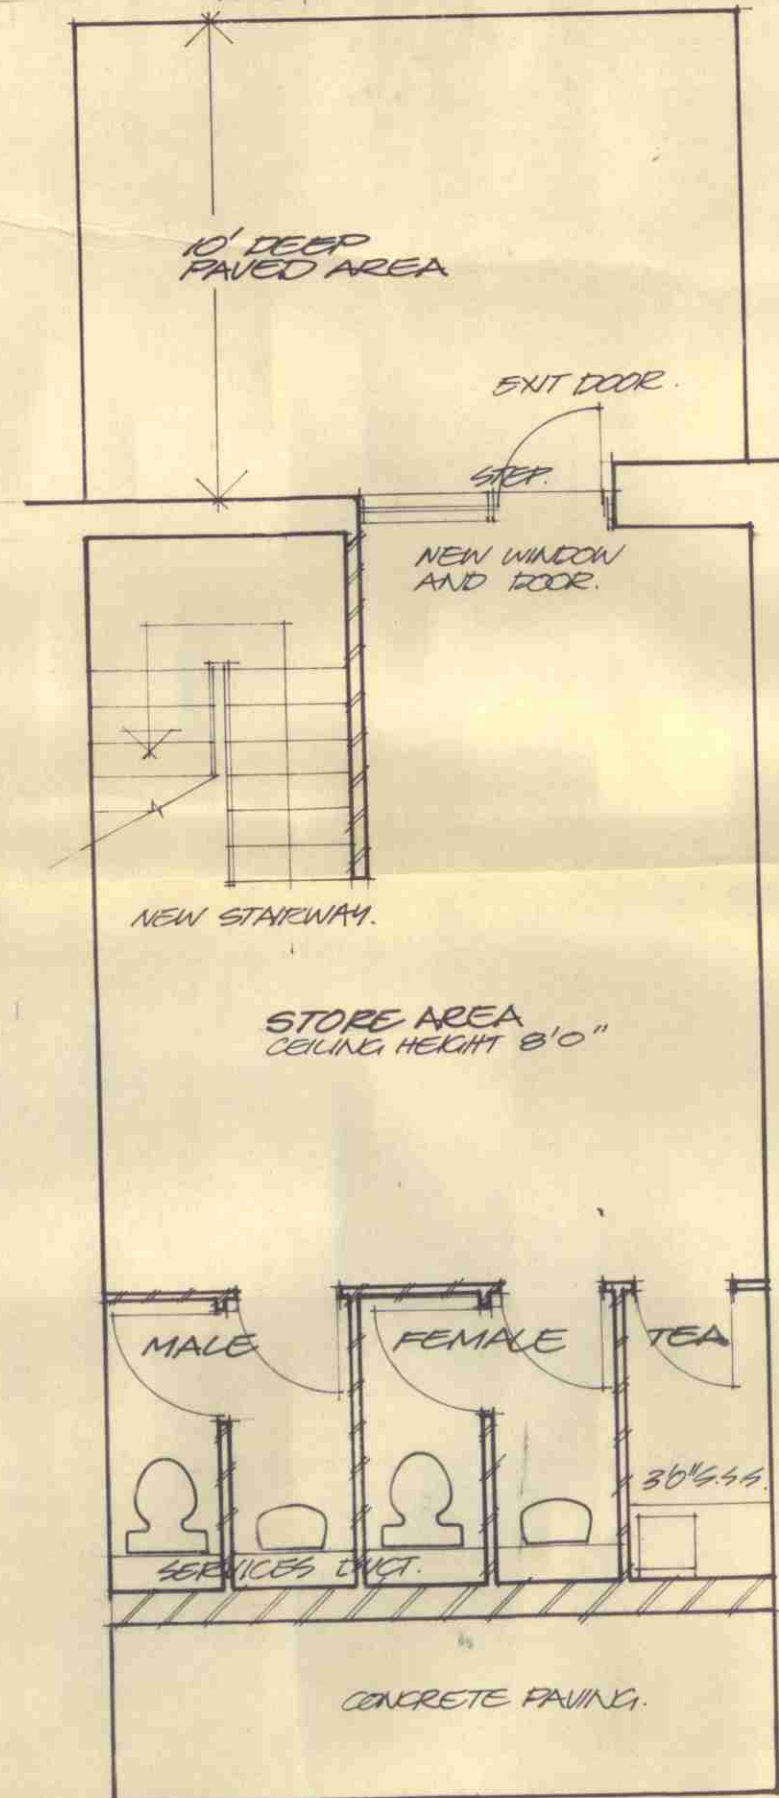

basement

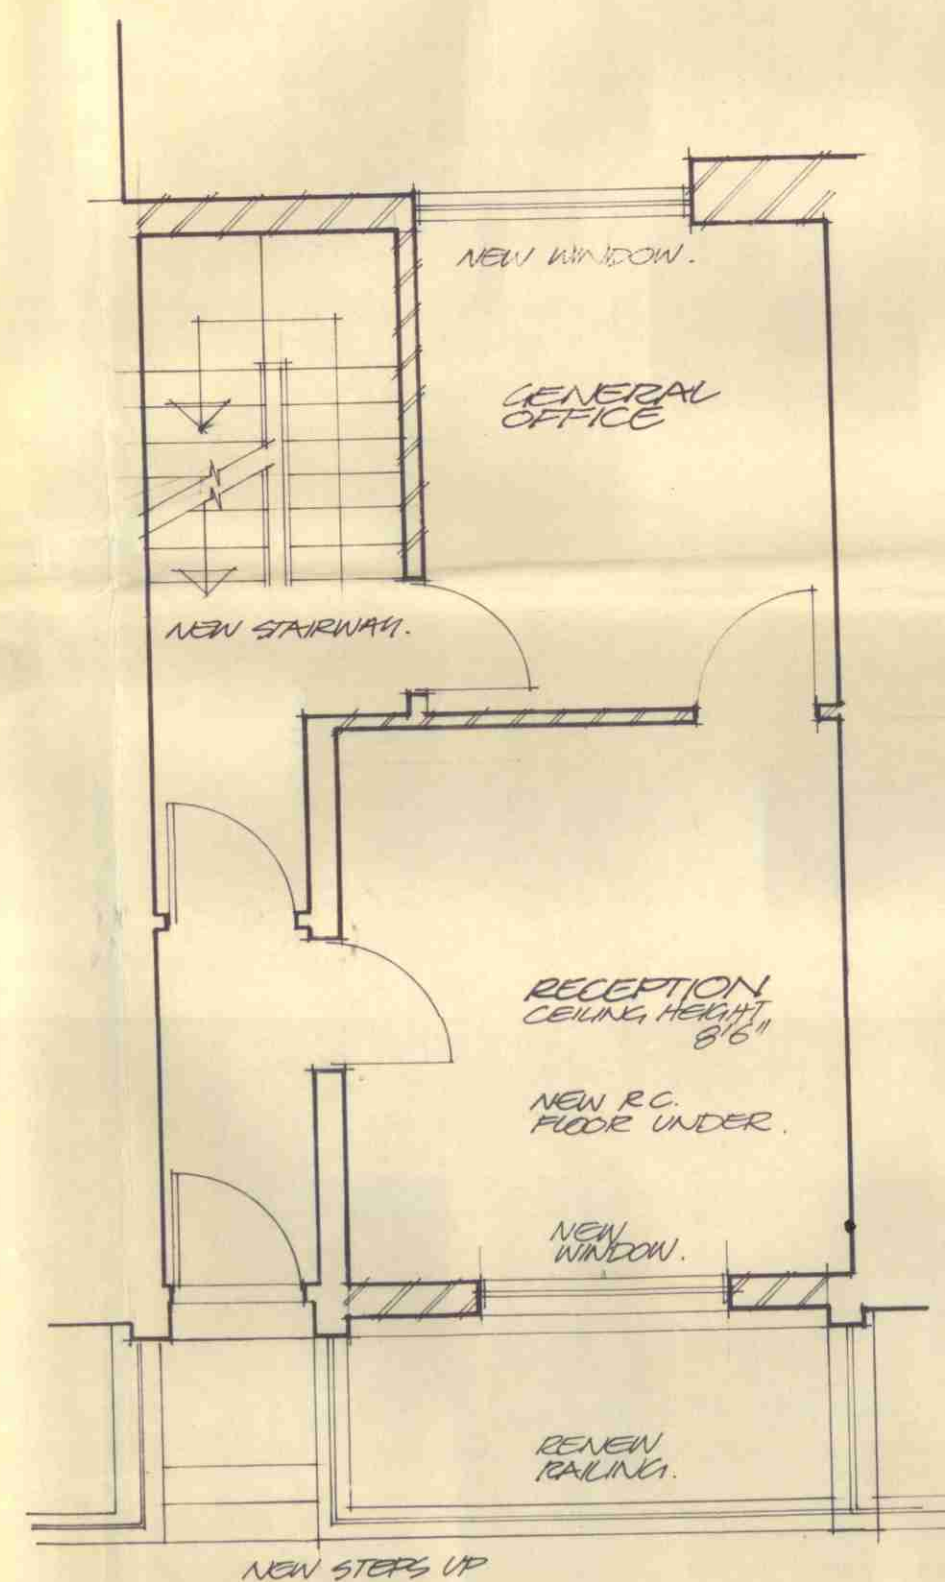


ground floor

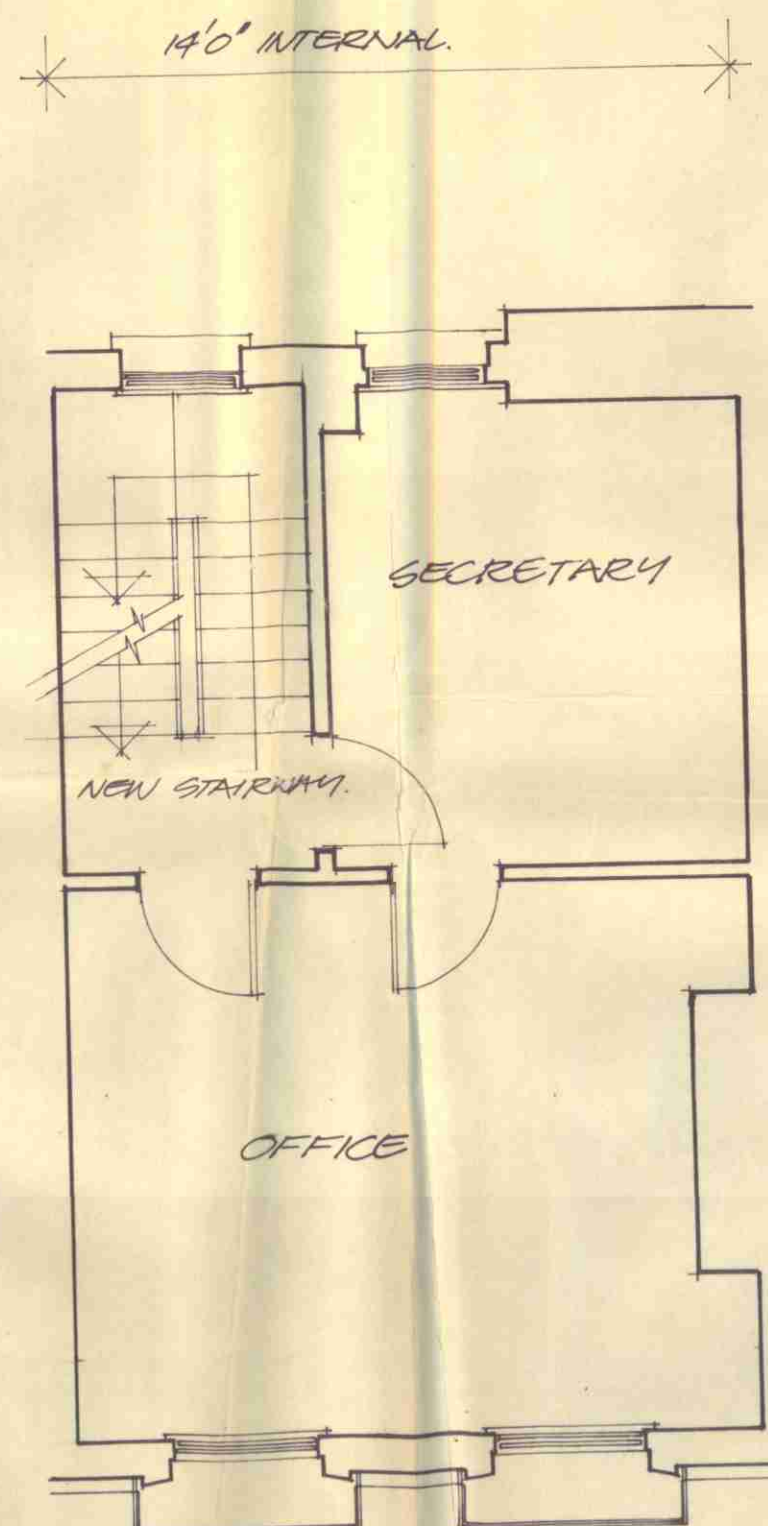


first floor

FLOOR AREA: GROSS = 1,282 sq. ft.
NET OFFICE AREA = 730 sq. ft.

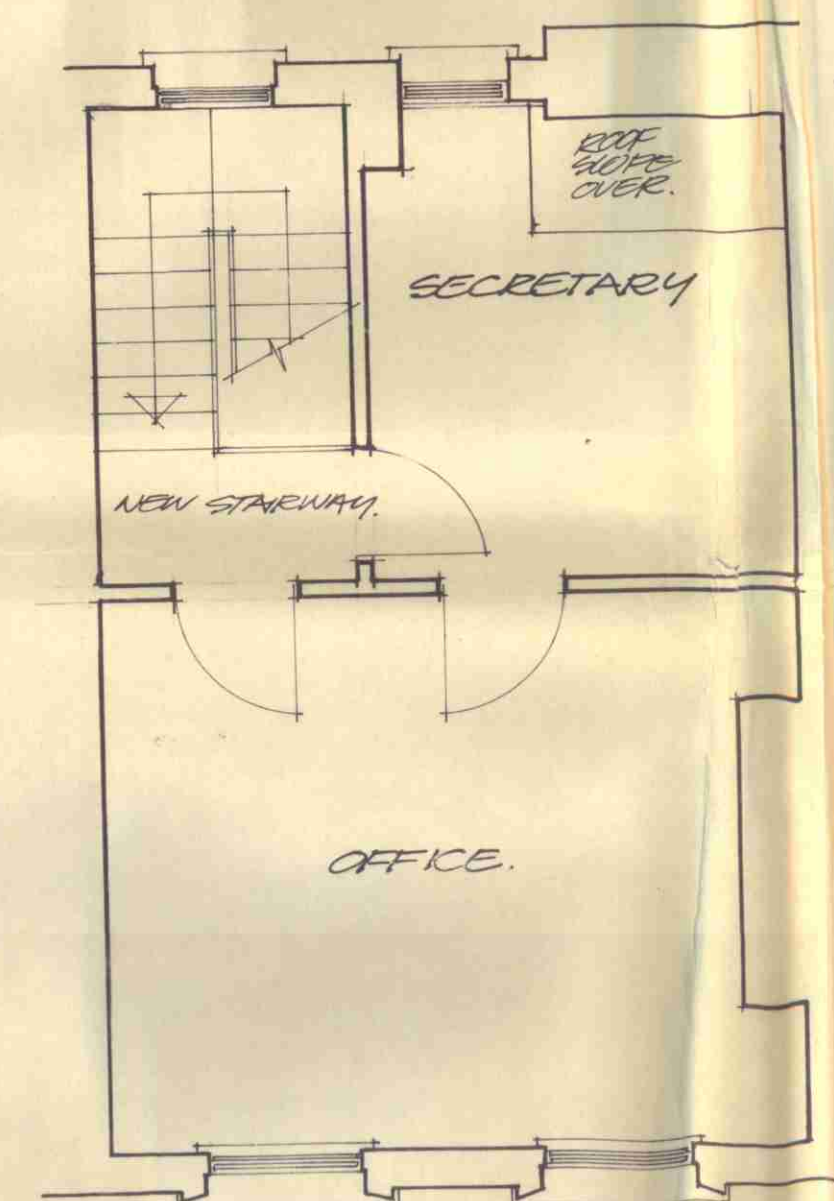

second floor

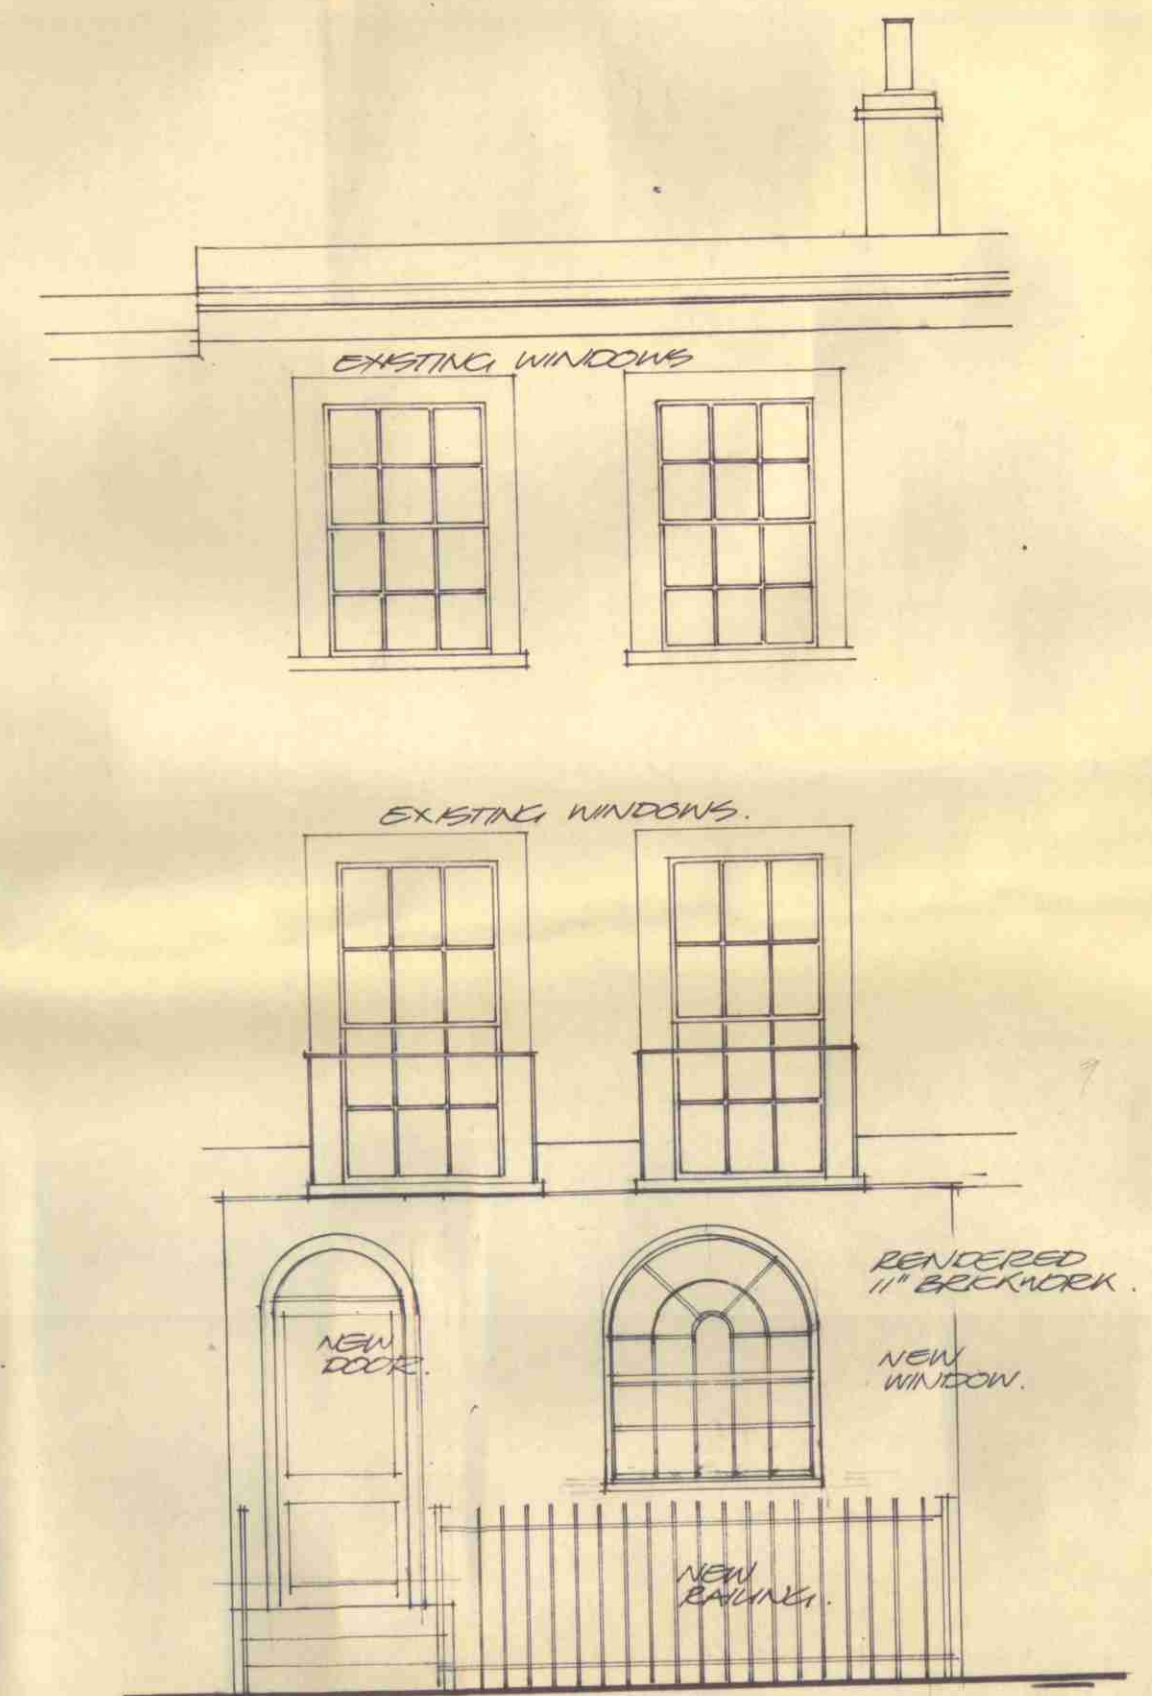

NOTE: GROUND FLOOR ELEVATION TO BE RESTORED TO MATCH THE EXISTING BUILDINGS ON EITHER SIDE.

elevation

CTP/211/25/A/12276



scale
1/4" = 1'-0"

drawn by SAUTH
checked by
date NOVEMBER 1971
22 Perrins Walk, London NW3

revisions

87 ARLINGTON ROAD LONDON N.

PROPOSED USE AS OFFICES

DINERMAN DAVISON ASSOCIATES chartered architects 01-435-0038

674/2