

third floor


second floor

first floor


ground floor

basement

section a-a

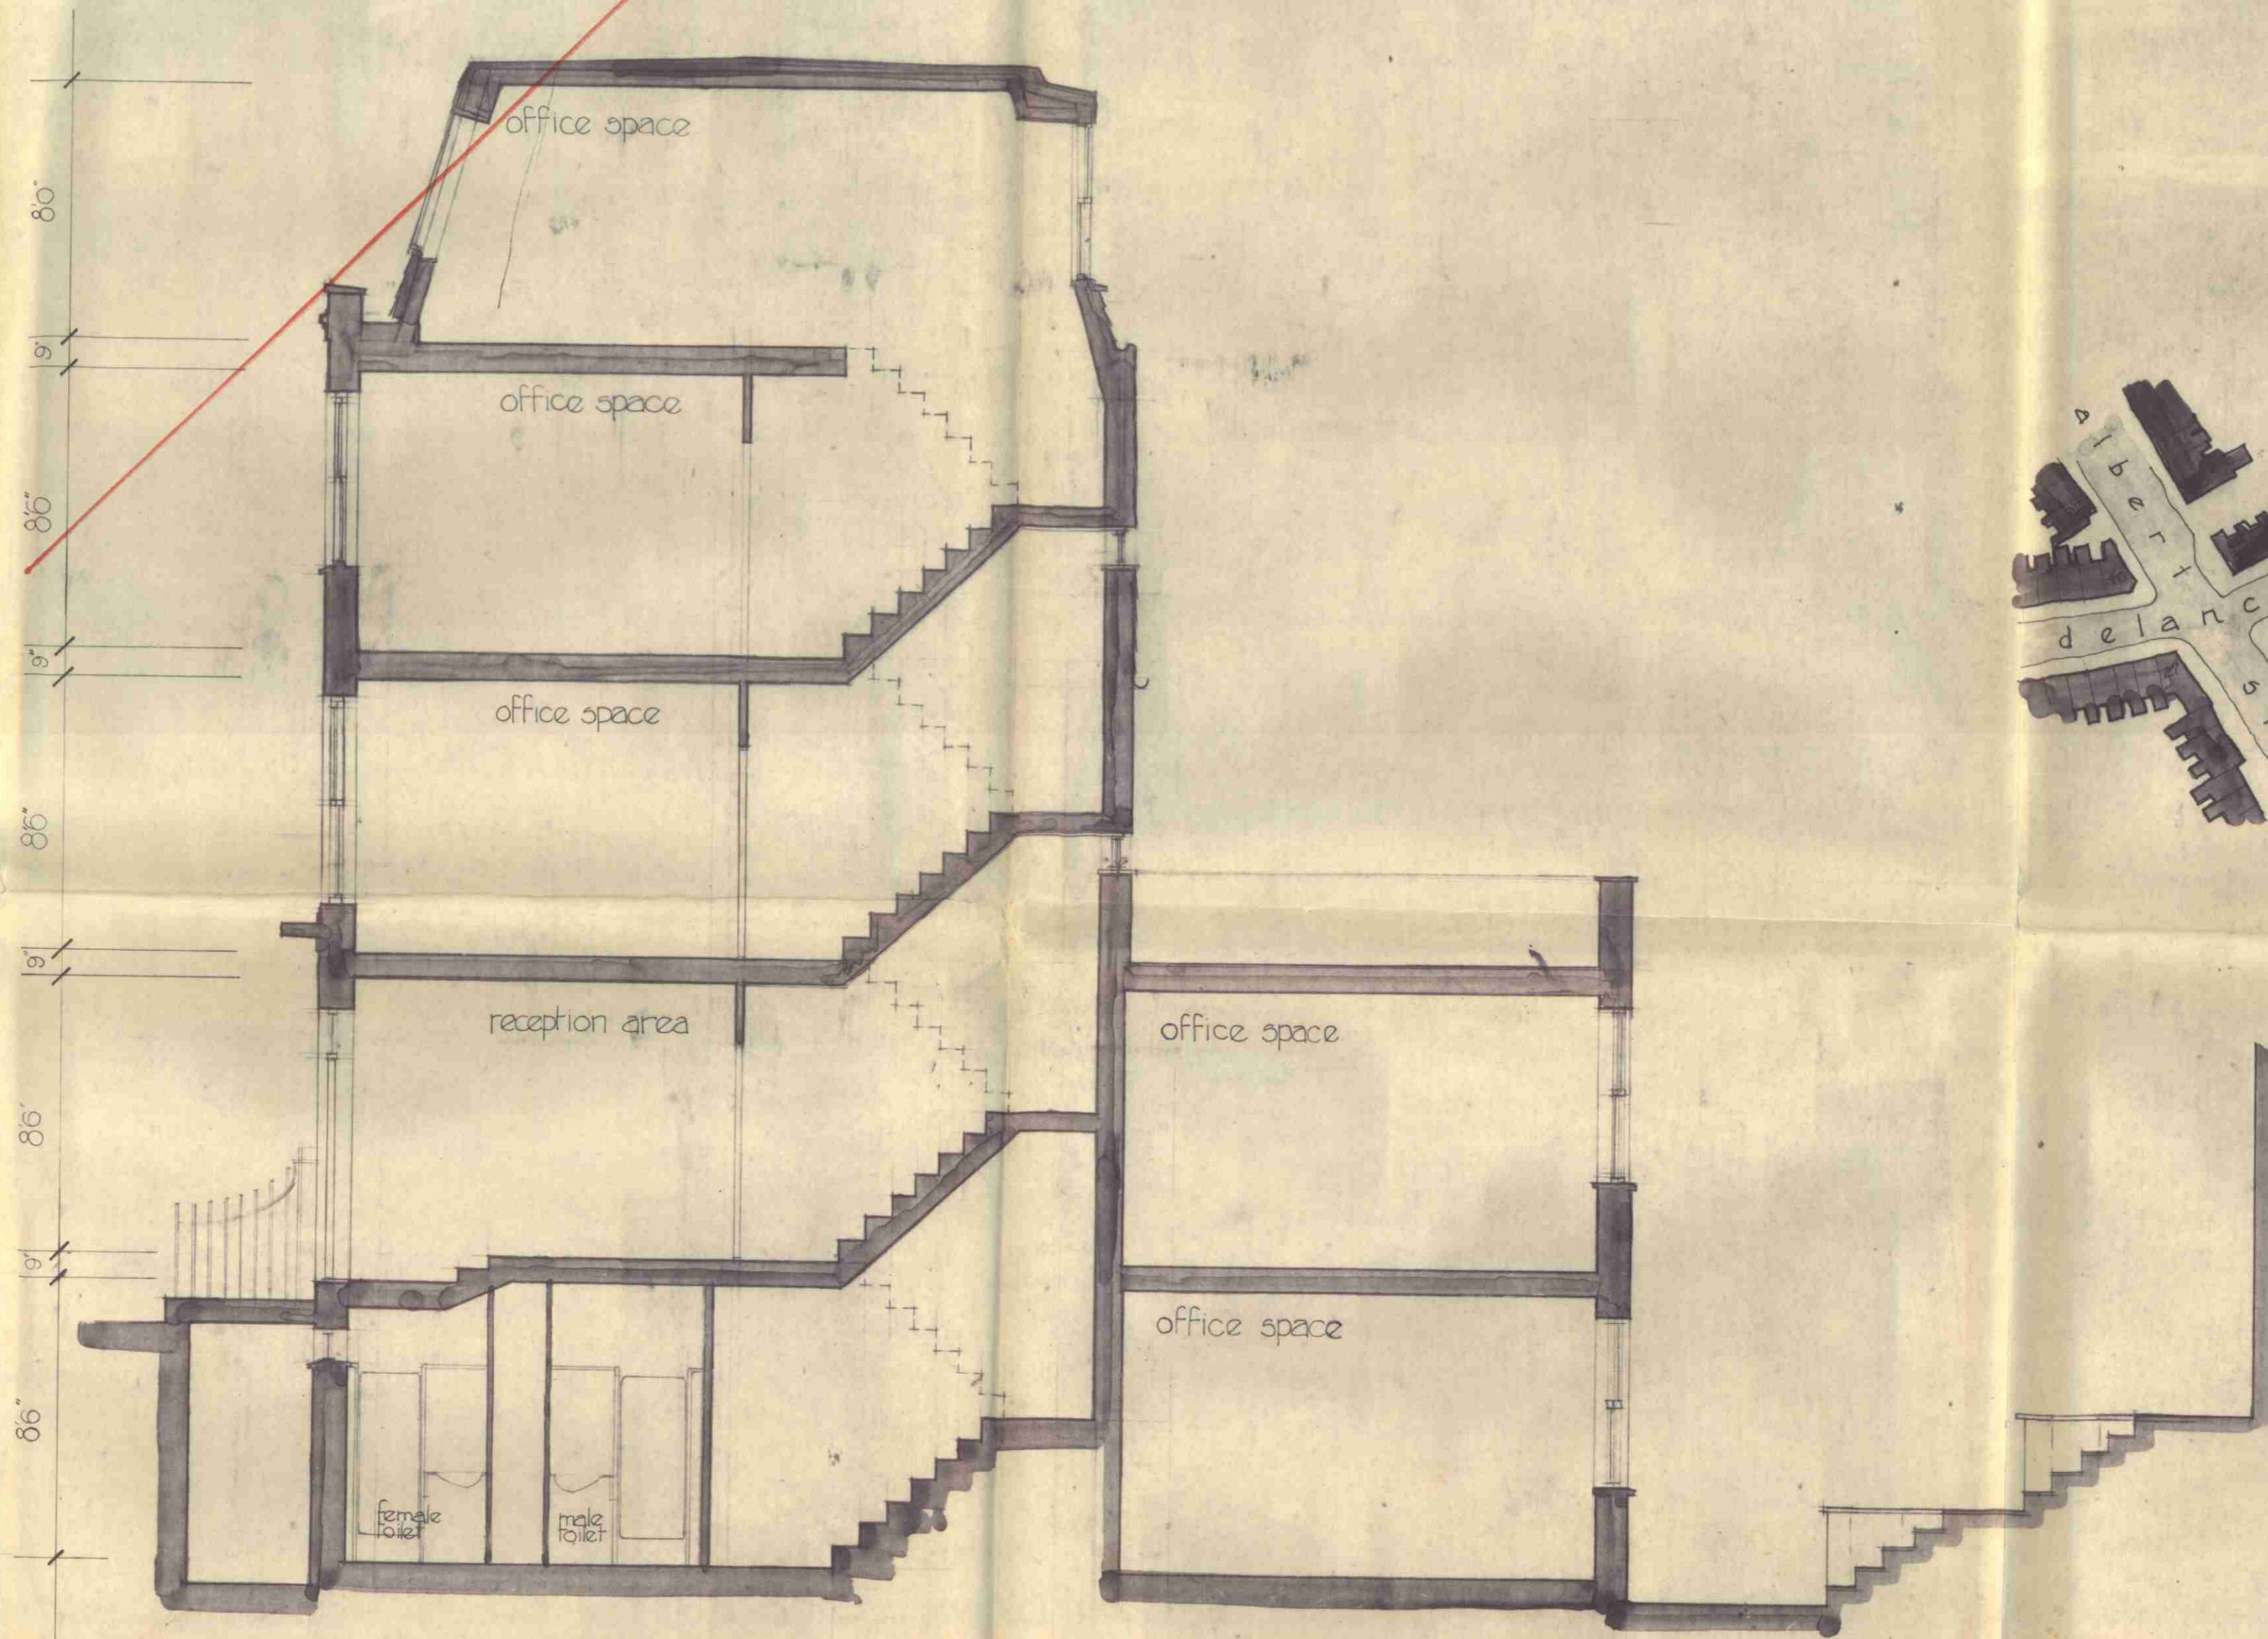

location plan
1:1250

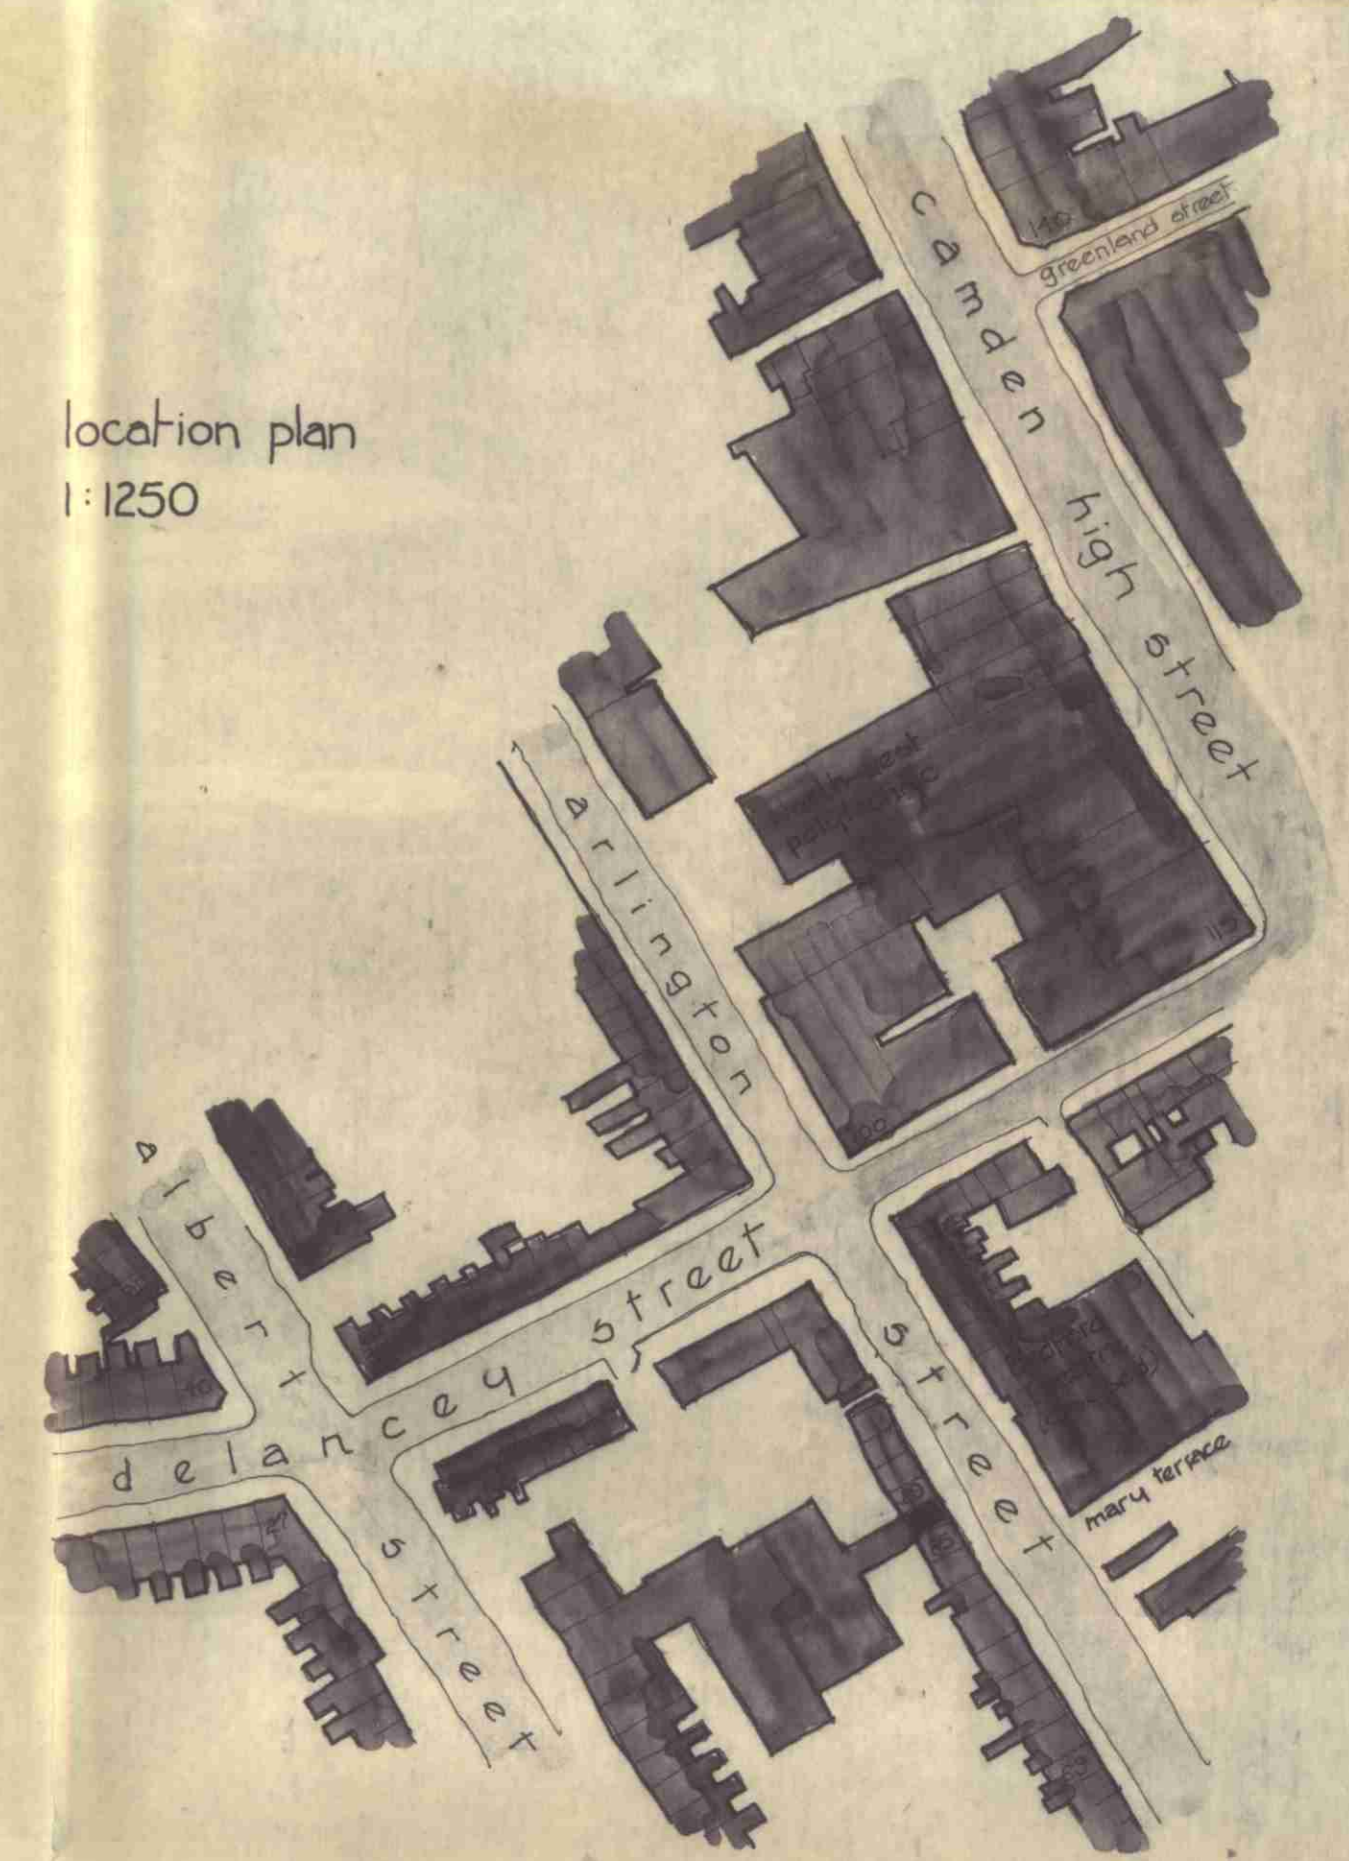

CTP/T11/25/A/13412



scale

1/4" = 10'

drawn by

checked by

date

c.d.f.

11.4.72

revisions

22 Perrins Walk, London NW3.

87, Arlington Street,

674-4

proposals: section - location plan

DINERMAN DAVISON ASSOCIATES chartered architects 01-435-0038