



ELEVATION TO CENTRAL PATH


ROOF: DARK-BROWN INTERLOCKING CLAY TILES
 WALLS: LONDON STOCK BRICKS
 EXTERNAL JOINERY (WINDOW AND DOOR FRAMES, ETC.): DARK-ROD STAINED TIMBER

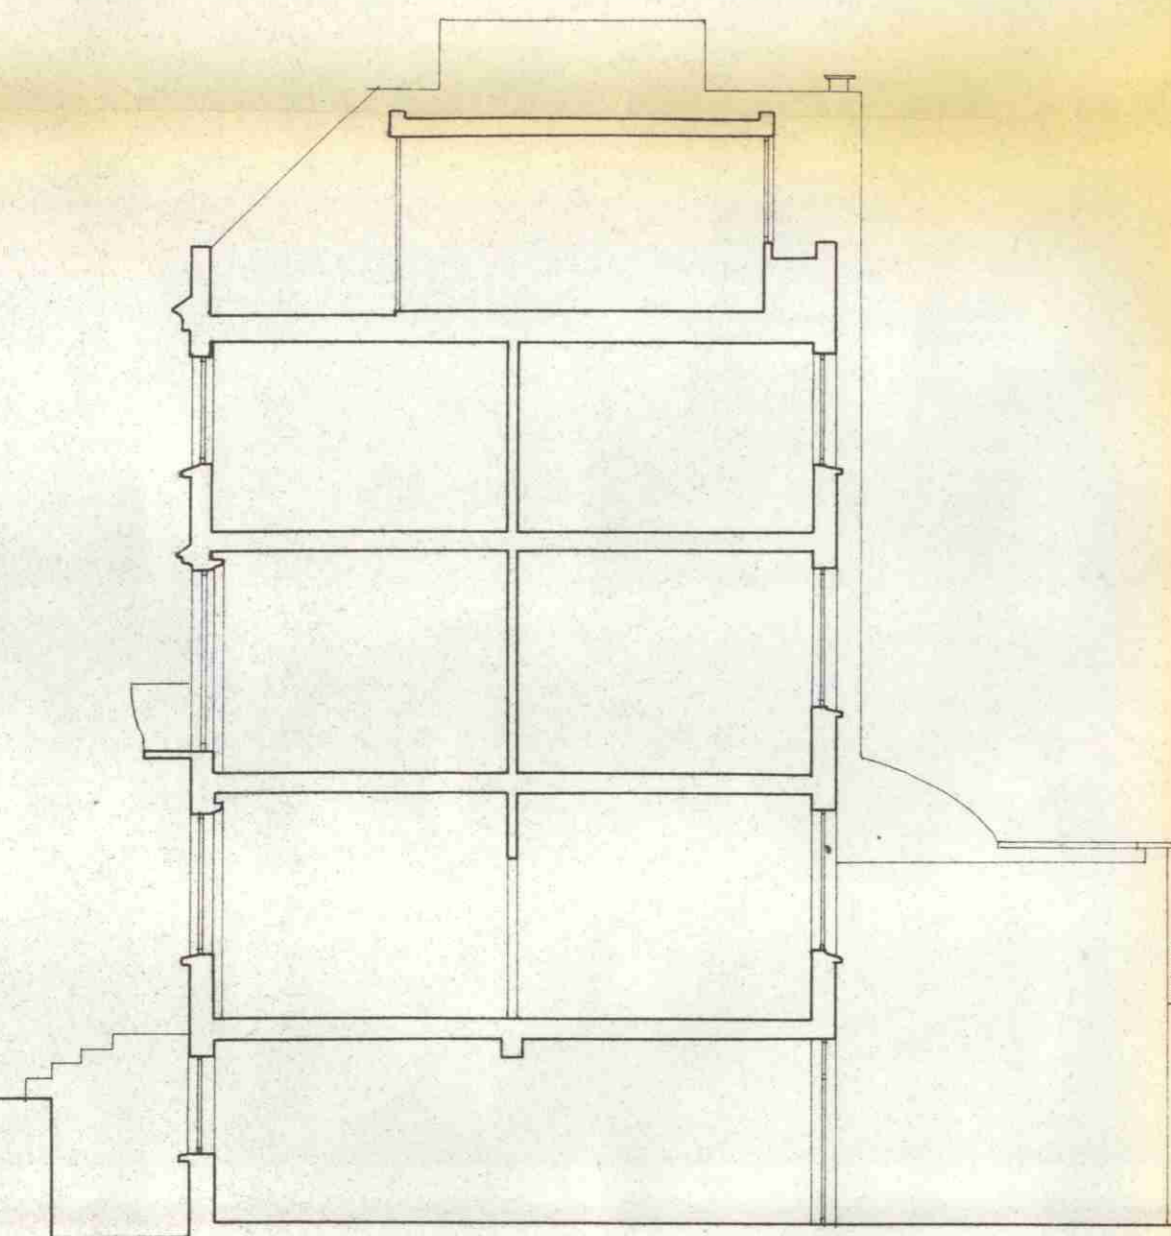

ALBERT STREET
 SITE SECTION

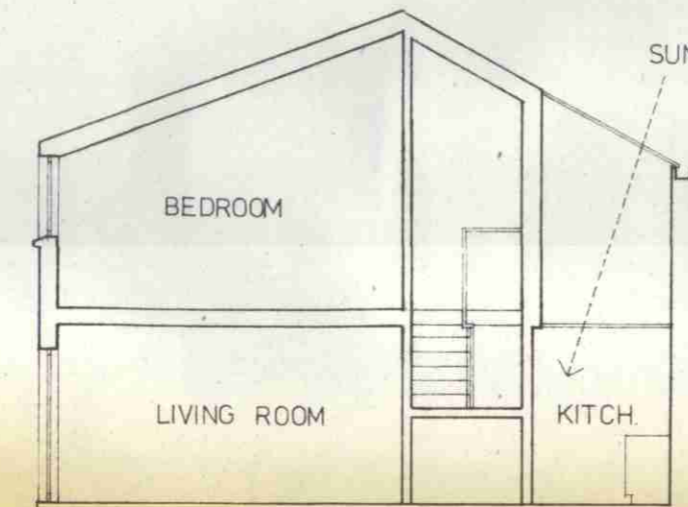

ALTERNATIVE SECTION PROVIDING ROOFLIGHT OVER KITCHEN

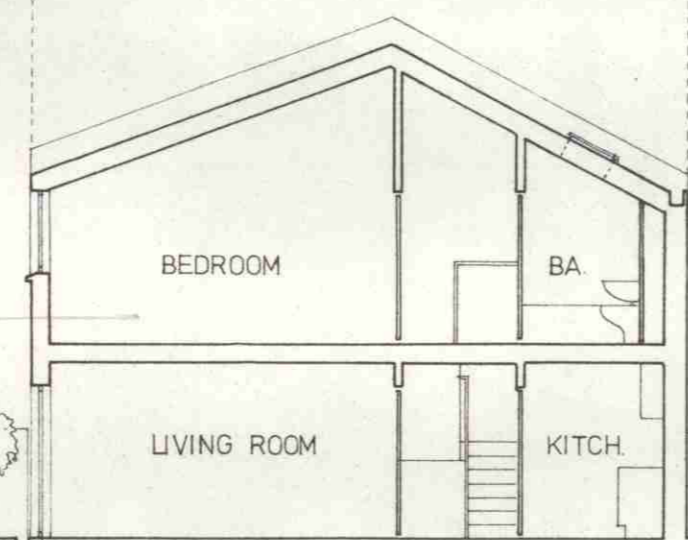

10
 15m

ARLINGTON RD **CASE COPY**

LONDON COUNTY COUNCIL
 TOWN AND COUNTRY PLANNING
 - 1 NOV 1977
 PLANS NOT APPROVED
 ON BEHALF OF THE COUNCIL

CTP/J11 25/A /2490.

REVISIONS:
 A 7.7.77 DRAWING TITLE CHANGED. ELEVATION ADDED.

2512 A	PETER BELL AND ENNY MARTIN-JONES
	78 ALBERT STREET LONDON NW1 7NR 01 387 8483
	DELANCEY STUDIOS, DELANCEY ST., LW.1
	SITE SECTION / ELEVATION
SCALE 1:100	29.6.77