
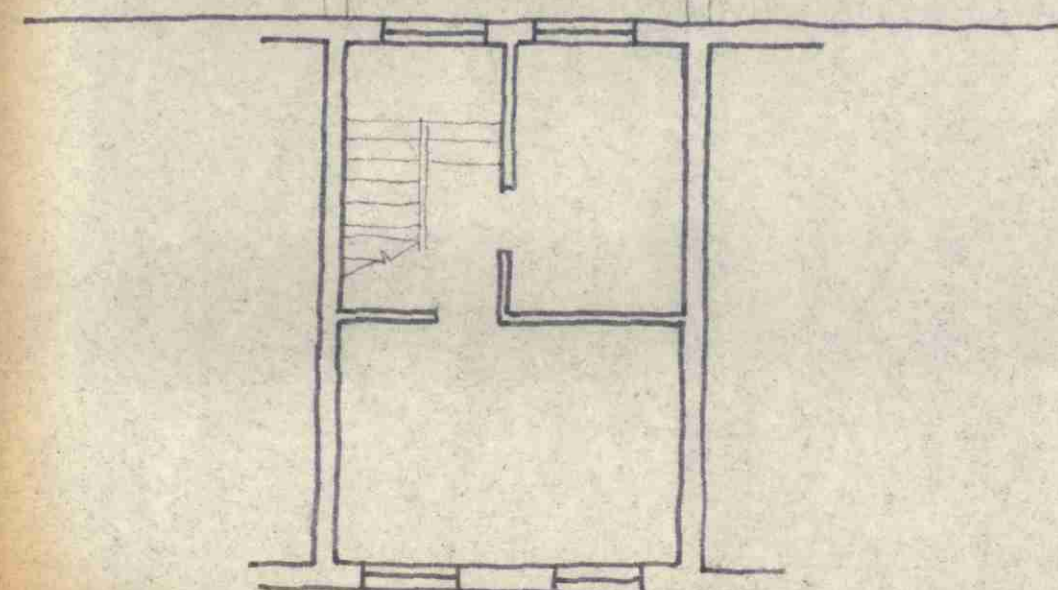


Upper part of large studio.

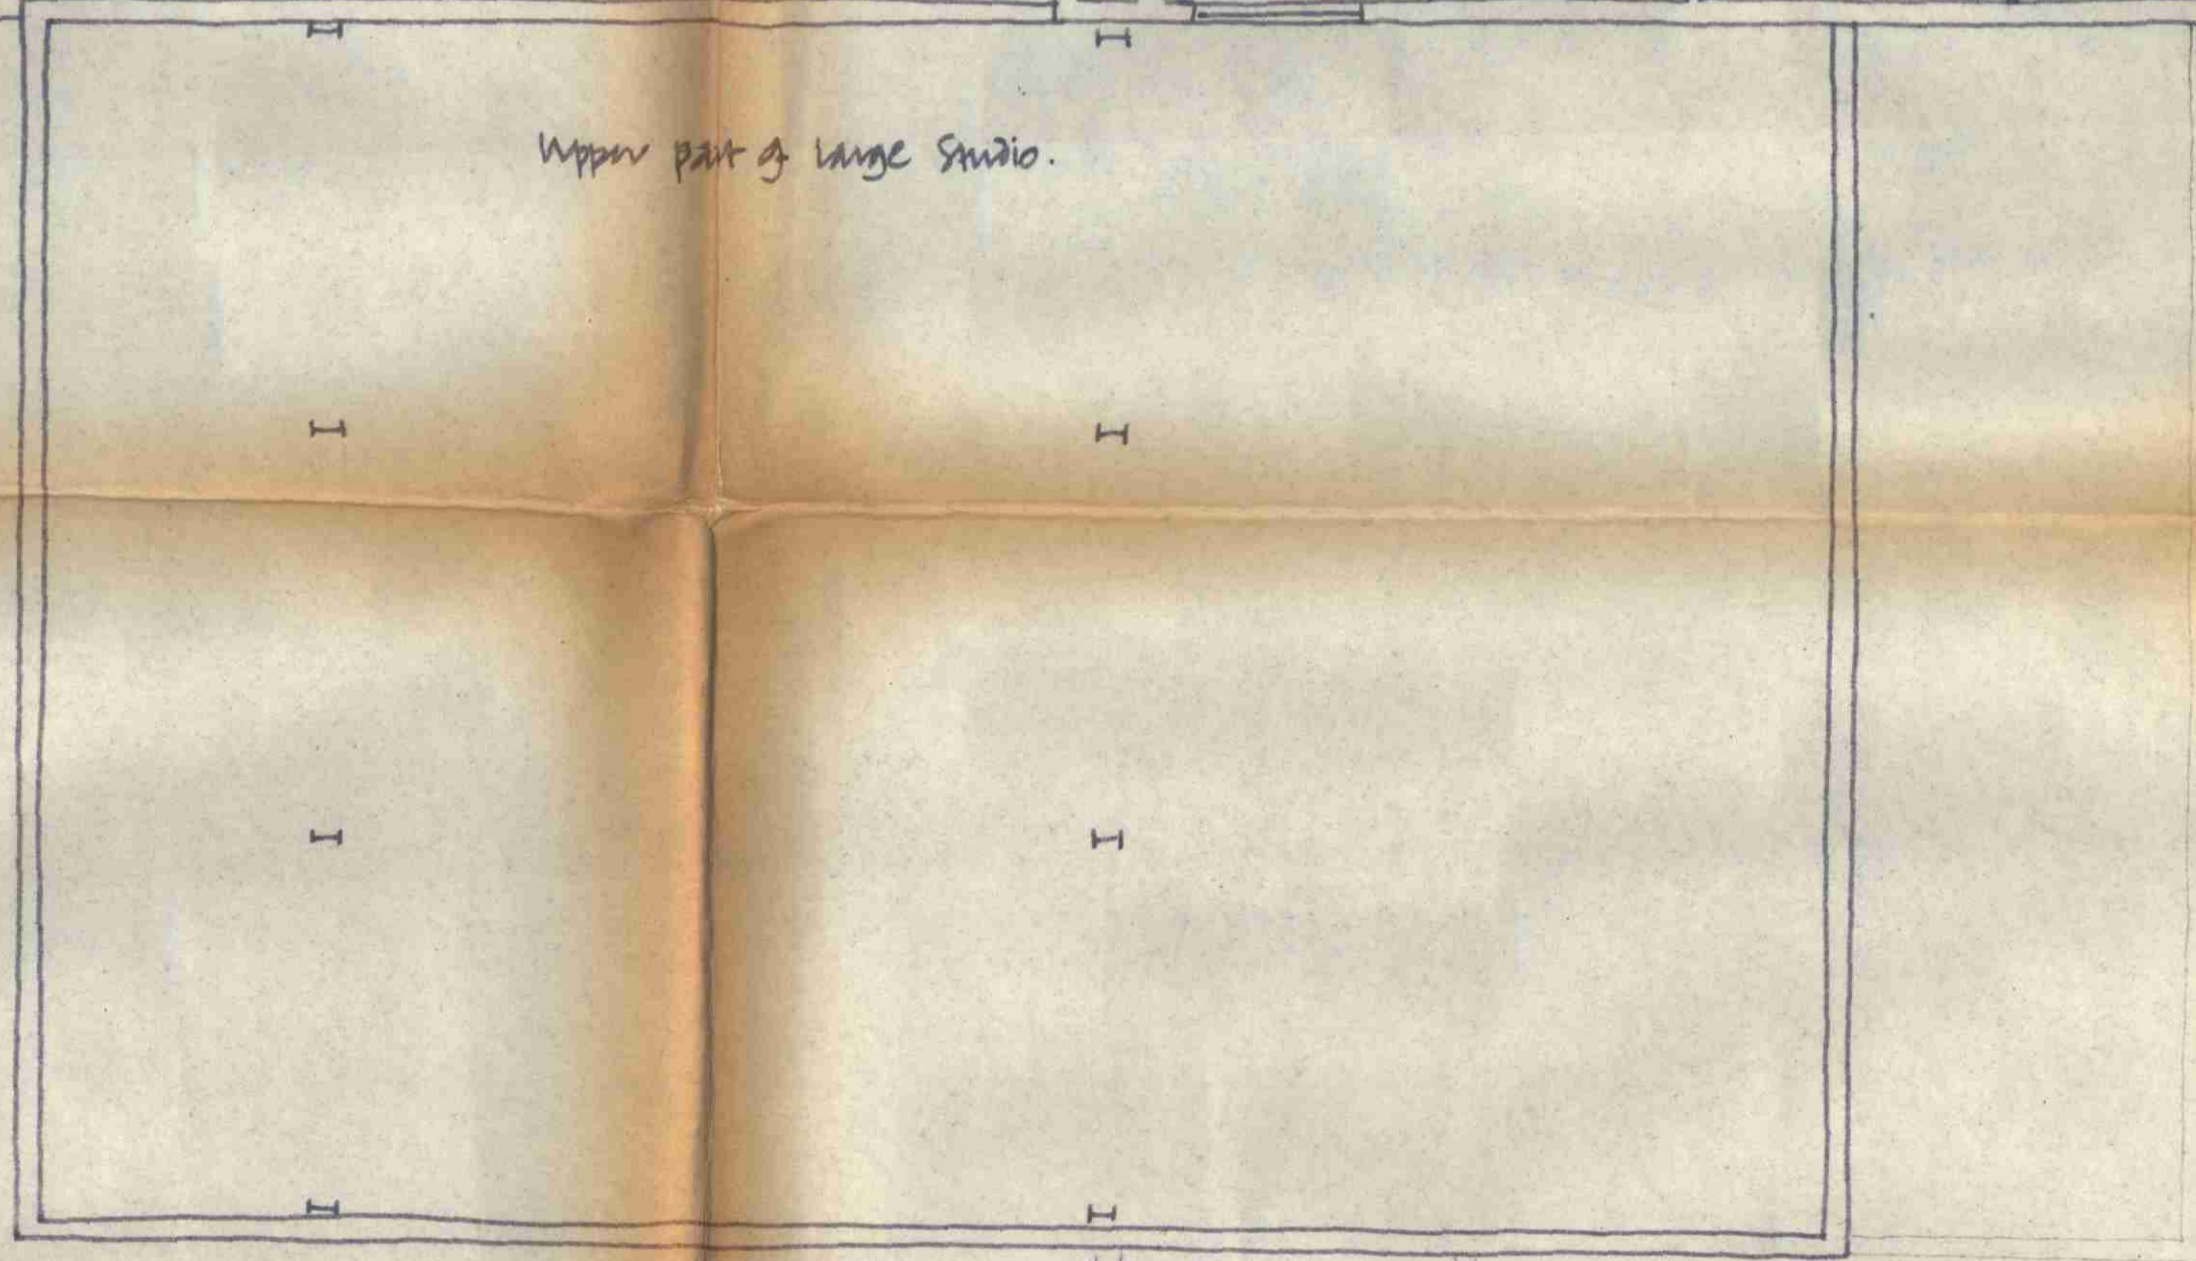

George Trew/Dunn

Chartered Architects
3 Cavendish Square London W1
W1M 0DX
telephone 01 - 636 9672

job
DELANEY STREET.

drawing
FIRST FLOOR PLAN
AS EXISTING

scales 1/25 1/40	date 8.2.71	drawn DWD
number SK/3	revision	

CTP/ / / /