



1 SECTION B
1:50 @ A3

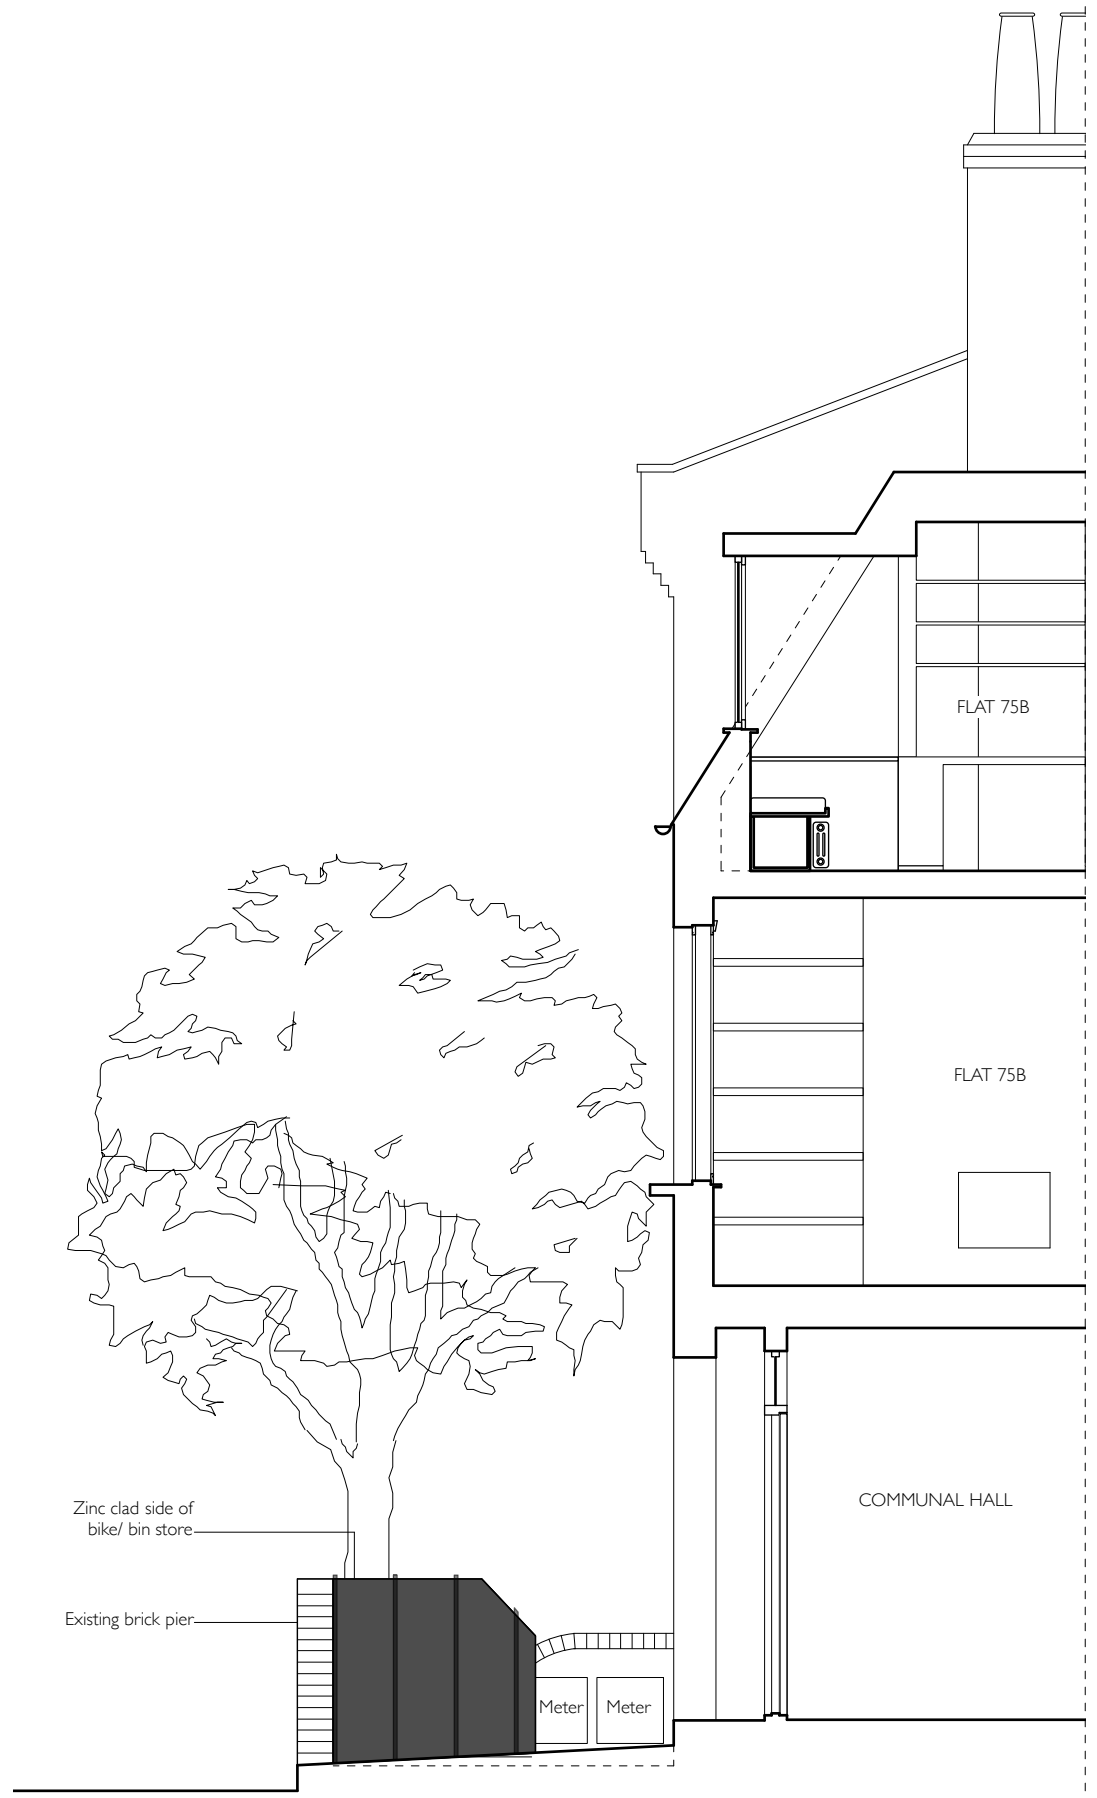

2 SECTION/ ELEVATION A
1:50 @ A3

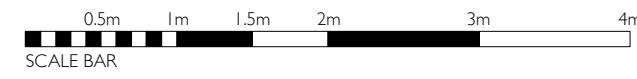

ALL DIMENSIONS TO BE CHECKED ON SITE. DO NOT SCALE FROM DRAWING

NOTES		
Revisions		
E	-	-
D	-	-
C	-	-
B	-	-
A	-	-

ATELIER KYSHCLA LTD
4 Queen Margarets Court, Queen Margarets Grove, N1 4QB t: 07815196580 e: atelierkyschla@gmail.com

79B CHETWYND RD, NWS 1 DA			
STATUS	PLANNING	DATE	JUL 2019
CLIENT	Arianna Tucci & Pietro Fratta	DWG NO.	152_PL_003
DWG TITLE	AS PROPOSED BIN/ BIKE STORE SECTIONS	REV.	-
SCALE	1:50 @ A3		