

# External Facade Elevation

Scale: 1:50 @ A1



Revision	Date	Assessment
1.0	20-02-2019	Issued for planning application

Do not reproduce this drawing without written permission.  
All dimensions are in millimetres unless stated otherwise.

Drawing Not For Construction

**HS2**

High Speed (HS2) Limited  
1st - 3rd Floor  
The Podium  
1 Eversholt Street  
London NW1 2DN

**COSTAIN SKANSKA**

Costain Skanska Joint Venture  
9th Floor  
The Tower  
1 Eversholt Street  
London NW1 2DN

Site Address:  
Exmouth Arms, London, NW1


Drawing Title:  
External Elevation-Existing

Drawn by: PB      Reviewed by: AP      Checked by: AB      Presentation Scale: 1:50 @ A1

Date: 18-02-2019      Drawing No: EW-NI-Exmouth-EX-EL-01      Revision: 1.0

# External Facade Elevation

Scale: 1:50 @ A1

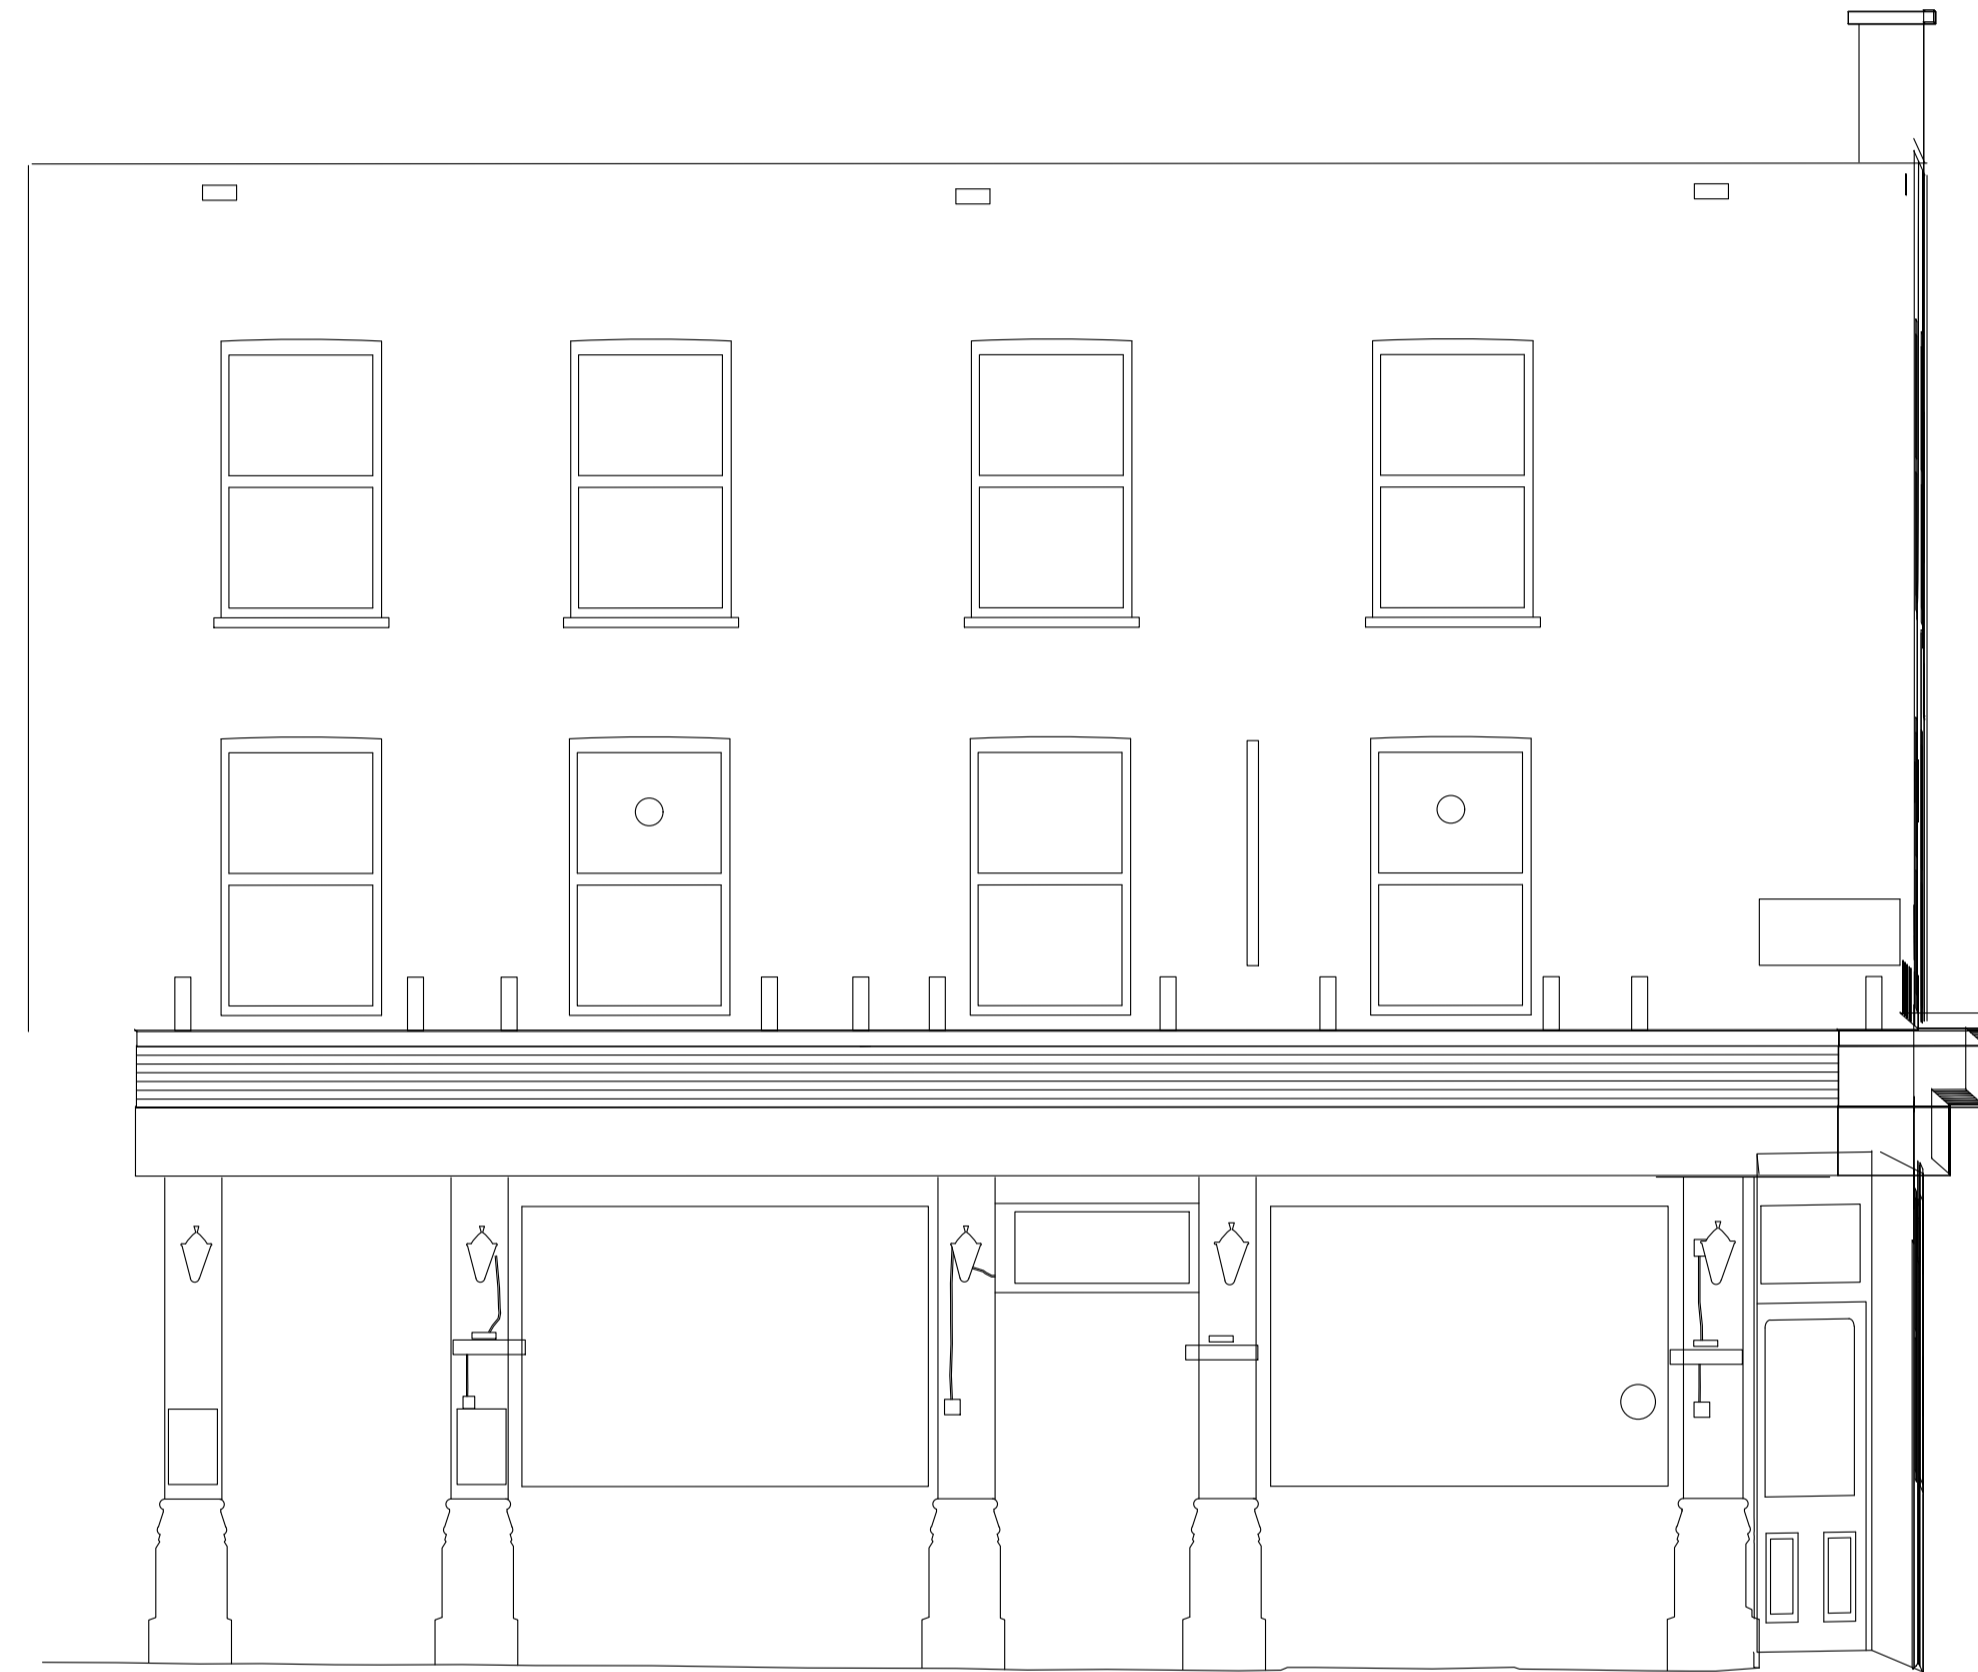

Revision	Date	Amendment
1.0	20-02-2019	Issued for planning application

Do not reproduce this drawing without written permission.  
All dimensions are in millimetres unless stated otherwise.

Drawing Not For Construction

**HS2**

High Speed (HS2) Limited  
1st - 3rd Floor  
The Podium  
1 Eversholt Street  
London NW1 2DN

**COSTAIN SKANSKA**

Costain Skanska Joint Venture  
9th Floor  
The Tower  
1 Eversholt Street  
London NW1 2DN

Site Address:  
Exmouth Arms, London, NW1

Drawing Title:  
External Elevation-Existing

Drawn by: PB      Reviewed by: AP      Checked by: AB      Presentation Scale: 1:50 @ A1

Date: 18-02-2019      Drawing No: EW-NI-Exmouth-EX-EL-02      Revision: 1.0

# External Facade Elevation

Scale: 1:50 @ A1



Revision	Date	Amendment
1.0	20-02-2019	Issued for planning application

Do not reproduce this drawing without written permission.  
All dimensions are in millimetres unless stated otherwise.

Drawing Not For Construction

**HS2**

High Speed (HS2) Limited  
1st - 3rd Floor  
The Podium  
1 Eversholt Street  
London NW1 2DN

**COSTAIN SKANSKA**

Costain Skanska Joint Venture  
9th Floor  
The Tower  
1 Eversholt Street  
London NW1 2DN

Site Address:  
Exmouth Arms, London, NW1


Drawing Title:  
External Elevation-Proposed

Drawn by	Reviewed by	Checked by	Presentation Scale
PB	AP	AB	1:150 @ A1

Date	Drawing No.	Revision
18-02-2019	EW-NI-Exmouth-PR-EL-01	1.0

External Facade Elevation

Scale: 1:50 @ A1

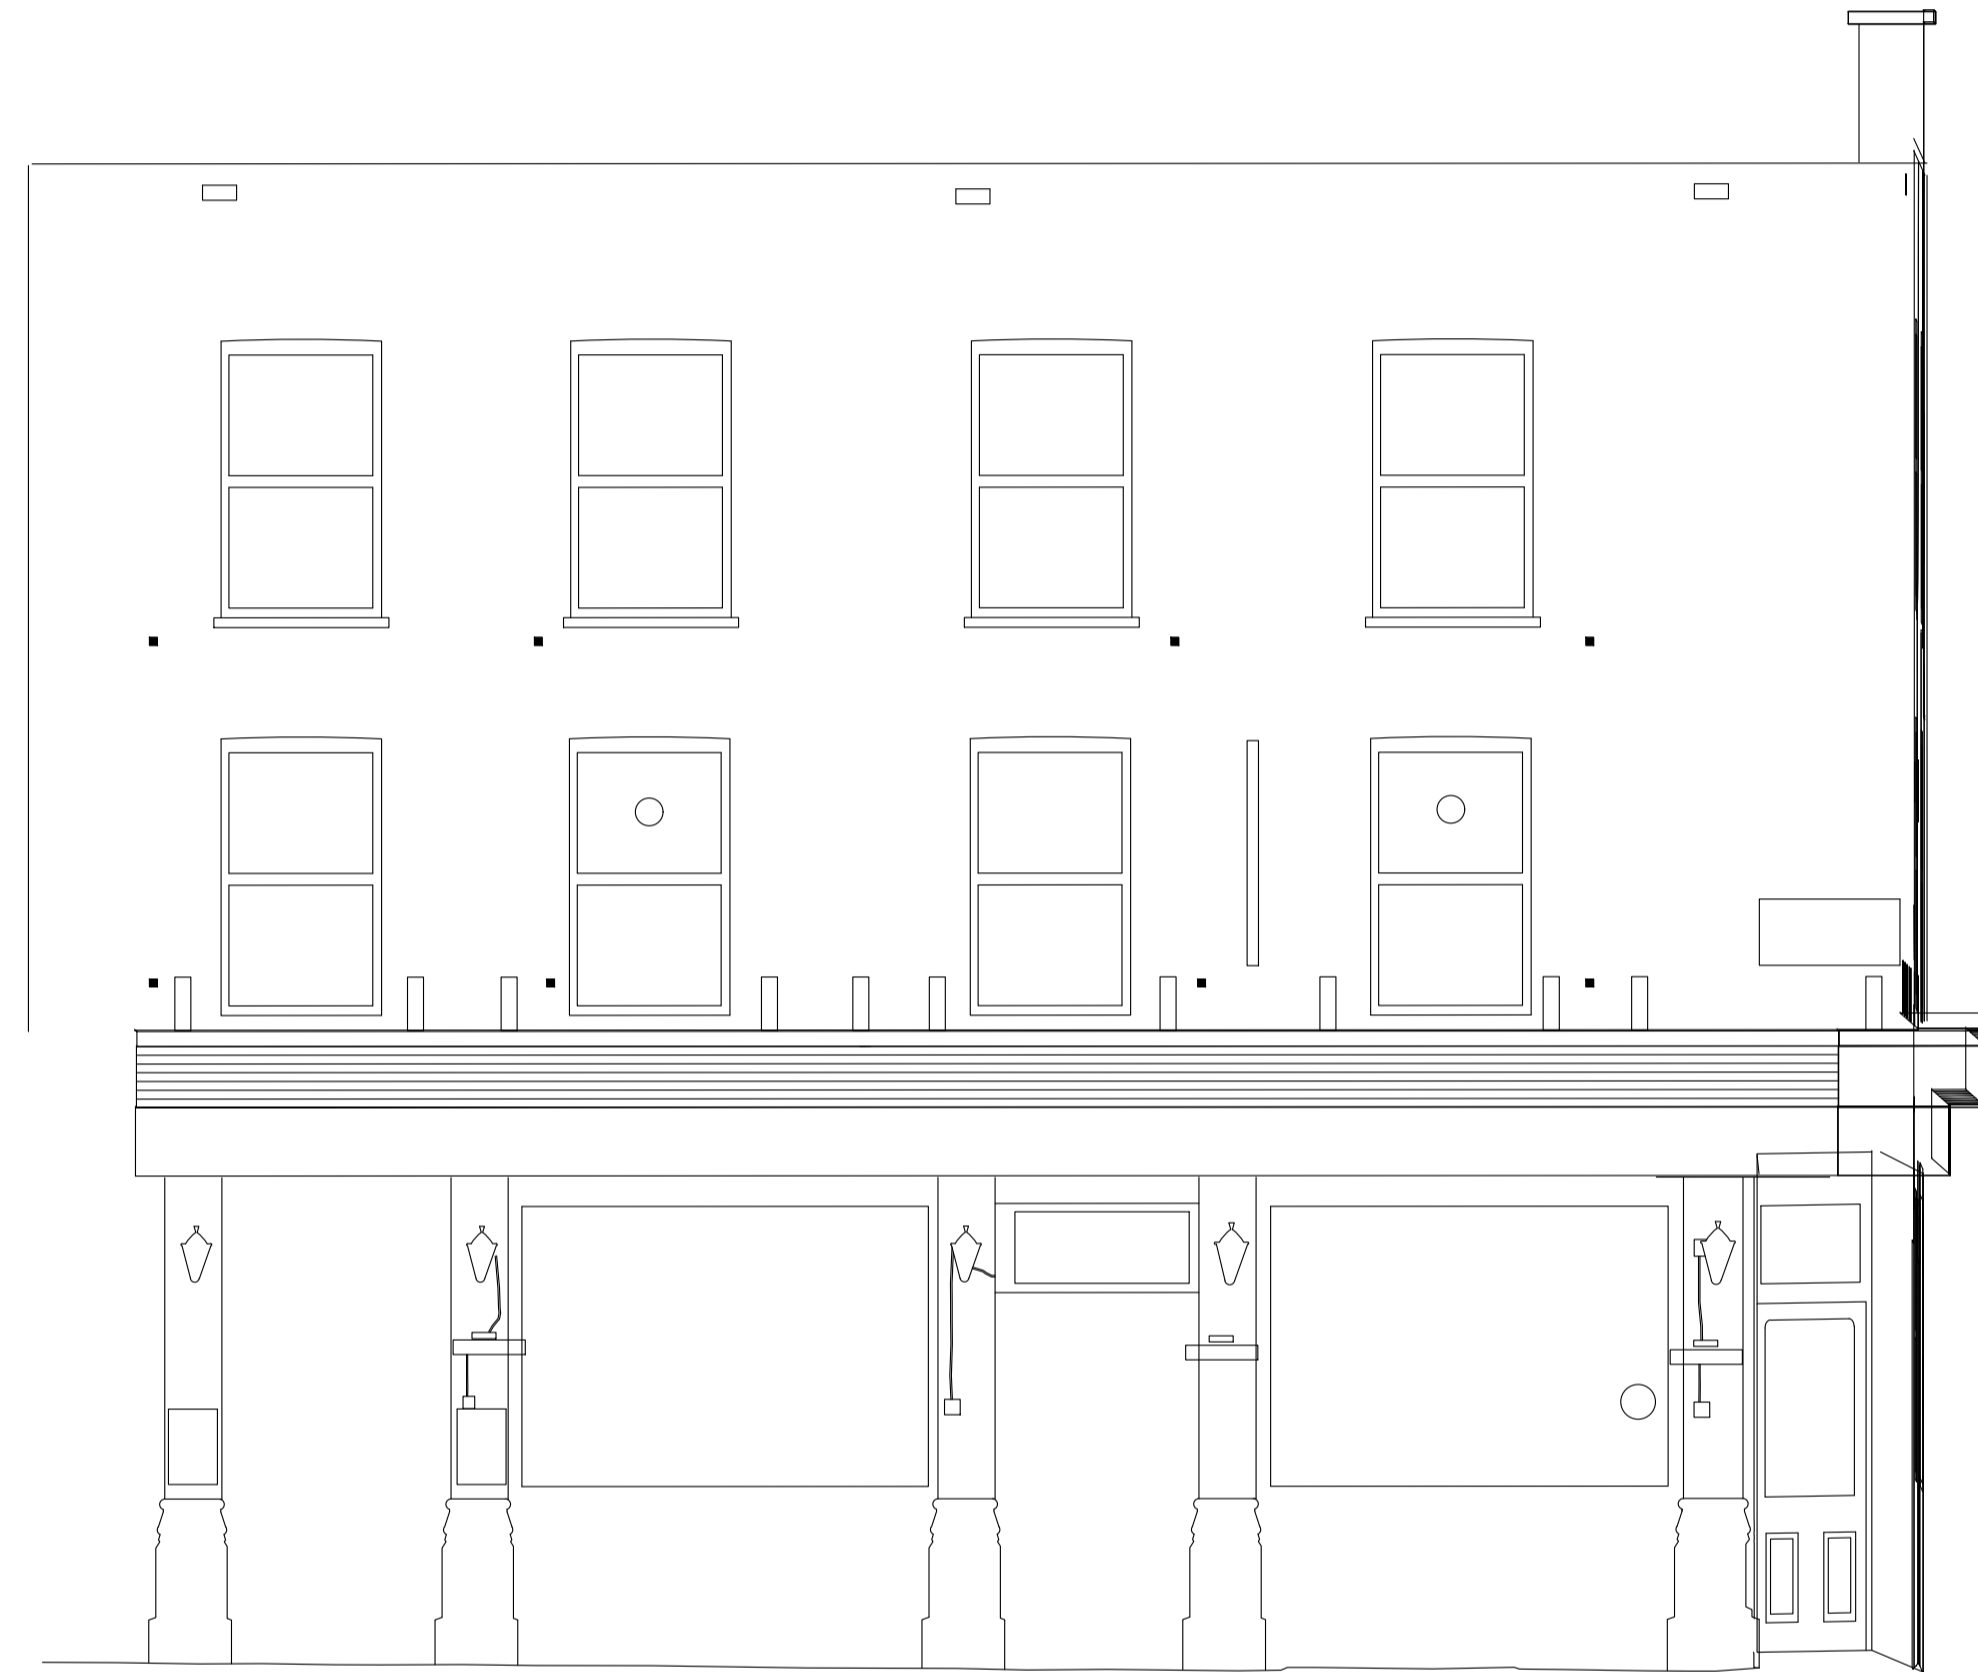

Revision	Date	Amendment
1.0	20-02-2019	Issued for planning application

Do not reproduce this drawing without written permission.  
All dimensions are in millimetres unless stated otherwise.

Drawing Not For Construction

**HS2**

High Speed (HS2) Limited  
1st - 3rd Floor  
The Podium  
1 Eversholt Street  
London NW1 2DN

**COSTAIN SKANSKA**

Costain Skanska Joint Venture  
9th Floor  
The Tower  
1 Eversholt Street  
London NW1 2DN

Site Address:  
Exmouth Arms, London, NW1

Drawing Title:  
External Elevation-Proposed

Drawn by	Reviewed by	Checked by	Presentation Scale
PB	AP	AB	1:50 @ A1

Date	Drawing No.	Revision
18-02-2019	EW-NI-Exmouth-PR-EL-02	1.0