





02 Elevation of Gap from Courtyard (As Existing)
A41-DET-170 SCALE: 1:50

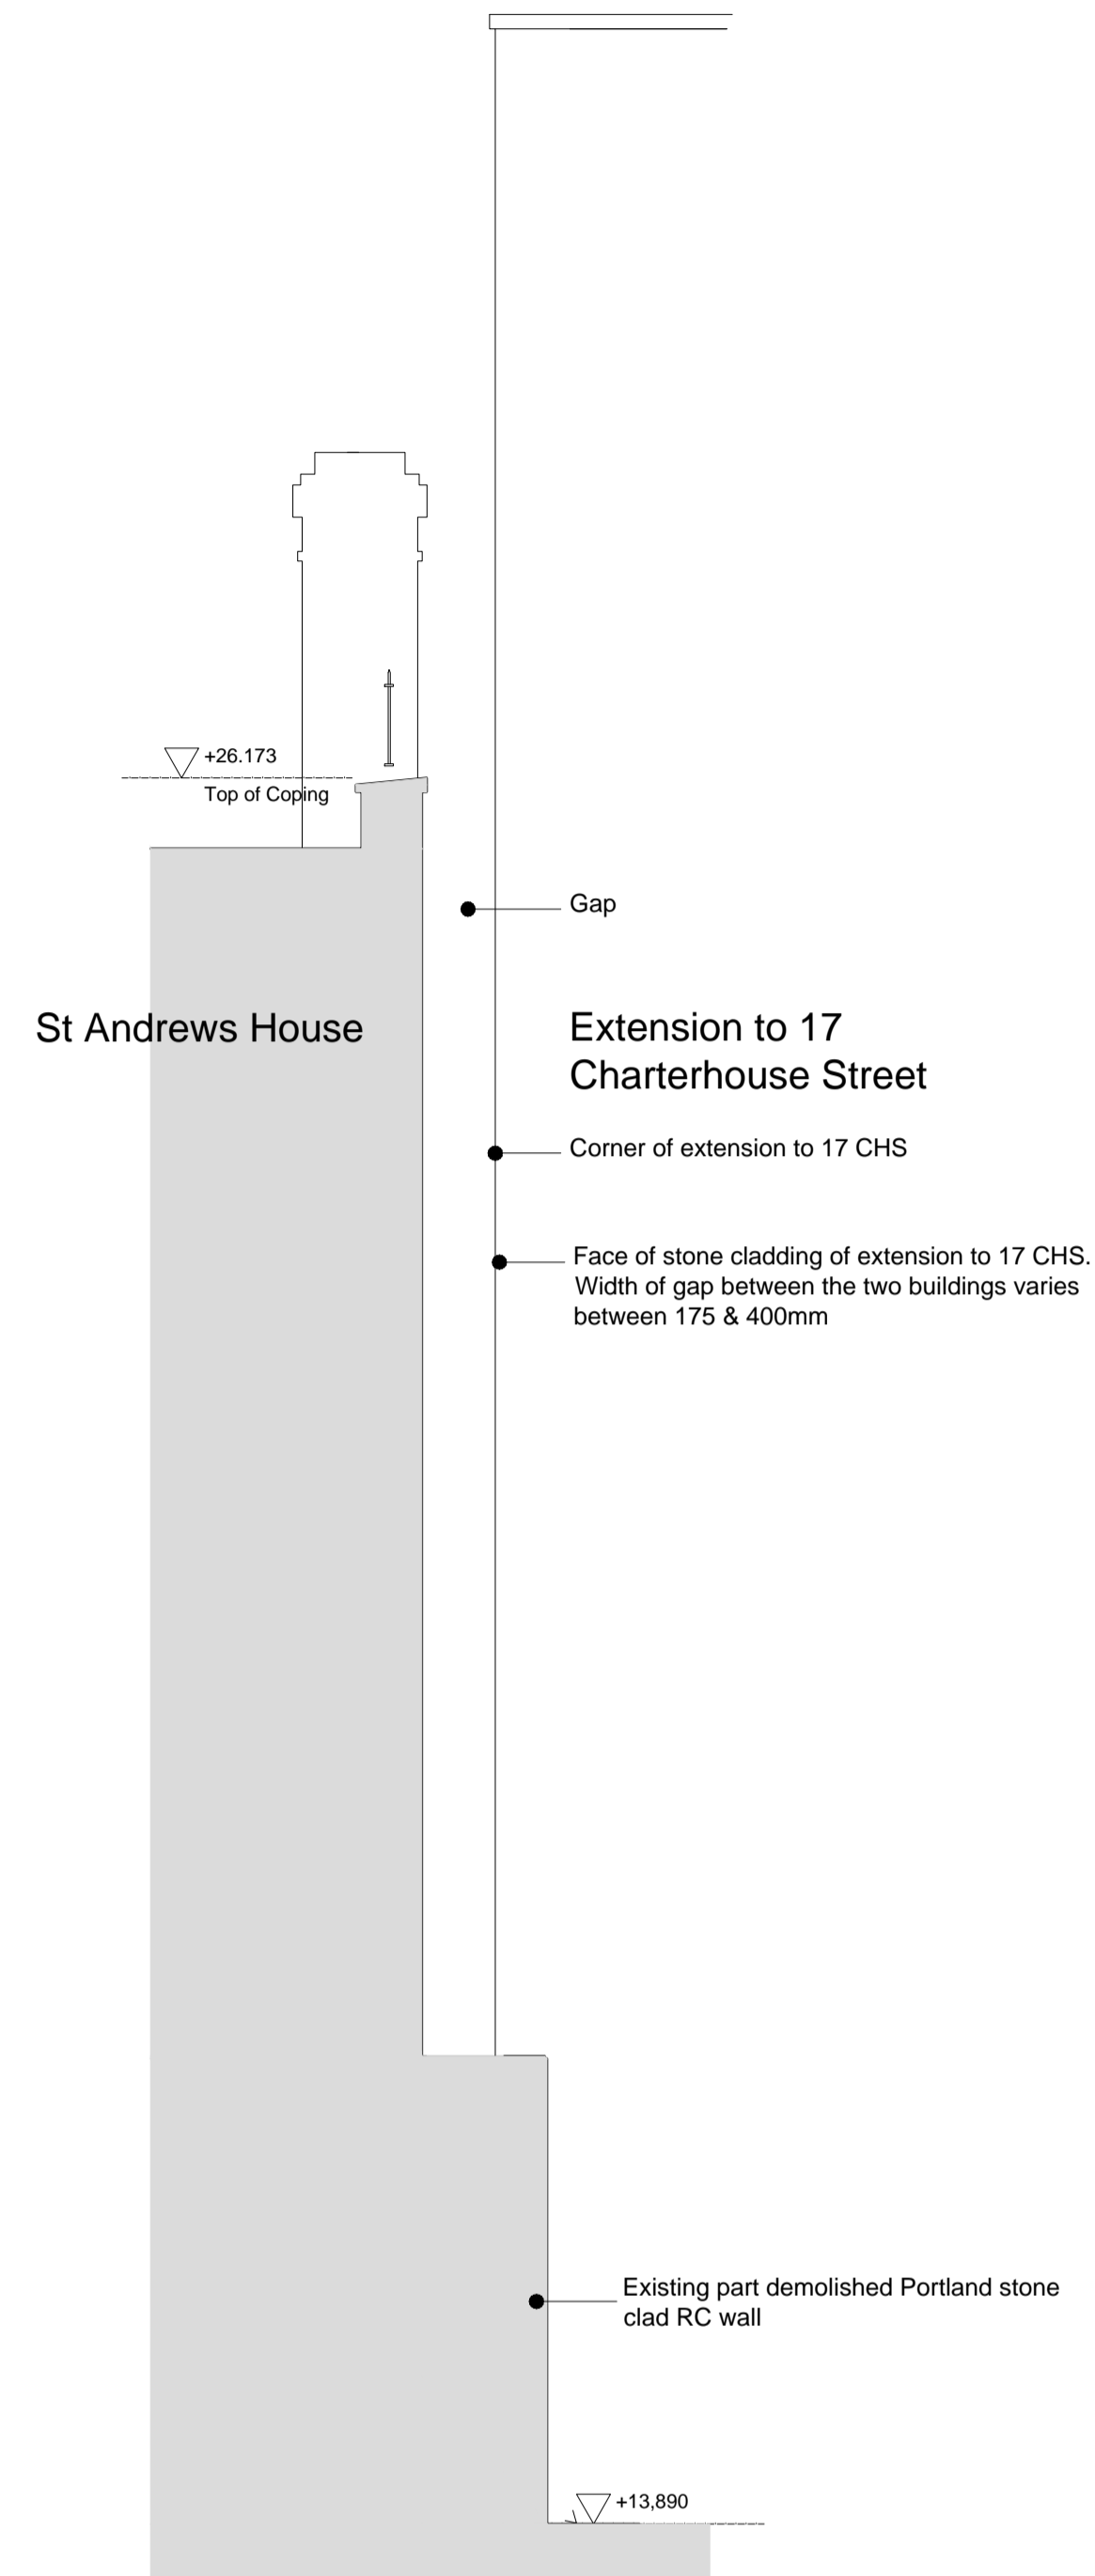

03 Elevation of Gap from Ely Place (As Existing)
A41-DET-172 SCALE: 1:50

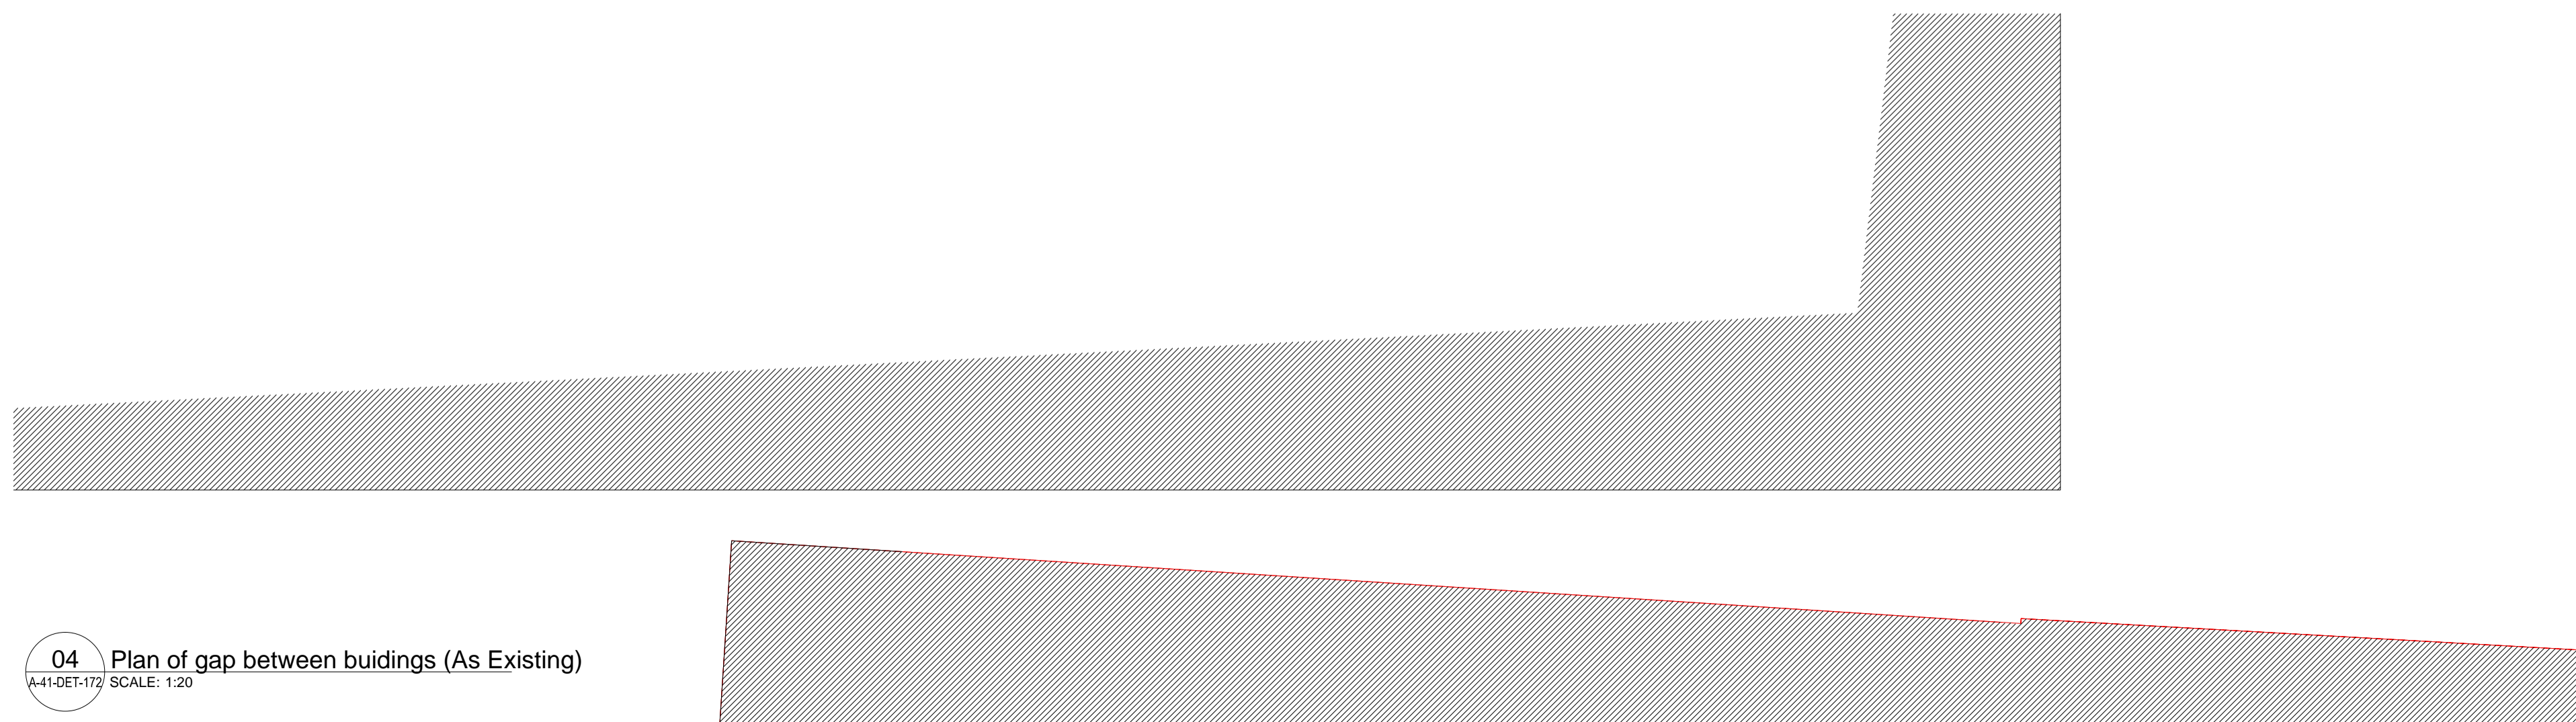

04 Plan of gap between buidings (As Existing)
A41-DET-172 SCALE: 1:20

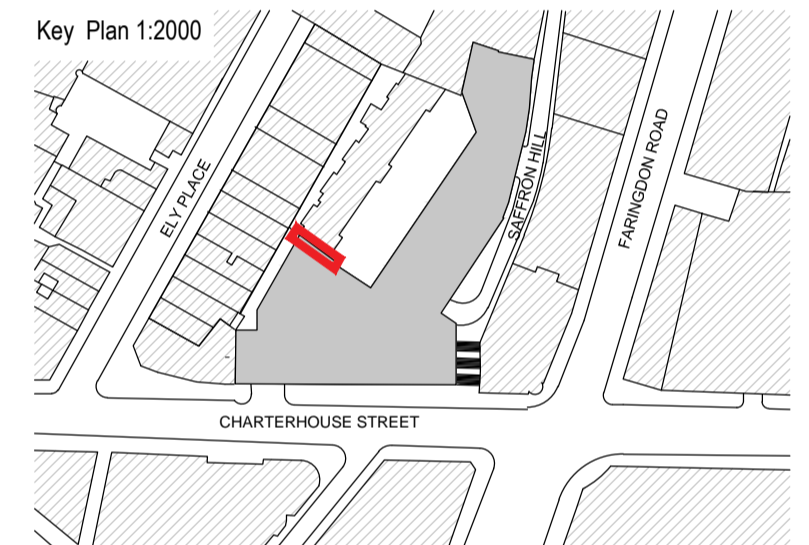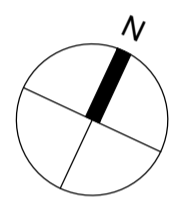

CLIENT	AA/DB
PROJECT	17 CHARTERHOUSE ST. LONDON
DRAWING	GAP TO ST. ANDREWS HOUSE AS EXISTING
SCALE	A1 @ XX
CAD FILE	A-41-DET-170, 171.dwg
DRAWN	MD
CHECKED	ISR
DRAWING NO.	P17-082 A 41 DET 172 C1
STATUS	<input type="checkbox"/> PRELIMINARY <input type="checkbox"/> TENDER <input checked="" type="checkbox"/> CONSTRUCTION <input type="checkbox"/> AS BUILT
MCM MCM Architecture Limited T 020 7902 0900 F 020 7922 1233 71 Hopton Street London SE1 9LR www.mcm-uk.com	

C1 18.07.19 FIRST ISSUE
REV DATE PURPOSE OF ISSUE BY