


TREE SURVEY LOCATION PLAN

SITE: S LYNDHURST Gdns, NW3 SNS

DATE: 23/7/19

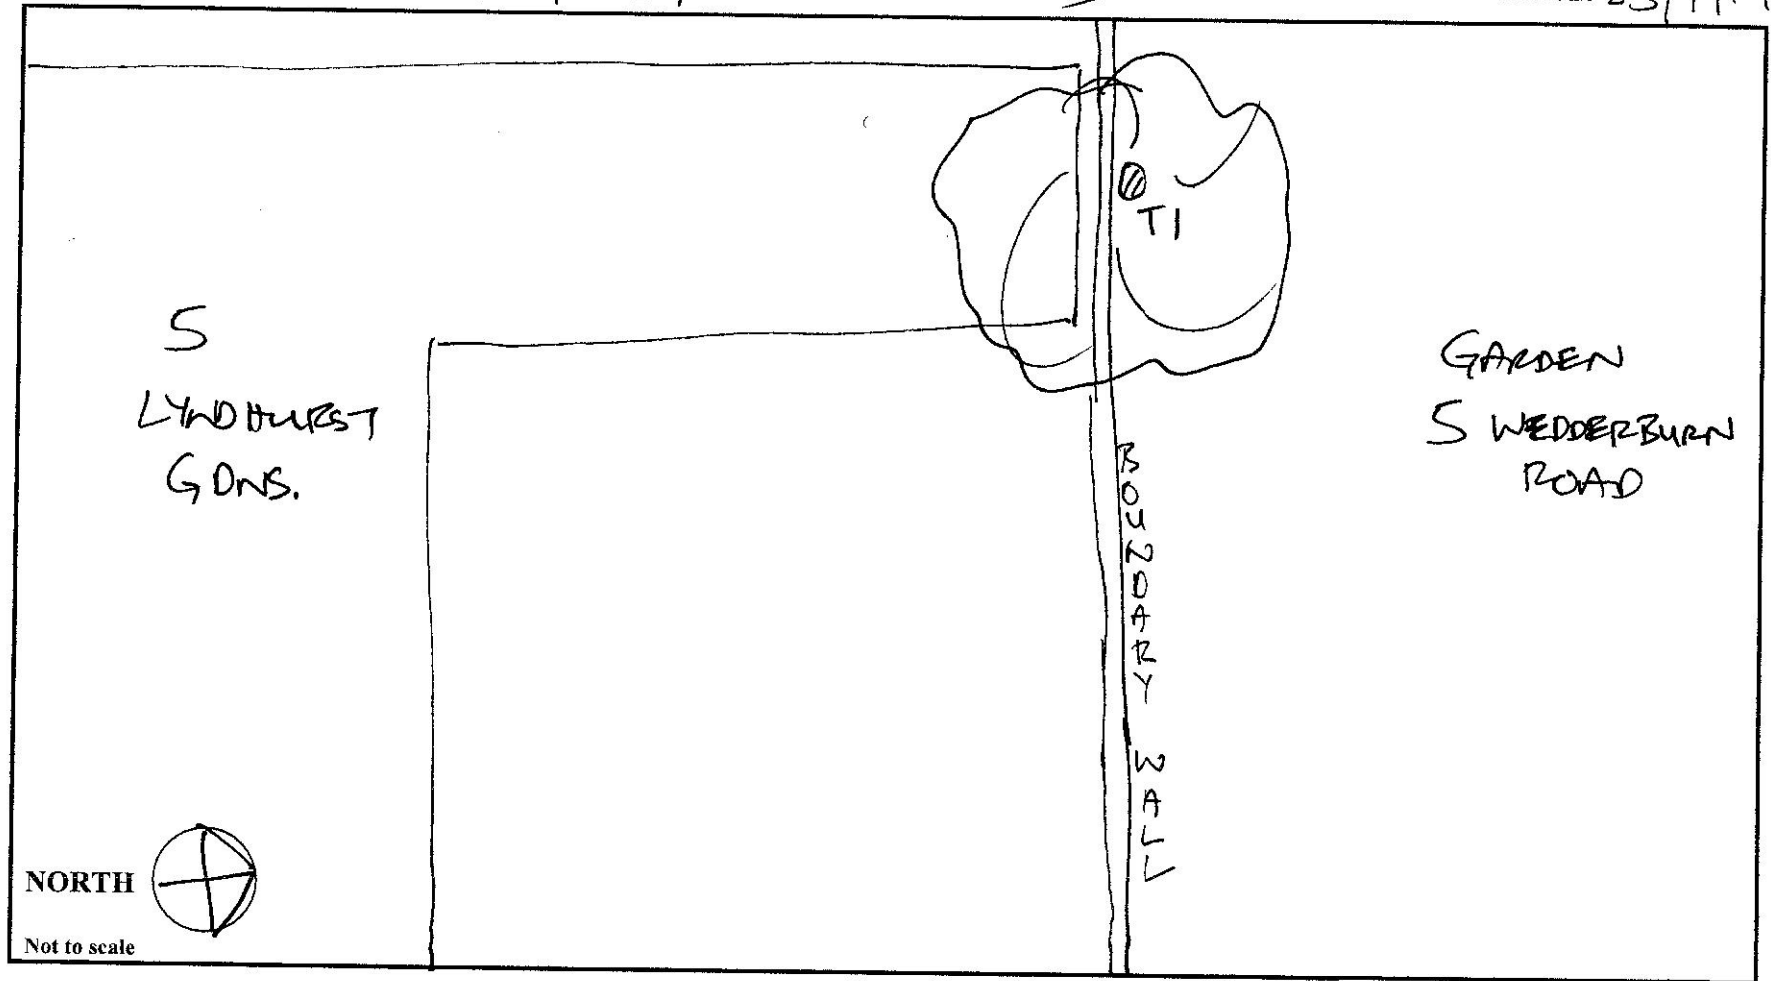

Wassells



Arboricultural
ASSOCIATION
Professional Member

www.wassells.co.uk