



Projection Sign L/H view
SCALE: 1:10


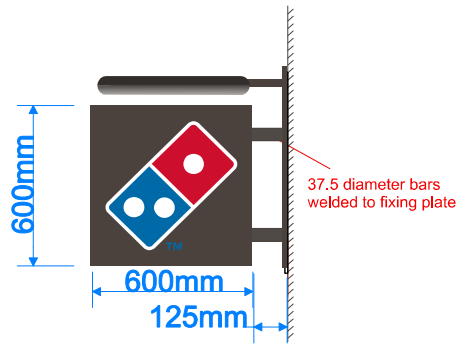


Projection Sign R/H view
SCALE: 1:10

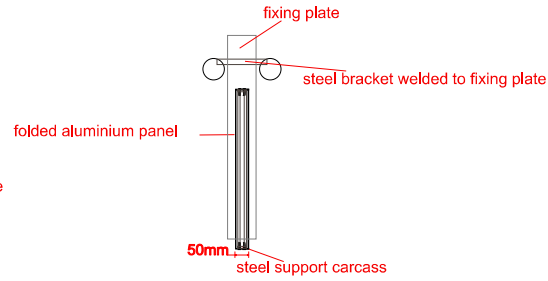

Thru Section
SCALE: 1:10

INDICATIVE VIEW
(NOT TO SCALE)

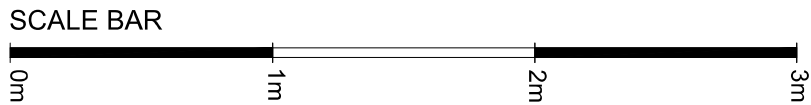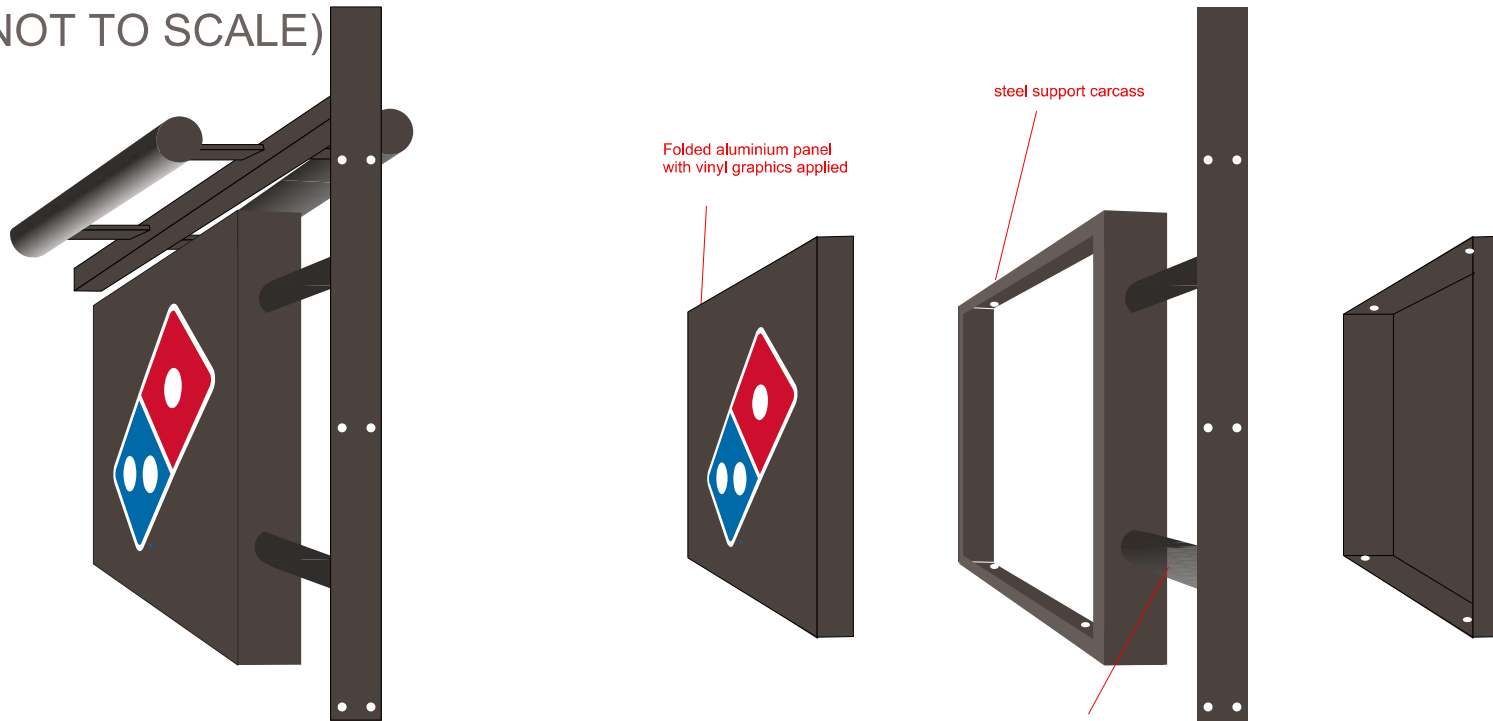

Domino's

Revision 3.0

Job:
Dominos
73 Farringdon Road,
London, EC1M

Projecting sign detail

*subject to site survey

Drawn by: TJ
Date: 06/06/2019

Scale: 1:10@A1

Approved by: _____



Legend House, Bradbury Drive, Springwood Ind. Estate
Braintree, Essex. CM7 2SD