
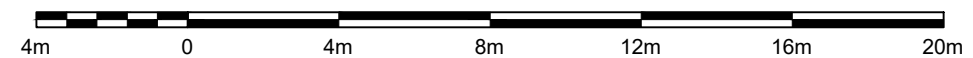
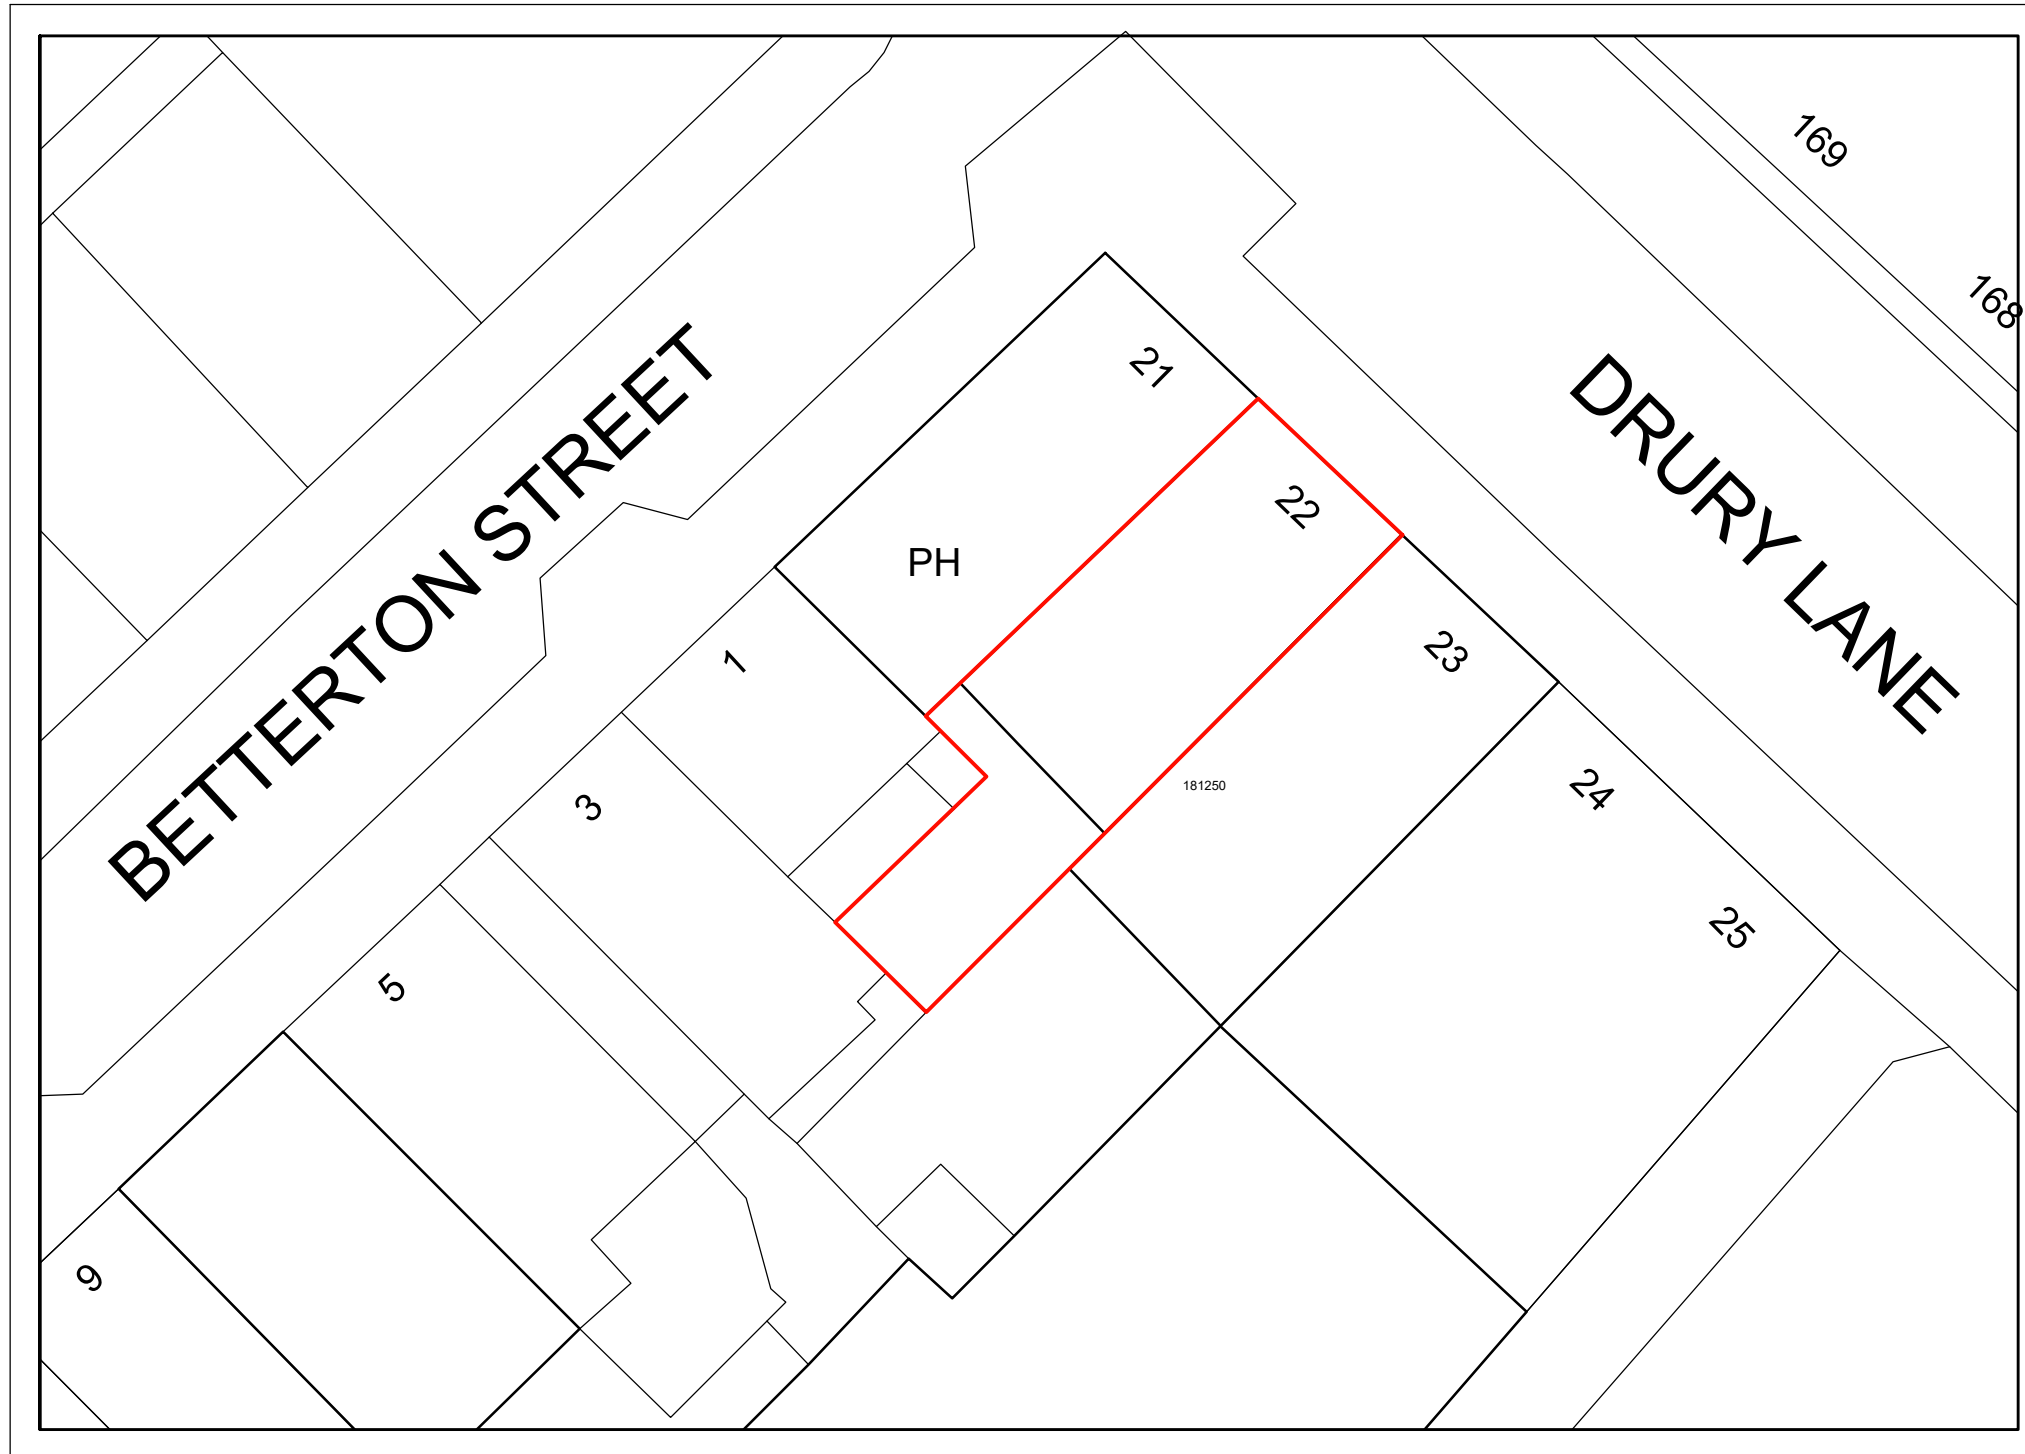


BLOCK PLAN

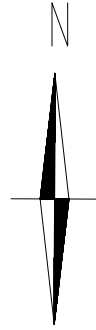

Written dimensions to be taken in preference to scaled dimensions. The Contractor is responsible for checking all dimensions before work starts.

All work is to be carried out to the requirements, and to the satisfaction of the Local Authority. These drawings are for planning purposes only.

Any discrepancies to be brought to the attention of 4D Planning Consultants immediately.

Location Plan

Rev	Date	Description	by	chk



4D PLANNING™

www.GetMePlanning.com®

Client

Natalia Nguyen Hong

Project

22 Drury Lane, Covent Garden,
WC2B 5RH

Title

Block Plan

Date: Feb. 2019

Scale: 1:200 @ A3

Drawing No. AA02

Rev:

/