



Existing and Proposed,
Supply and Extract
HVAC Ducting.

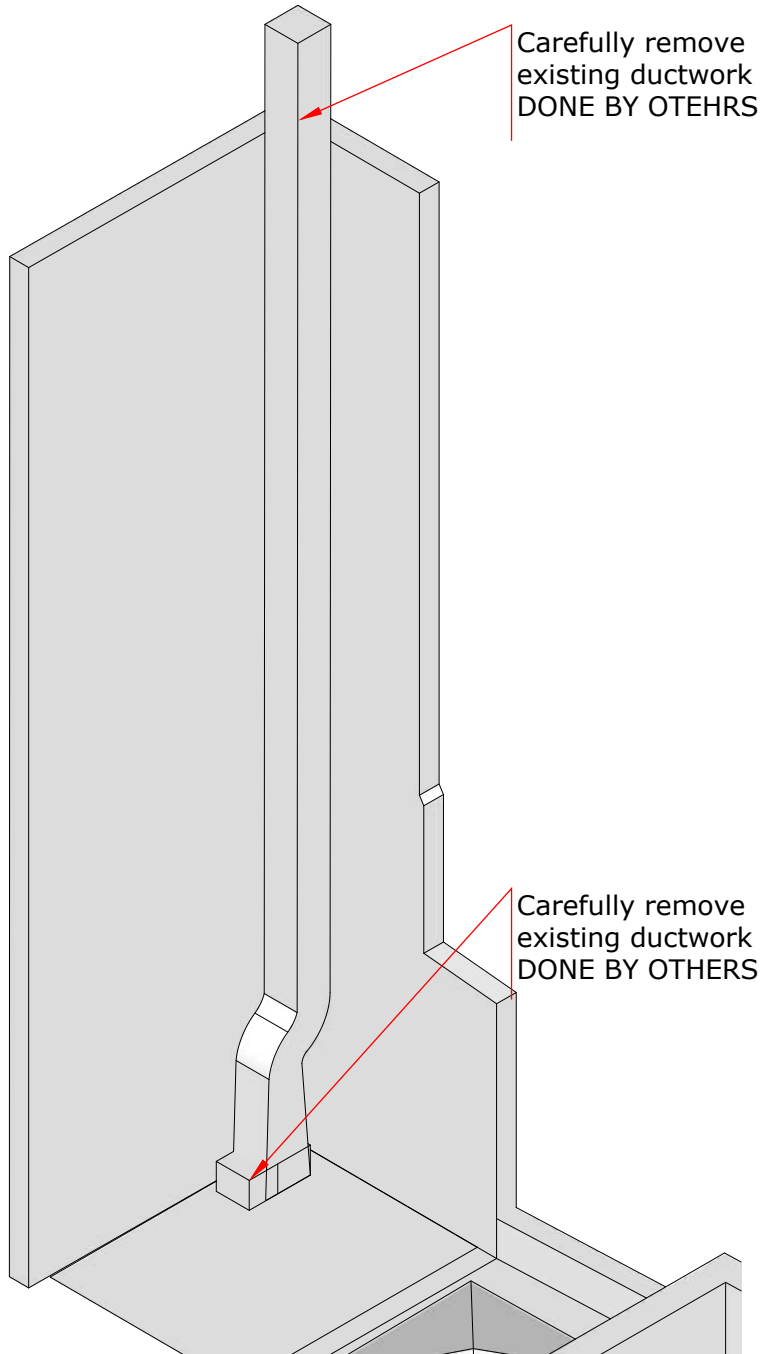

Carefully remove
existing ductwork
DONE BY OTEHRS

Carefully remove
existing ductwork
DONE BY OTHERS

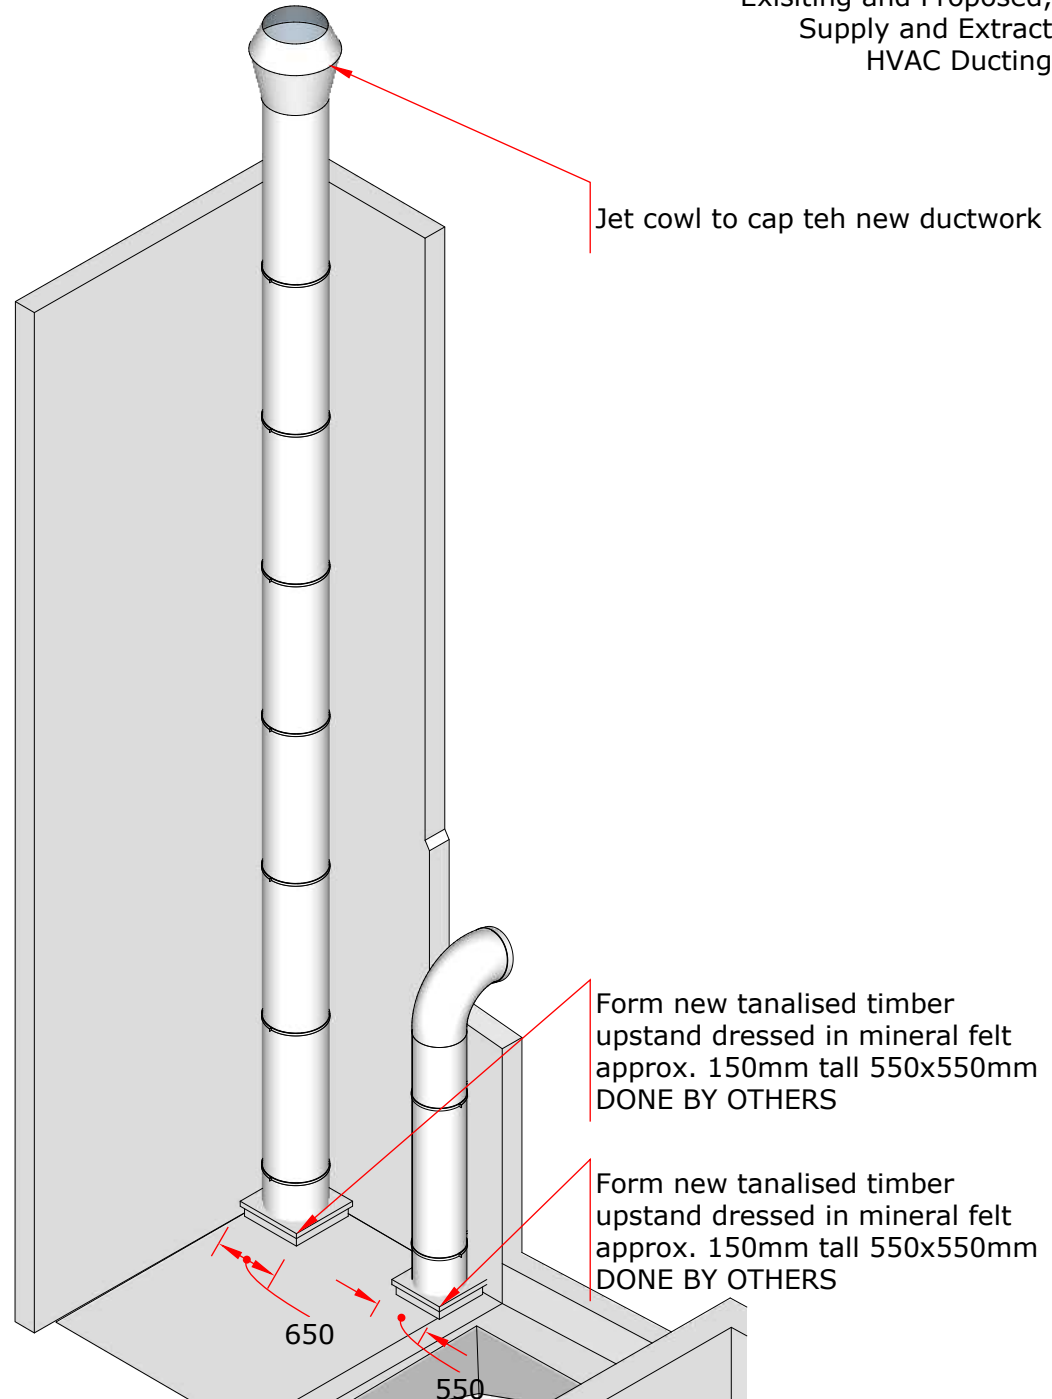

Jet cowl to cap teh new ductwork

Form new tanalised timber
upstand dressed in mineral felt
approx. 150mm tall 550x550mm
DONE BY OTHERS

Form new tanalised timber
upstand dressed in mineral felt
approx. 150mm tall 550x550mm
DONE BY OTHERS

650


550

PROJECT 22 Drury Lane
ISSUE 12/06/2019

DRAWN BY RZ
PROJECT NO.


Natalia
Nguyen Hong

Existing and Proposed,
Supply and Extract
HVAC Ducting.

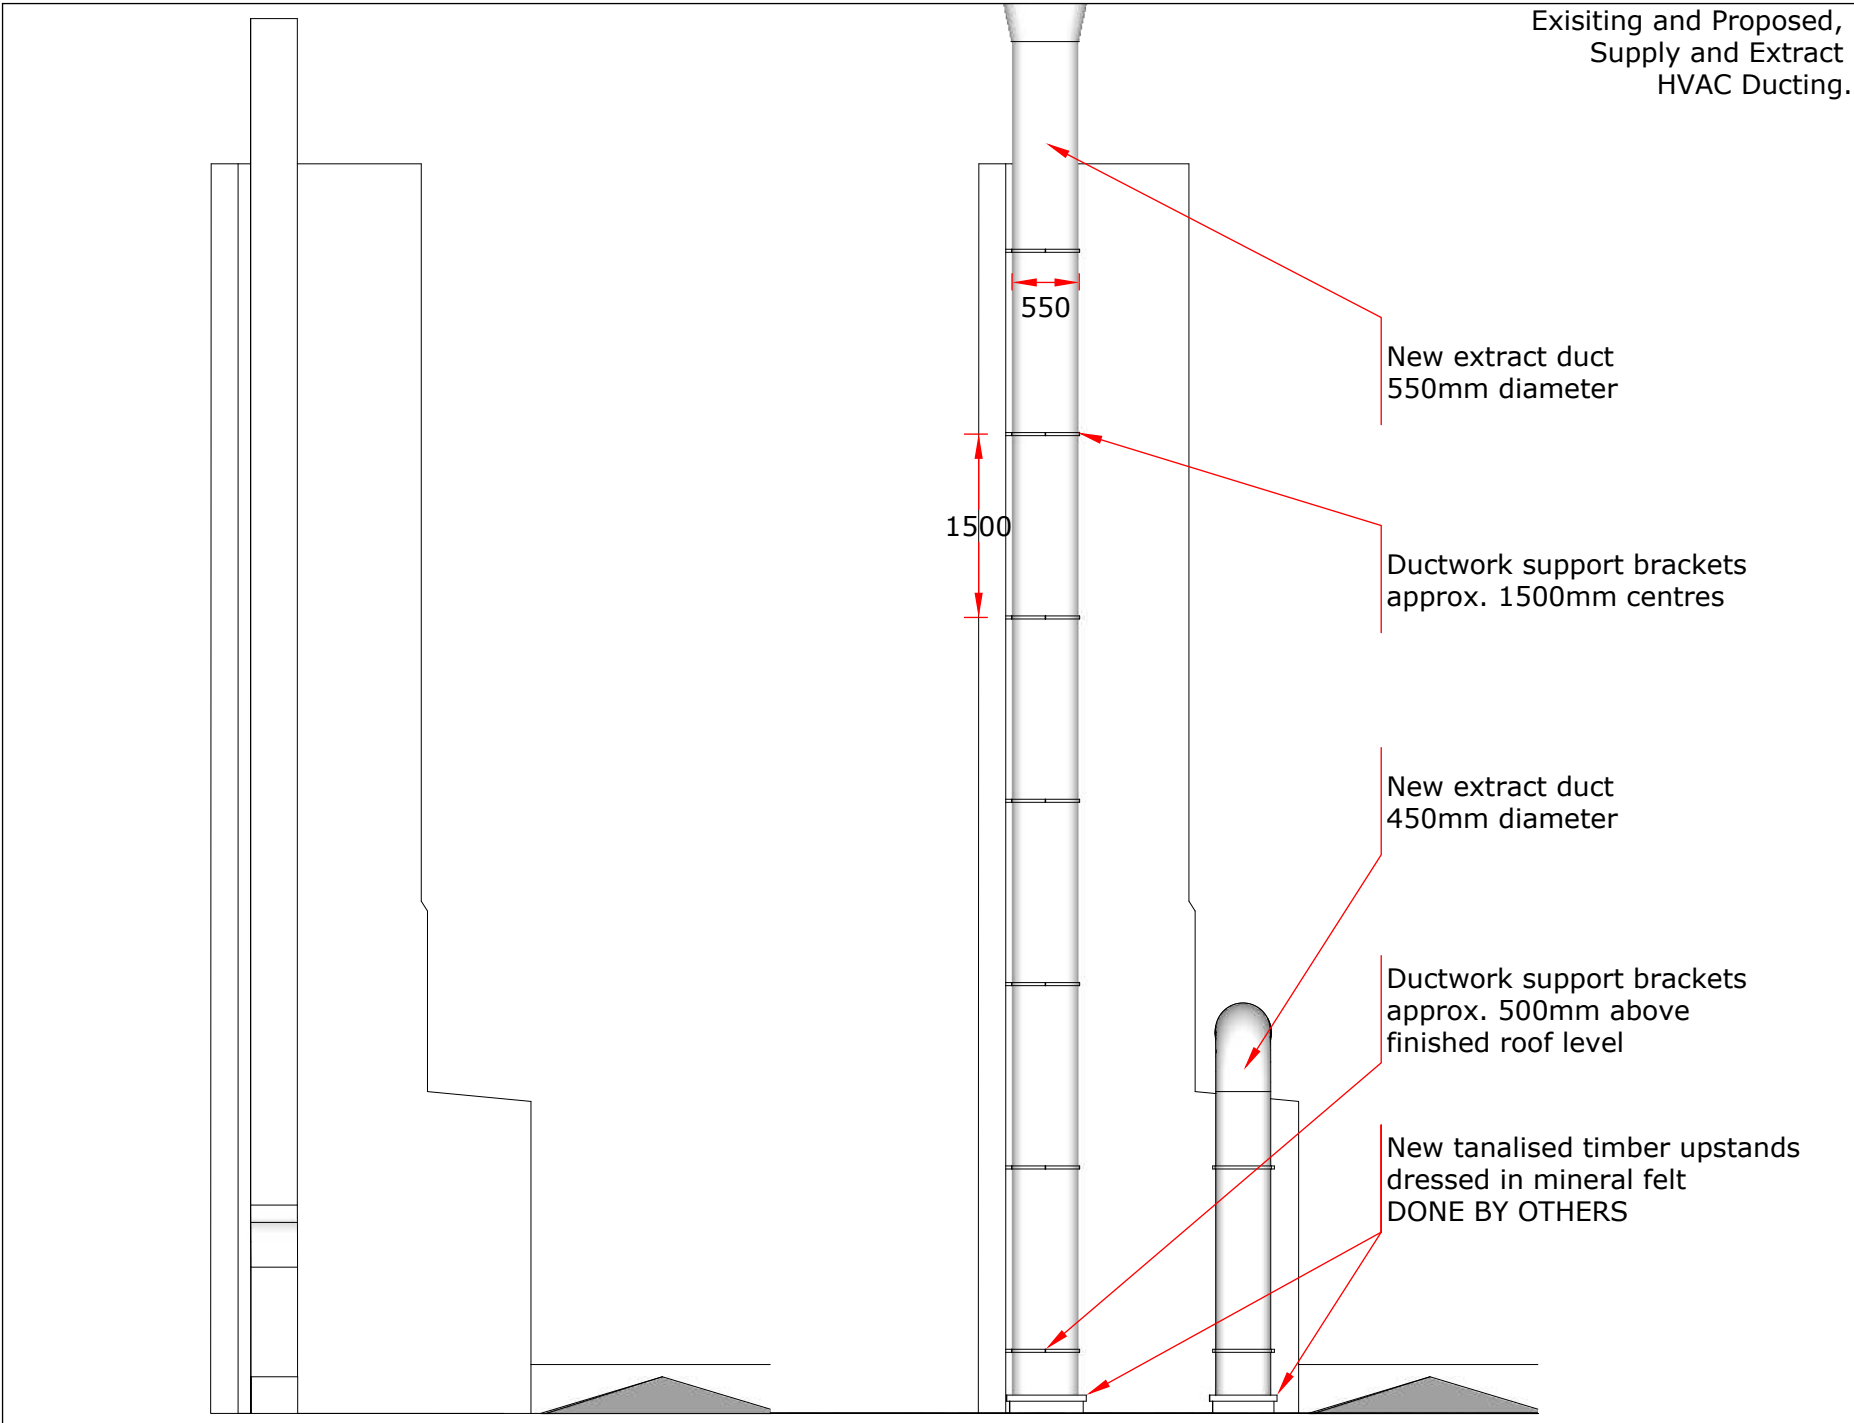

PROJECT 22 Drury Lane
ISSUE 12/06/2019
DRAWN BY RZ
PROJECT NO.
Natalia
Nguyen Hong

Existing and Proposed,
Supply and Extract
HVAC Ducting.

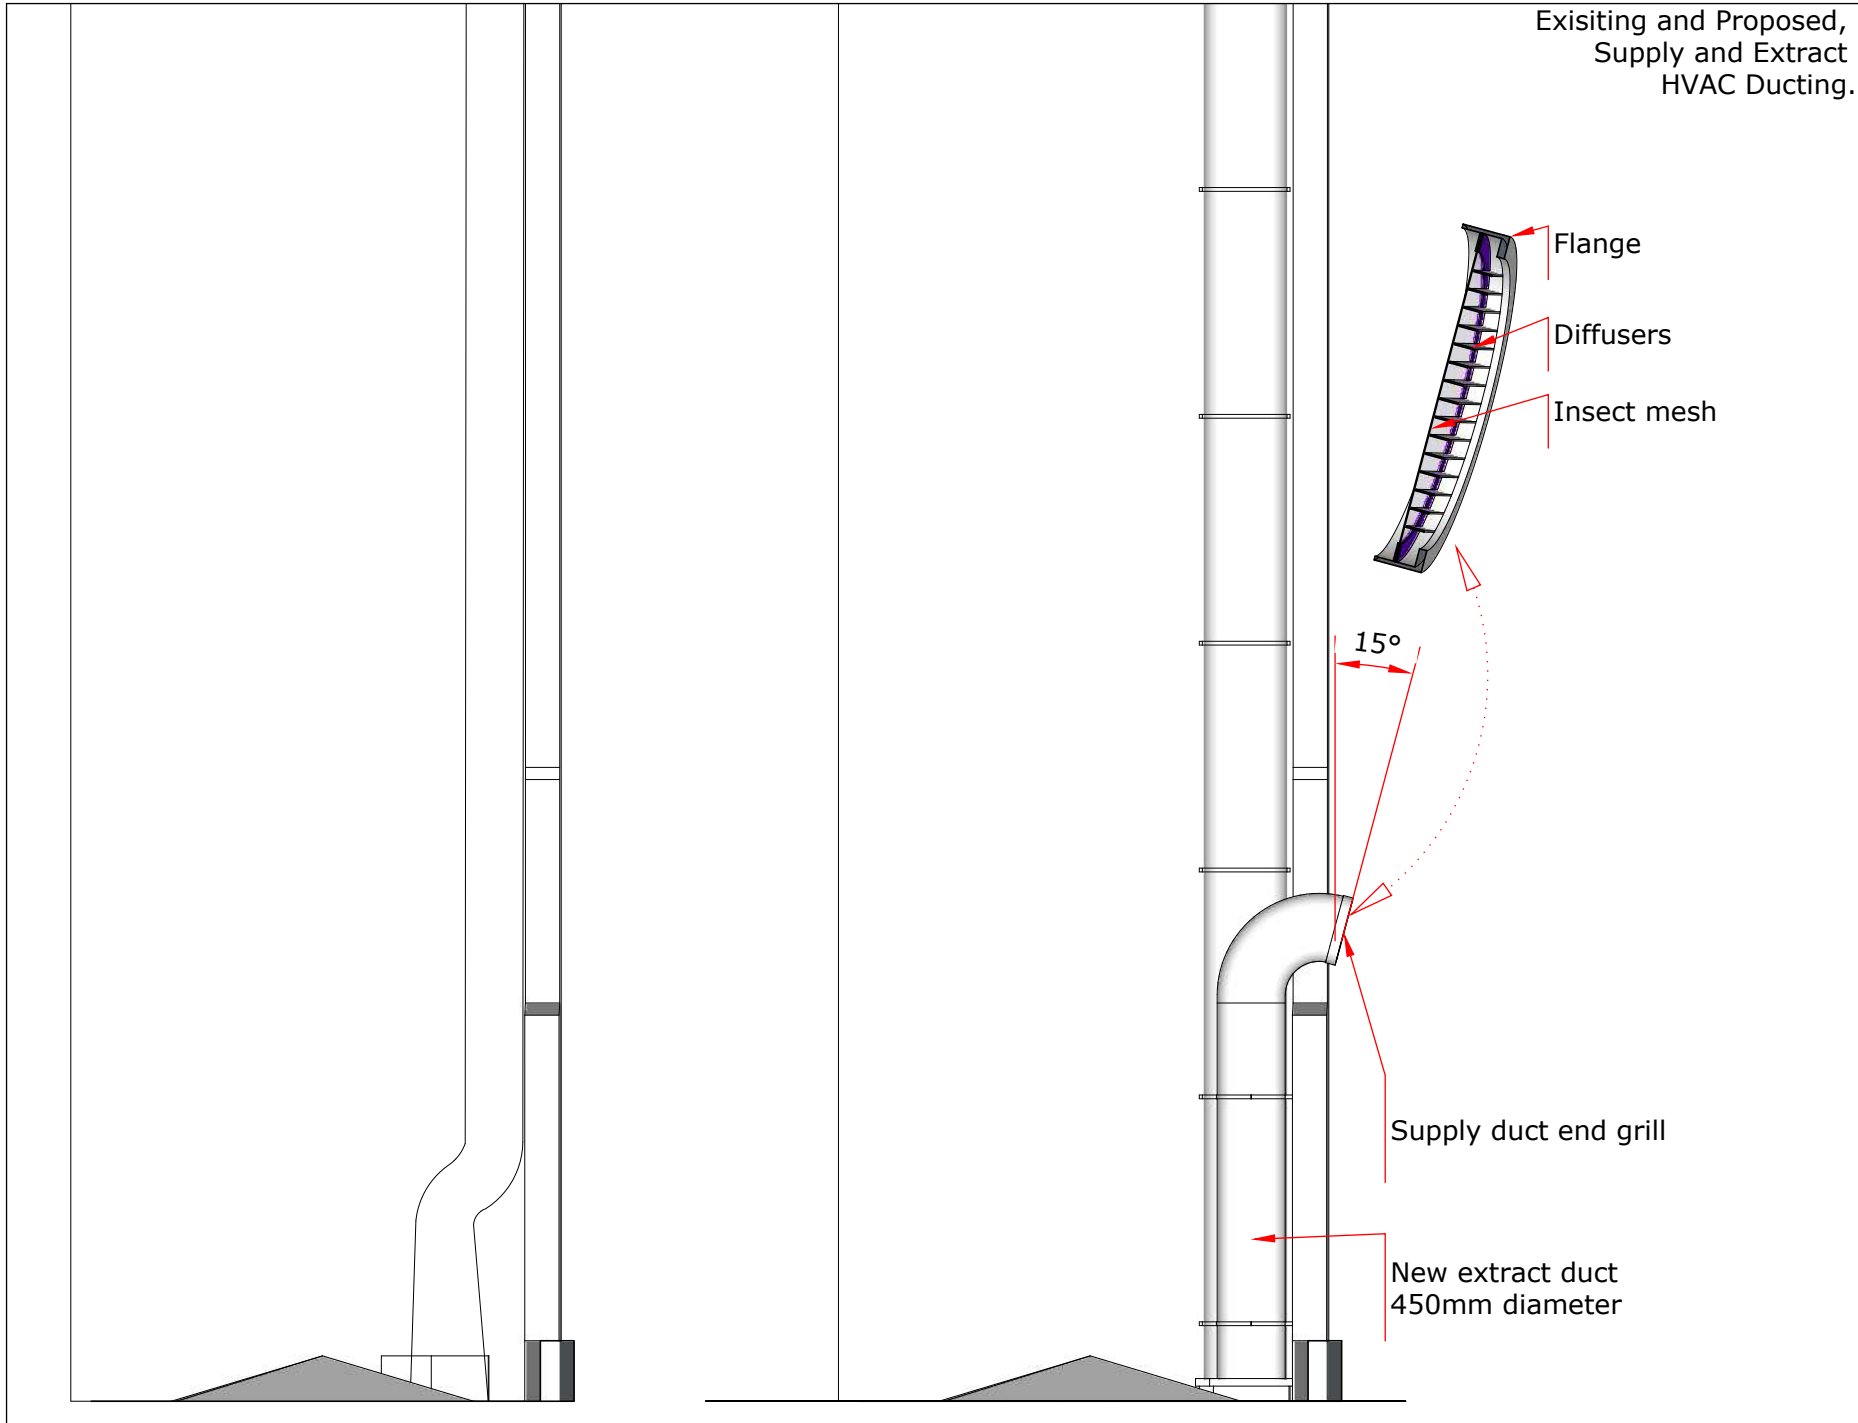

ISSUE 12/06/2019
PROJECT 22 Drury Lane
DRAWN BY RZ
PROJECT NO.

Natalia
Nguyen Hong