


1 Existing Front Lightwell Elevation - 41 Bedford Square
 PL_024 Scale 1:50 @ A3



2 Proposed Front Lightwell Elevation - 41 Bedford Square
 PL_024 Scale 1:50 @ A3

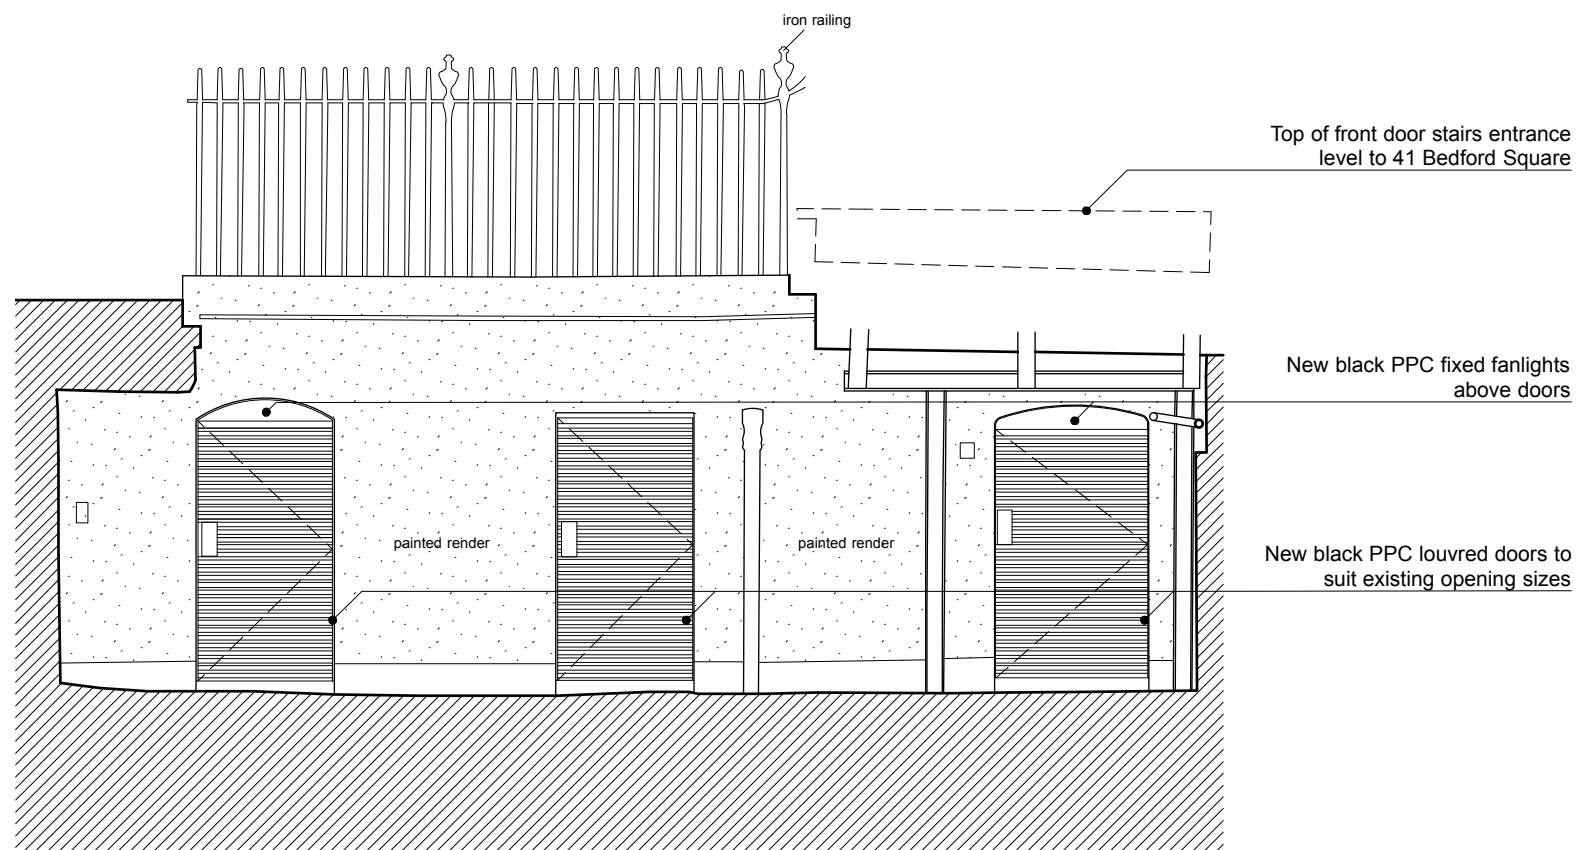

General notes

Copyright owned by **smok**.
 Do not scale from this drawing.
 All dimensions are to be checked on site prior to commencing the construction of any element of the works or manufacture of any elements.
 Any discrepancies between the drawing and site conditions\dimensions, any errors or omissions are to be brought to the attention of the architect for clarification prior to proceeding with construction of the element of work.
 All dimensions are in millimeters.
 All construction to comply with all current British Standards and Building Regulations requirements.

Drawing notes

P1	ISSUED FOR PLANNING/ LBC	17 Jul 2019
REVISION	DESCRIPTION	DATE
DRAWING	Existing/ Proposed Front Basement Lightwell Elevations	SCALE 1:50 @ A3 DATE Jul 2019
PROJECT	41, Bedford Square London WC1B 3HX	DRAWN LDH CADFILE 223_PL_024
CLIENT	EenEnVeertig Limited	
DRAWING No.	223_PL_024	Rev: P1
STATUS	PLANNING / LBC	

smok

Unit 3, Canonbury Yard, London N1 7BJ
 020 3393 3022 office@smok.co.uk