



General notes
 Copyright owned by smok.
 Do not scale from this drawing.
 All dimensions are to be checked on site prior to commencing the construction of any element of the works or manufacture of any elements.
 Any discrepancies between the drawing and site conditions/dimensions, any errors or omissions are to be brought to the attention of the architect for clarification prior to proceeding with construction of the element of work.
 All dimensions are in millimeters.
 All construction to comply with all current British Standards and Building Regulations requirements.


Drawing notes

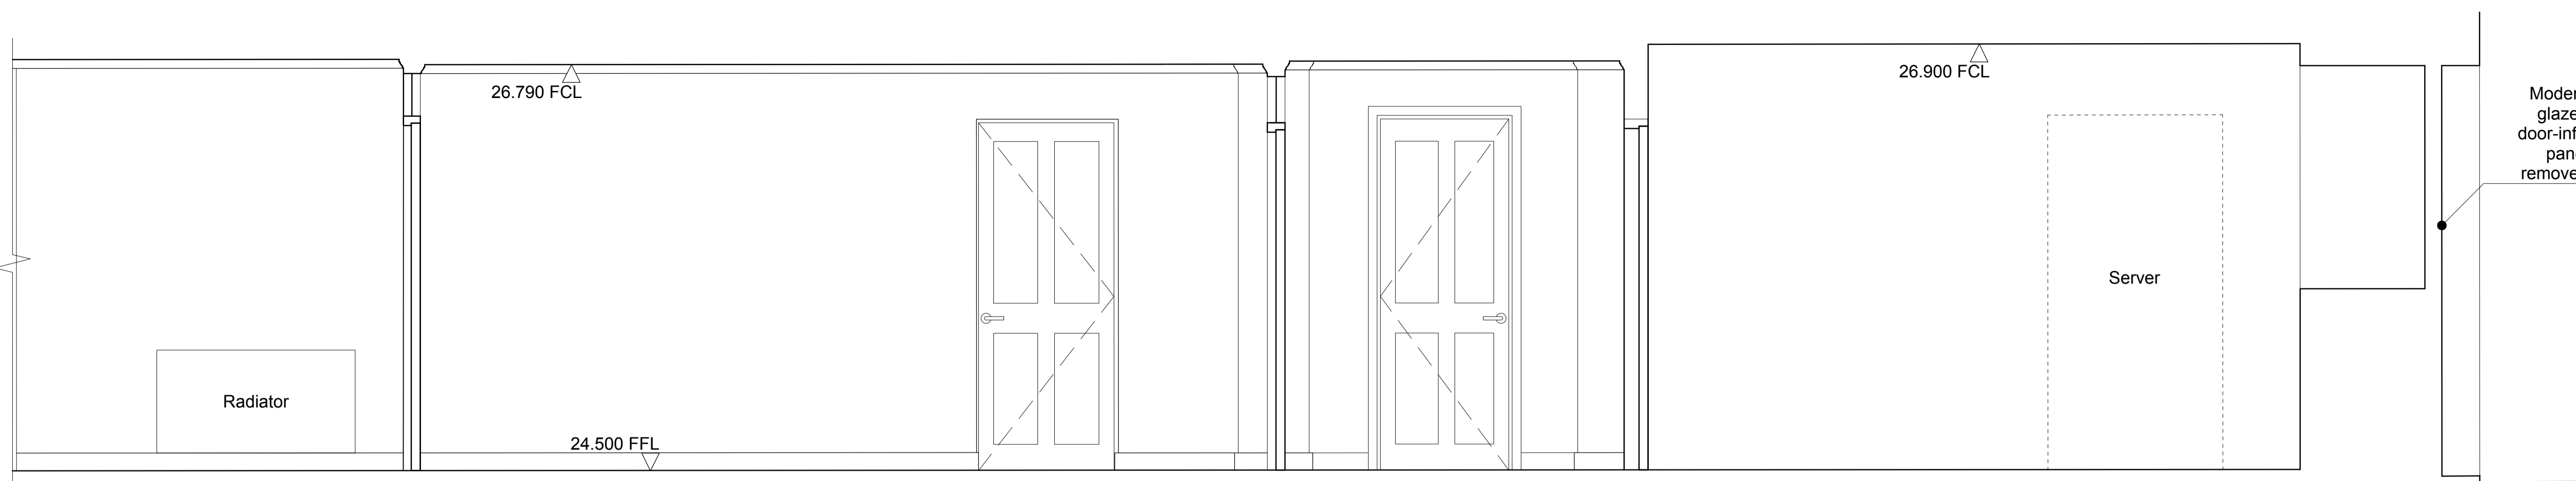



1 Existing L.01 Lower Ground Floor Hallway - Elevation A
 PL_025 1:20 @ A1

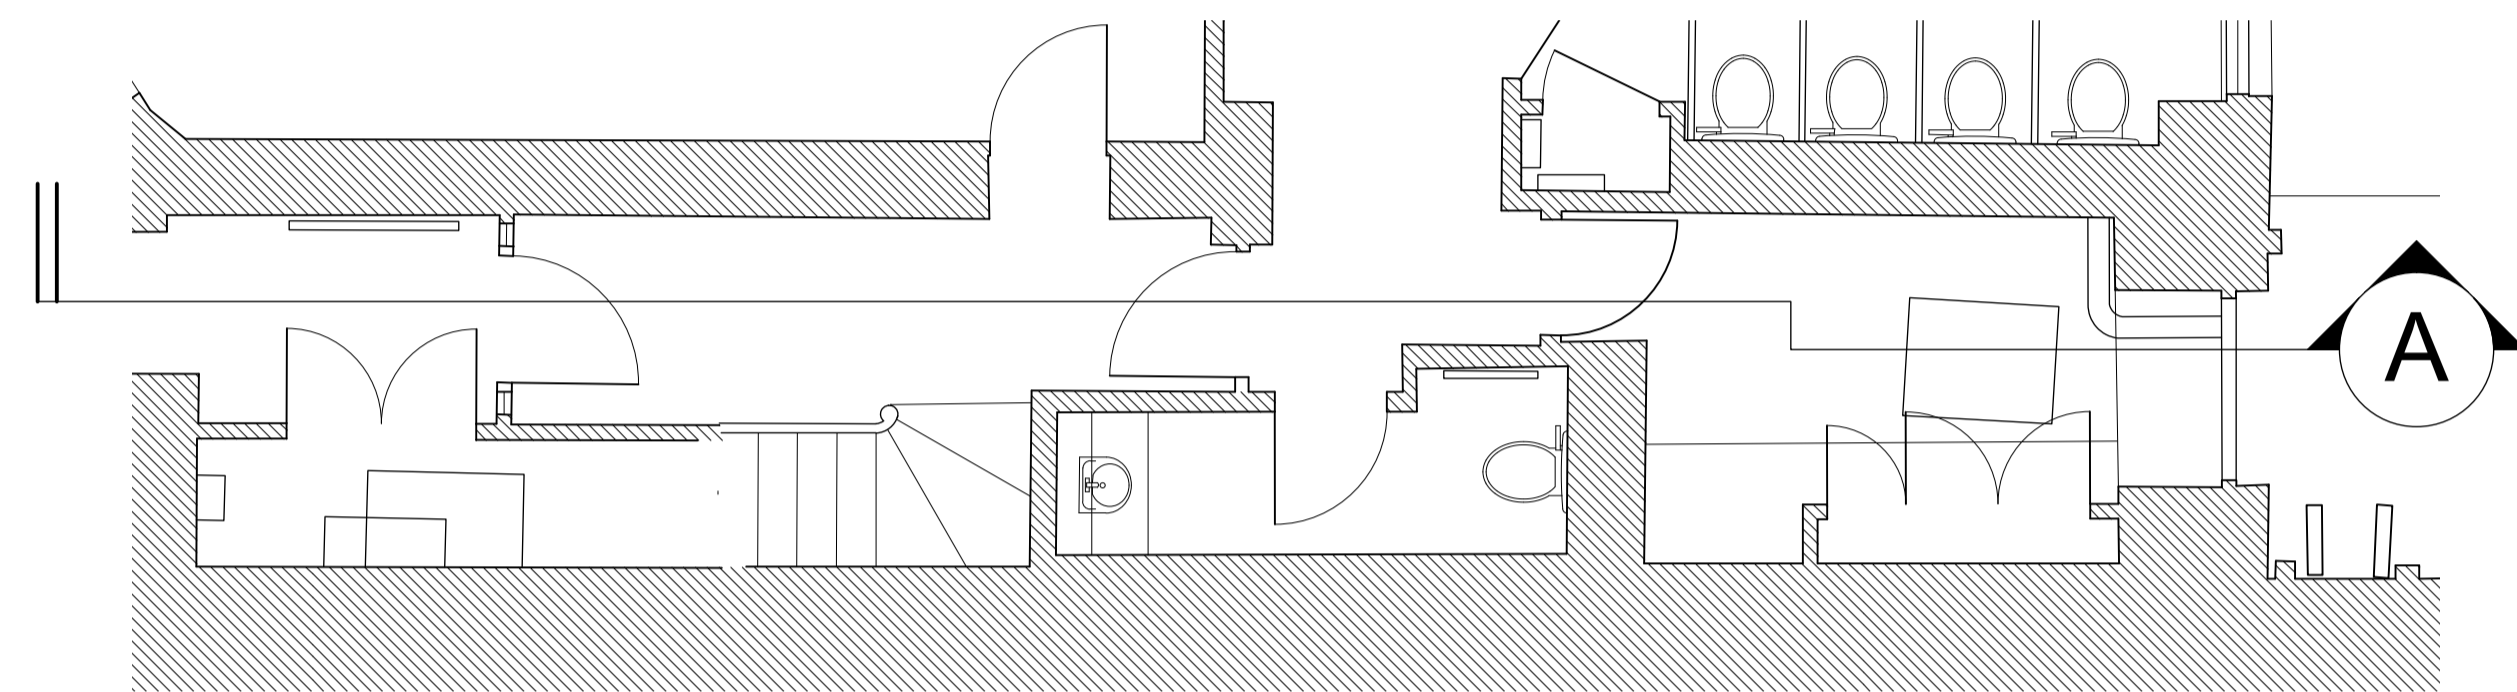

2 41 Bedford Square - Existing Key Plan
 PL_025 1:50 @ A1

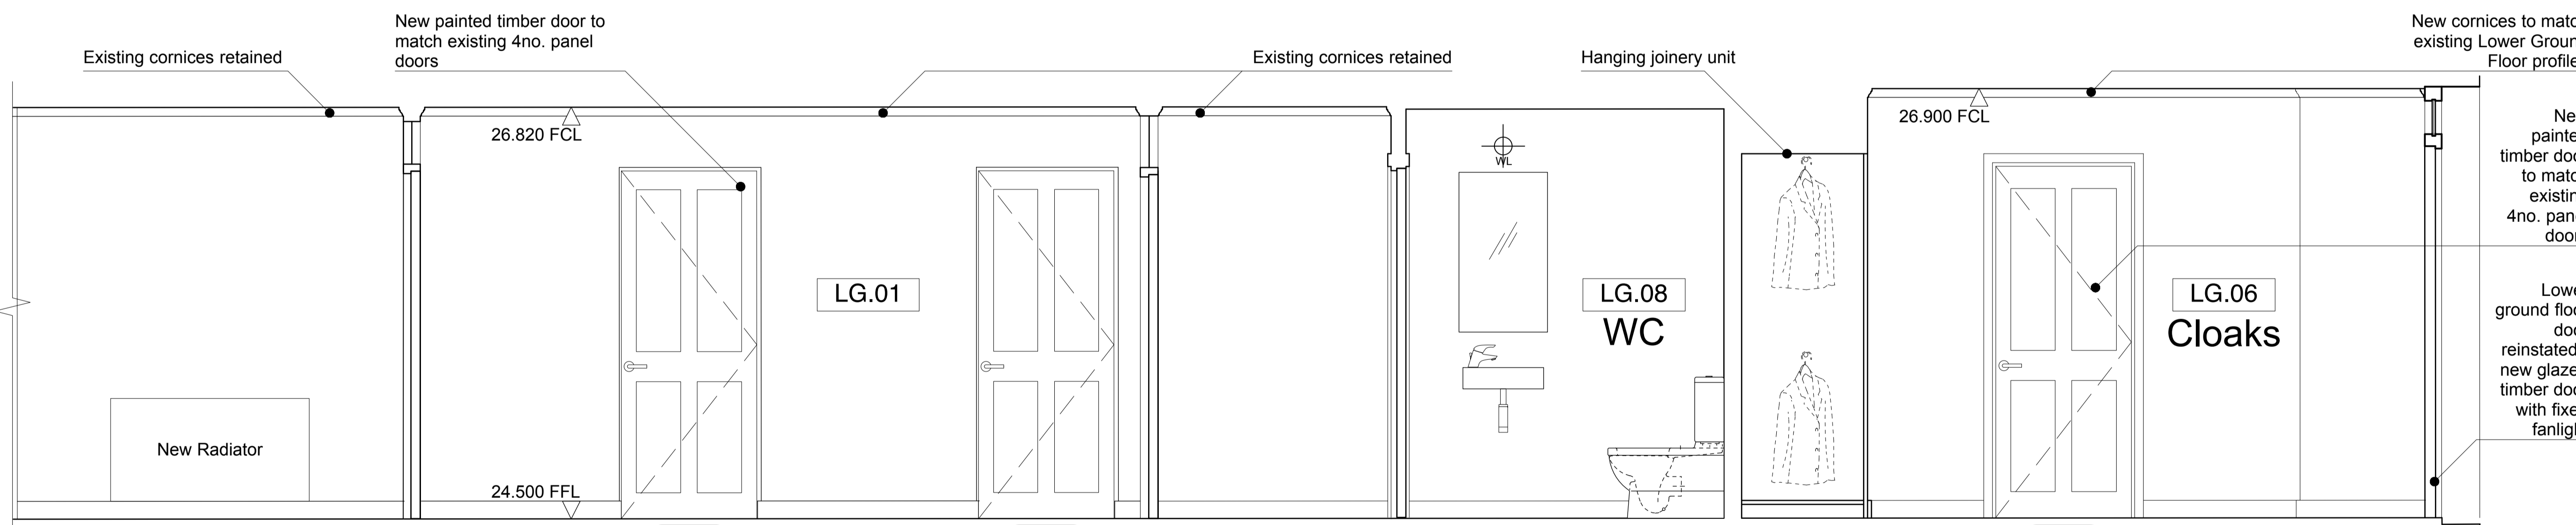

3 Proposed L.01 Lower Ground Floor Hallway - Elevation A
 PL_025 1:20 @ A1

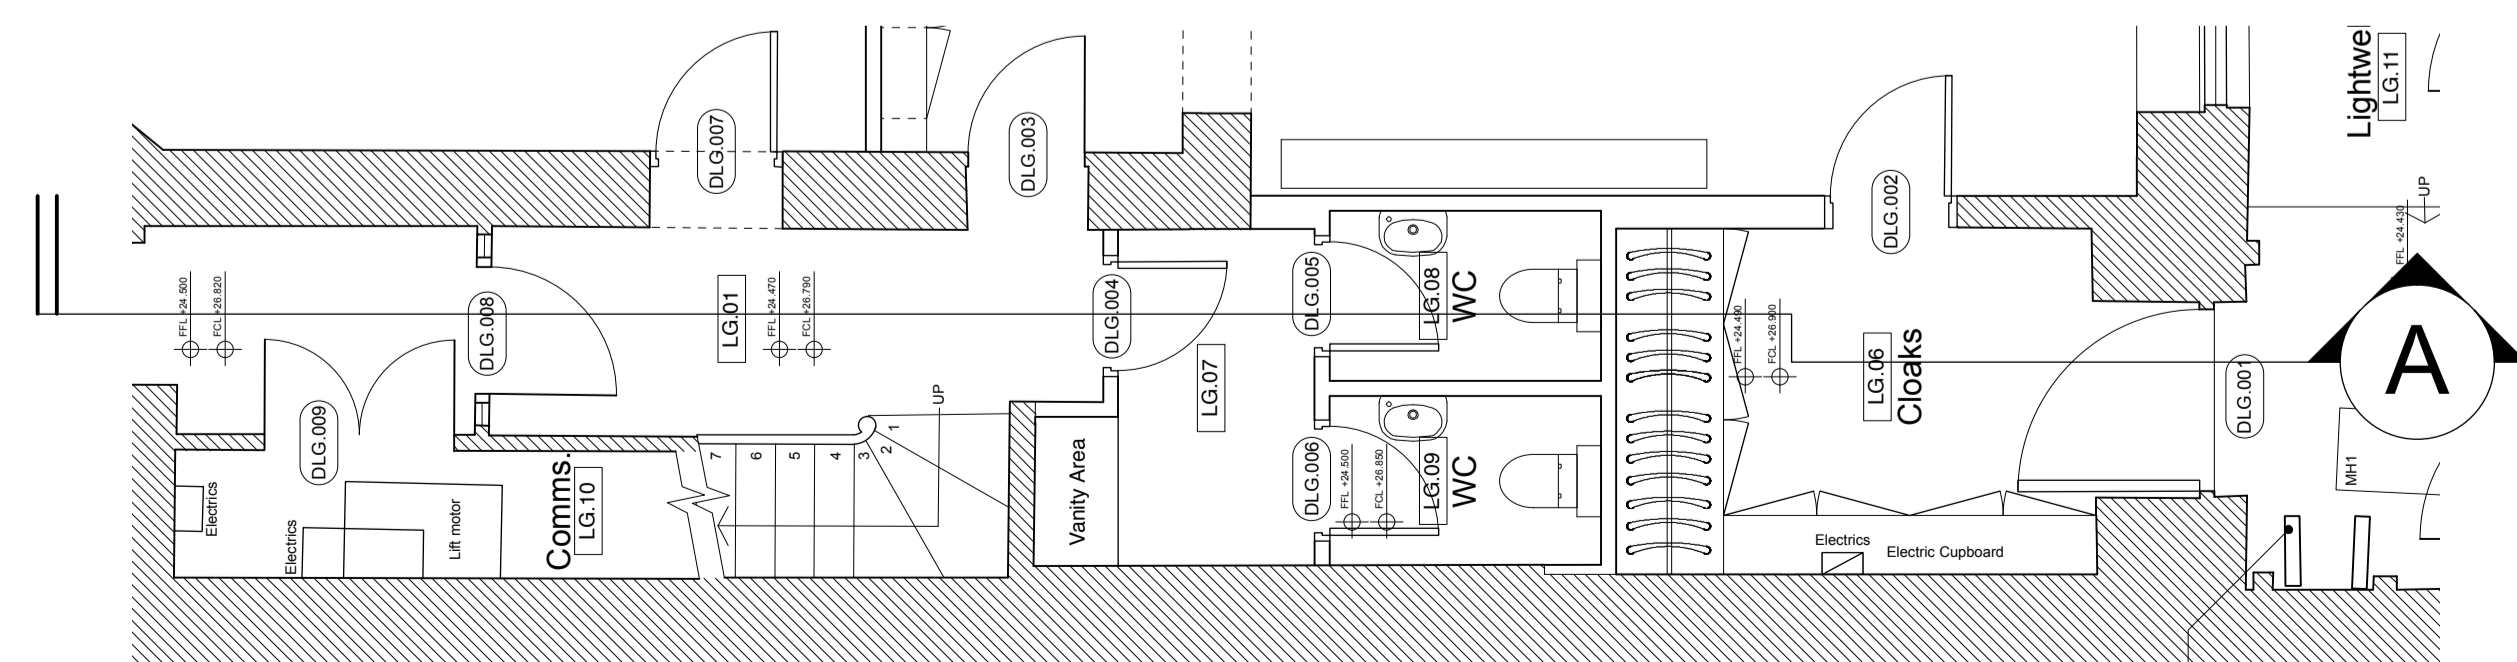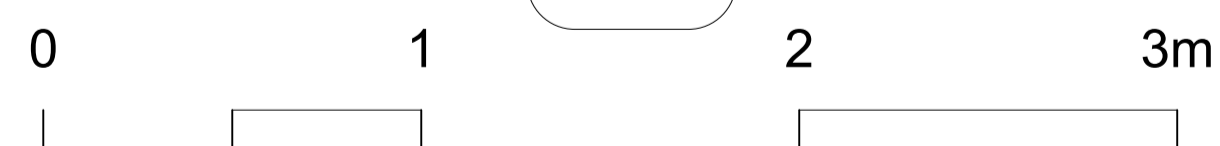

4 41 Bedford Square - Proposed Key Plan
 PL_025 1:50 @ A1



P1 ISSUED FOR PLANNING / LBC 17 Jul 2019

REVISION DESCRIPTION DATE

Existing / Proposed SCALE 1:40 B A3

LGF Hallway Elevations DATE May 2019

PROJECT 41, Bedford Square DRAWN LDH

London CADFILE 223_PL_025

WC1B 3HX

CLIENT EenEnVeertig Limited

DRAWING No 223_PL_025 Rev: P1

STATUS PLANNING / LBC

smok
 Unit 3, Canonbury Yard, London N1 7BJ
 020 3393 3022 office@smok.co.uk