




1 Existing MLG.05 Lower Ground Floor Gymnasium - Elevation A
PL_026 1:20 @ A1

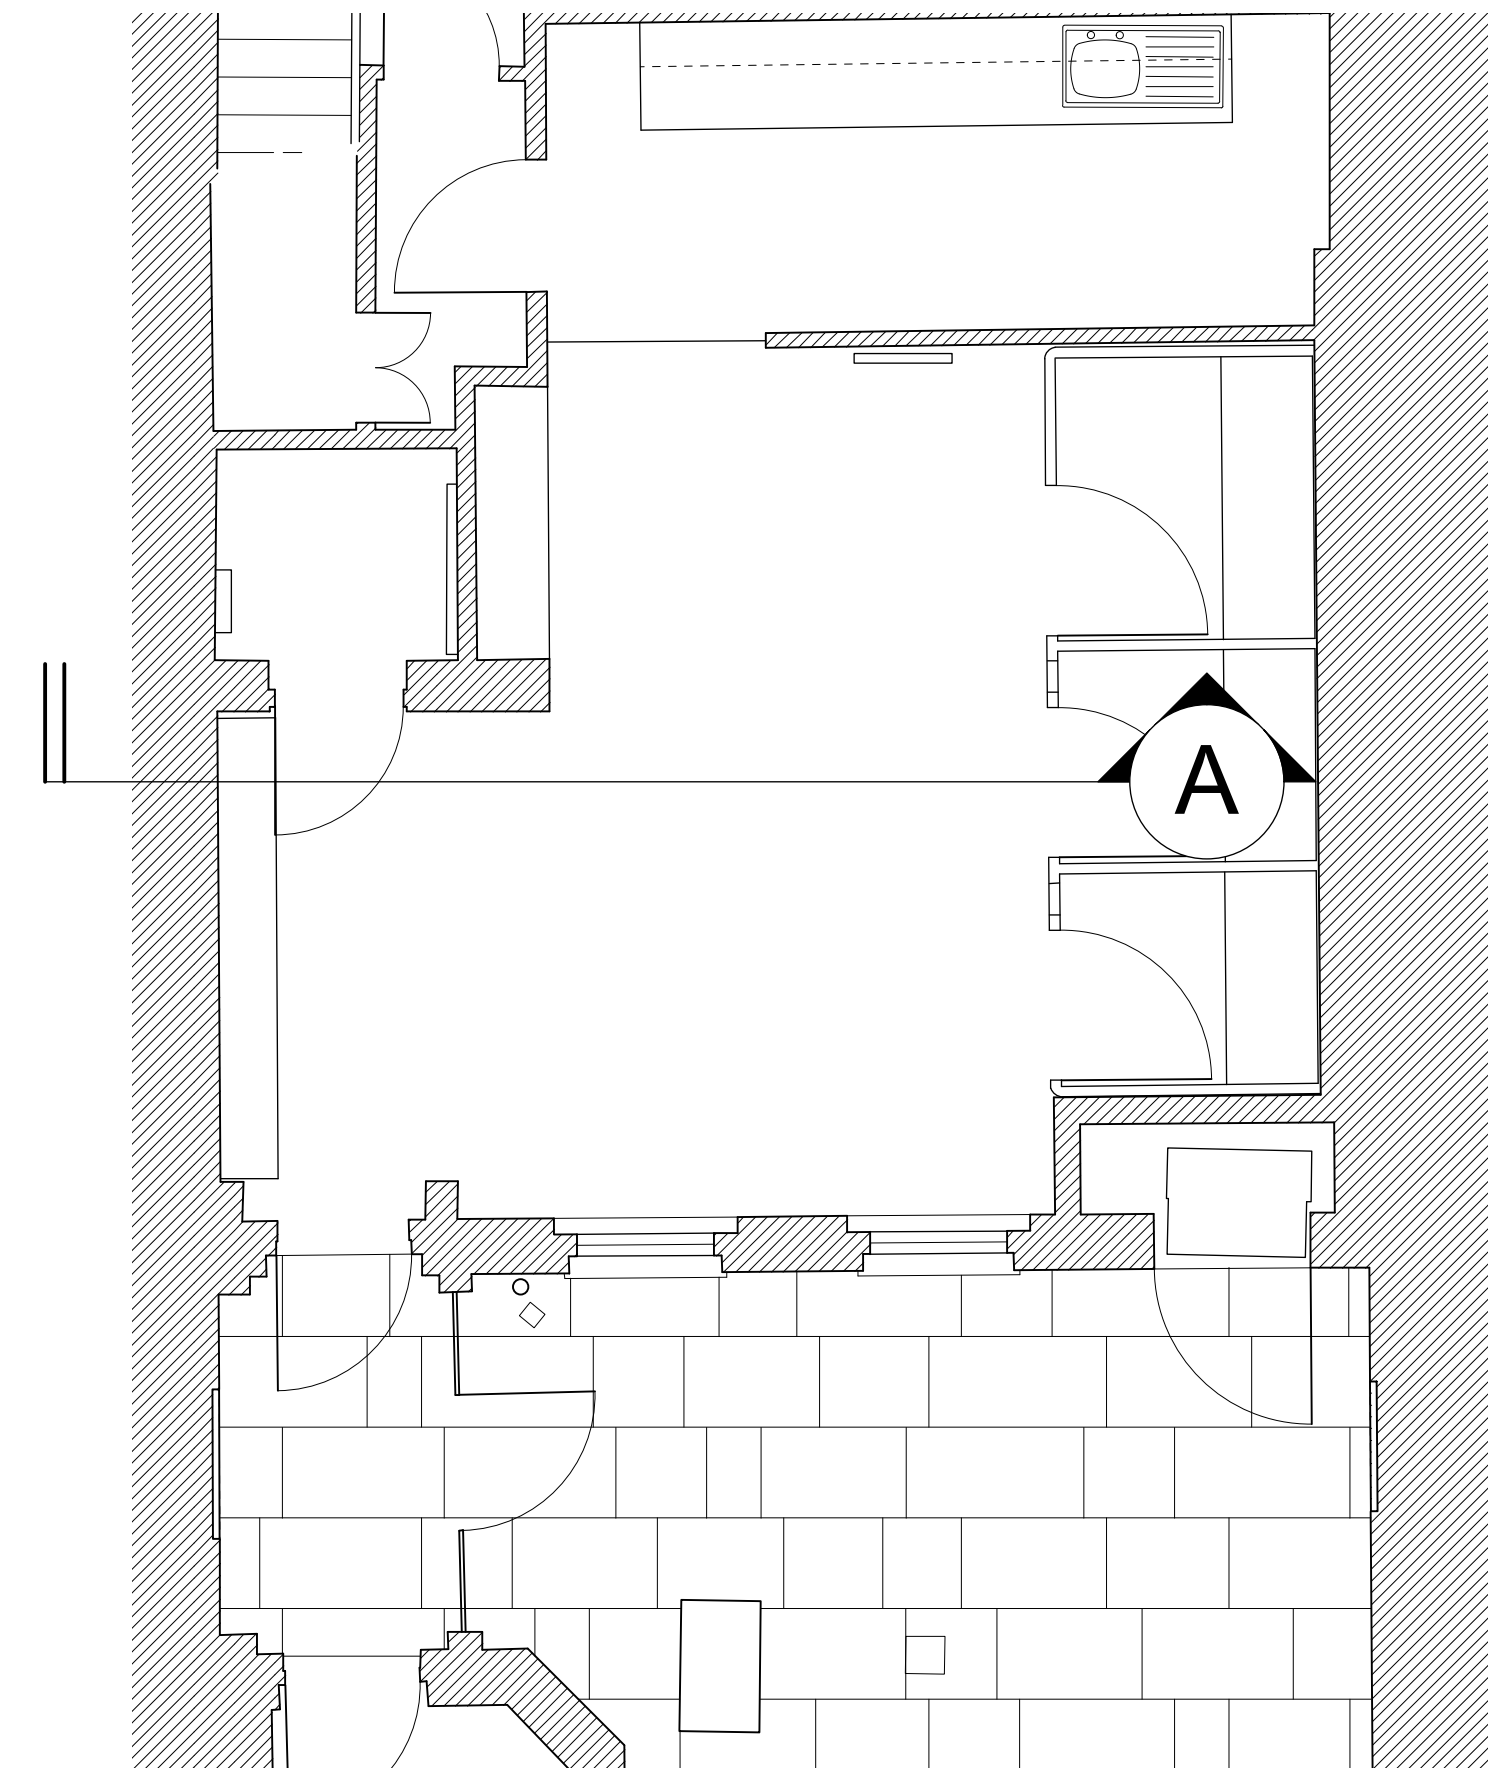

2 Lower Ground Floor 11 Bedford Avenue - Existing Key Plan
PL_026 1:50 @ A1

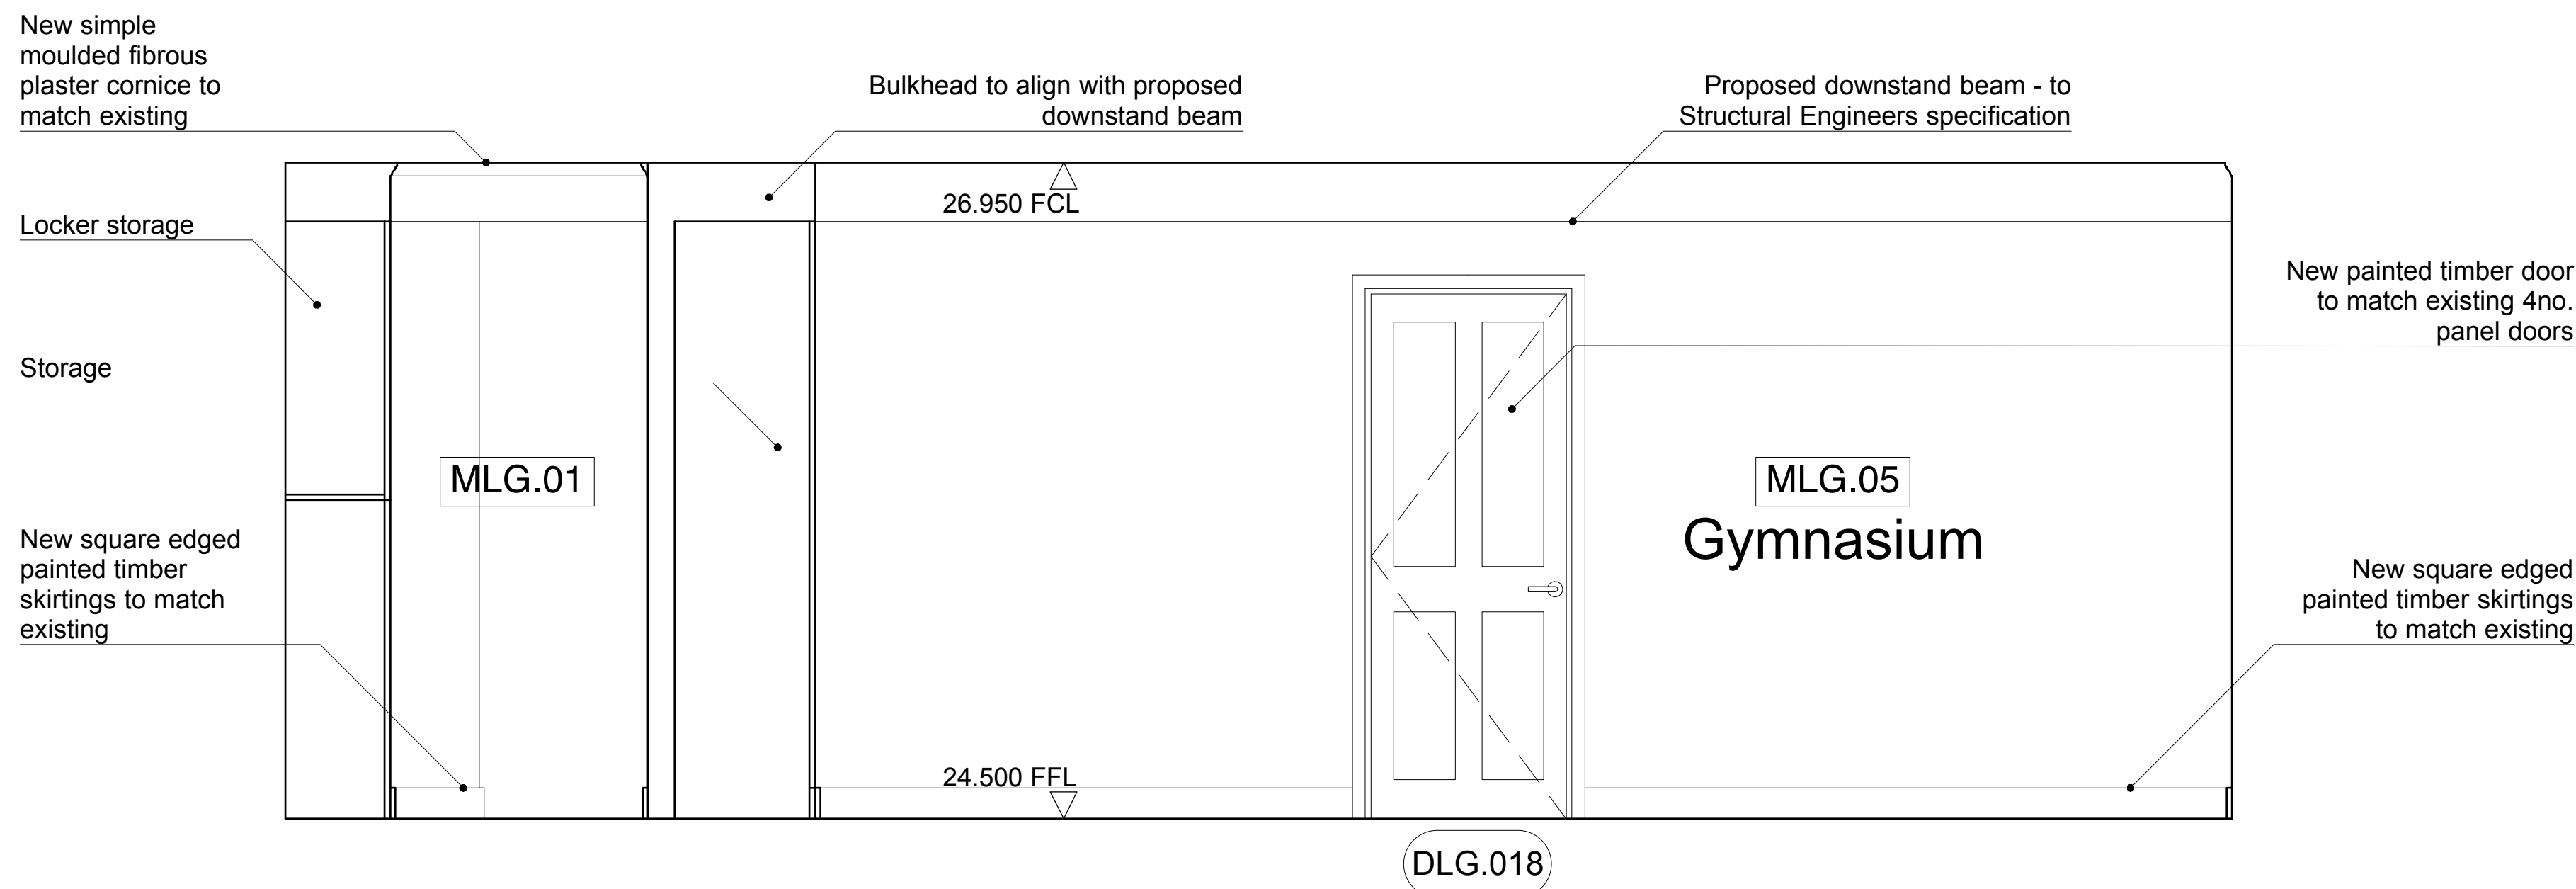

3 Proposed MLG.05 Lower Ground Floor Gymnasium - Elevation A
PL_026 1:20 @ A1

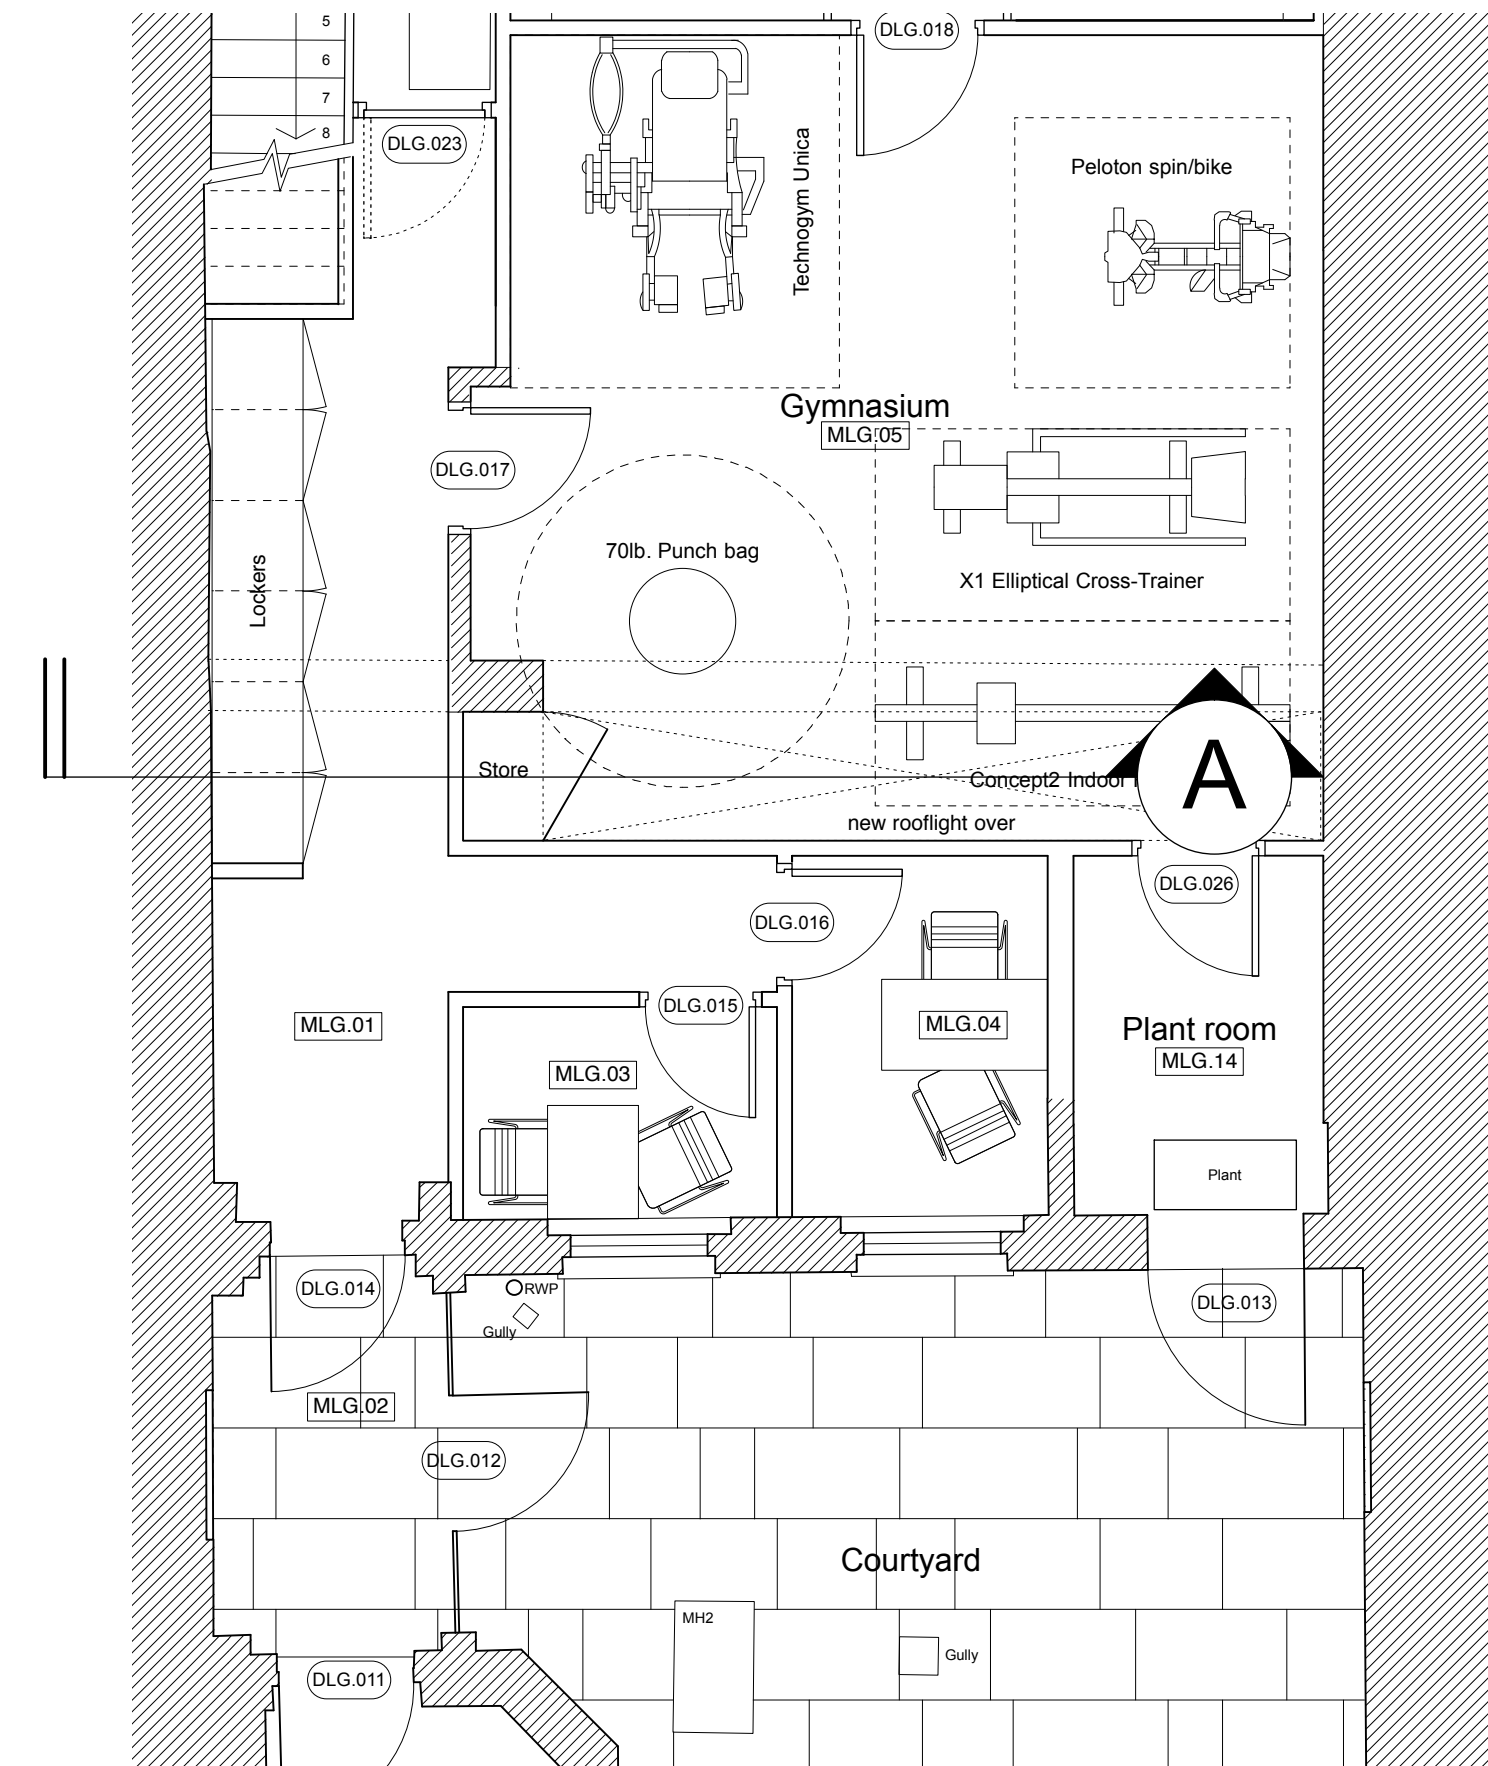

4 Lower Ground Floor 11 Bedford Avenue - Proposed Key Plan
PL_026 1:50 @ A1



General notes
Copyright owned by **smok**.
Do not scale from this drawing.
All dimensions are to be checked on site prior to commencing the construction of any element of the works or manufacture of any elements.
Any discrepancies between the drawing and site conditions/dimensions, any errors or omissions are to be brought to the attention of the architect for clarification prior to proceeding with construction of the element of work.
All dimensions are in millimeters.
All construction to comply with all current British Standards and Building Regulations requirements.

Drawing notes

P1	ISSUED FOR PLANNING / LBC	17 Jul 2019
REVISION	DESCRIPTION	DATE
DRAWING	Existing / Proposed MLG.05 Gym Elevations	1:40 B A3 1:20 B A1 DATE Jun 2019
PROJECT	41, Bedford Square London WC1B 3HX	DRAWN LDH CADFILE 223_PL_030
CLIENT	EenEnVeertig Limited	
DRAWING No	223_PL_026	Rev: P1
STATUS	PLANNING / LBC	

smok
Unit 3, Canonbury Yard, London N1 7BJ
020 3393 3022 office@smok.co.uk